



**FARMERS  
BRANCH**

# City Council

July 12, 2021 – Draft





-  Subject Property
-  Tax Parcels
-  City Limit

## 21-SU-03 Aerial Map

### 14325 Gillis Road




This product is for informational purposes only and may not have been prepared for or be suitable for legal, engineering, or surveying purposes. It does not represent an on-the-ground survey and represents only the approximate relative location of property boundaries. Texas HB1147, Effective 9/1/2011

0 400 800  
Feet






# Detailed Site Plan

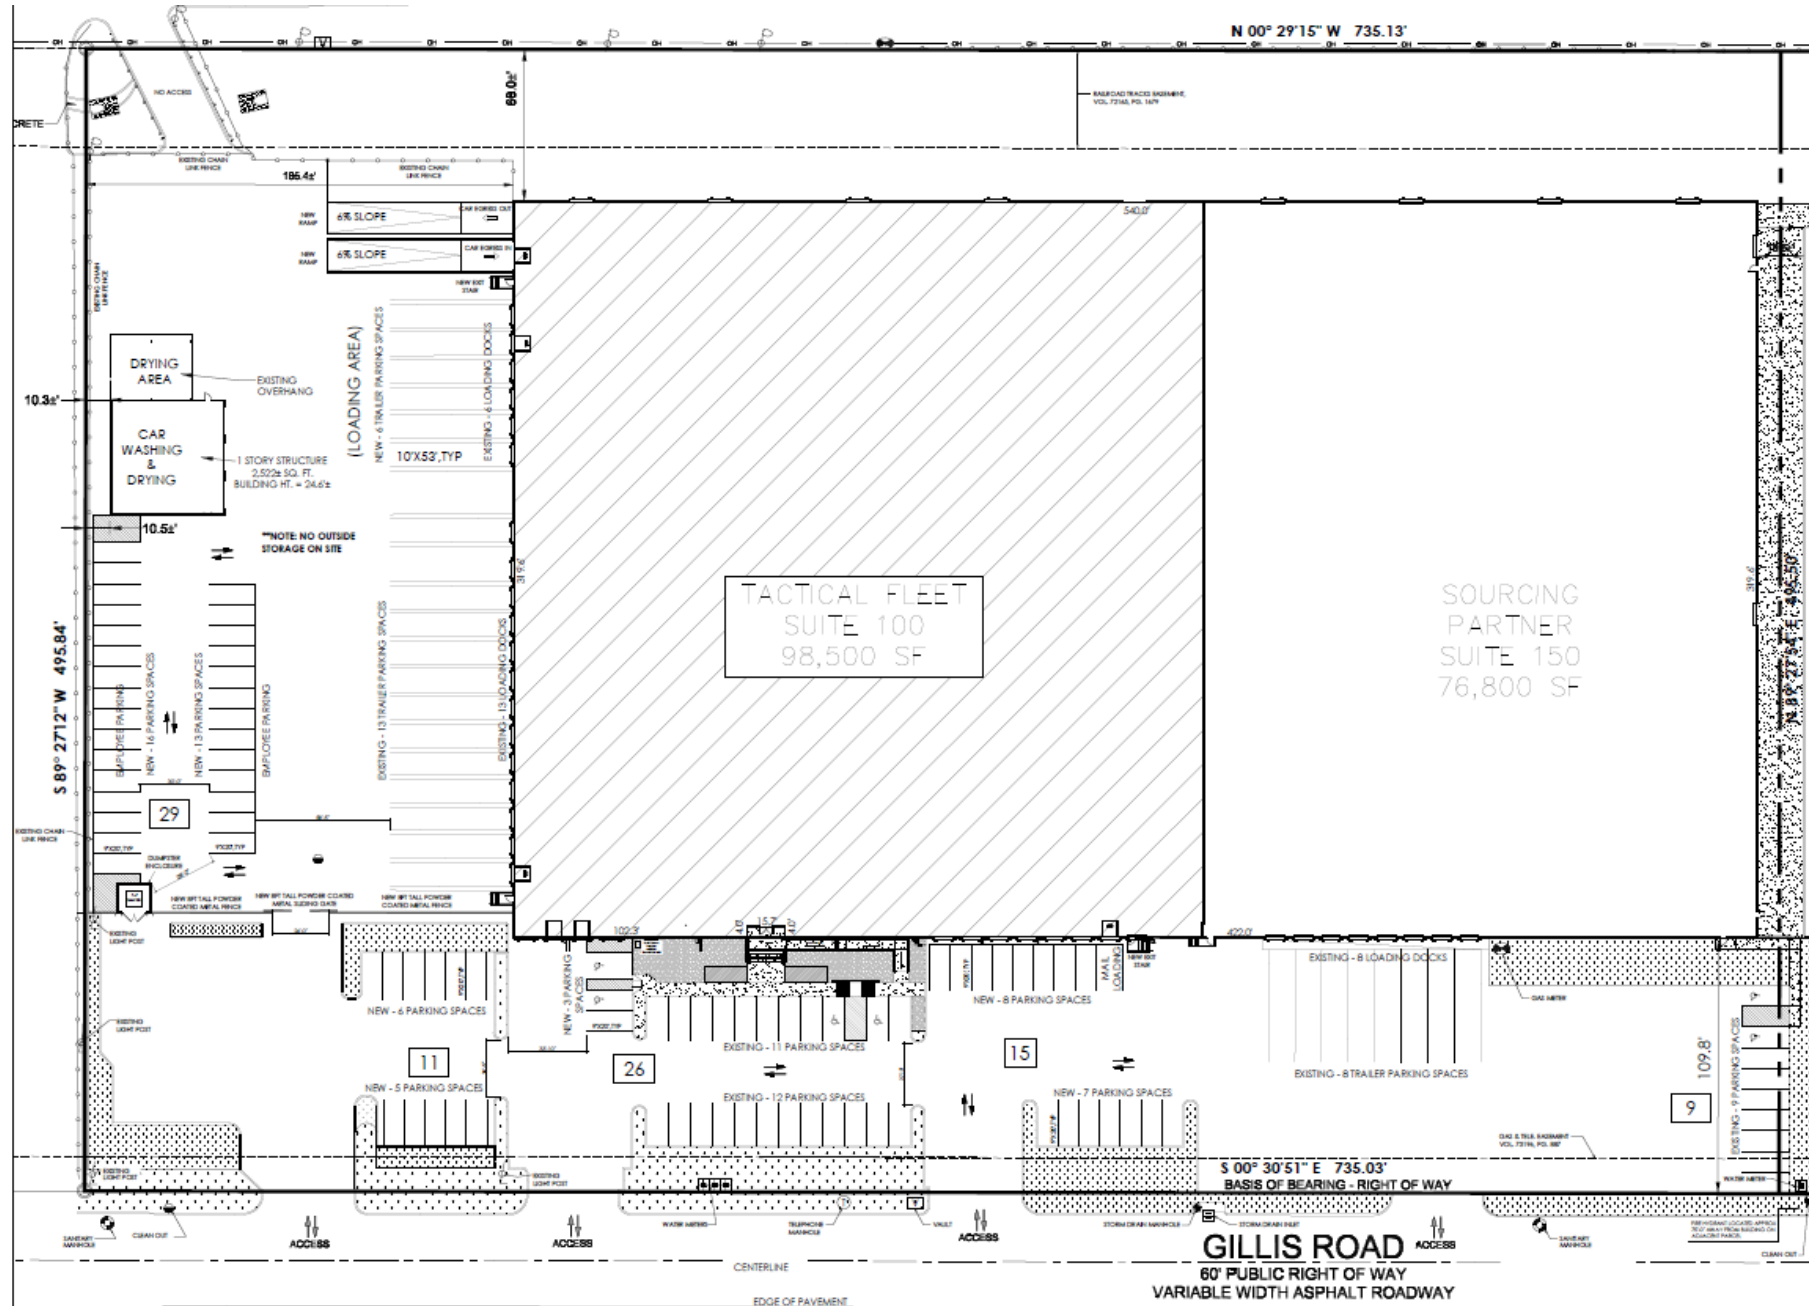

### Office Portion of the Floor Plan

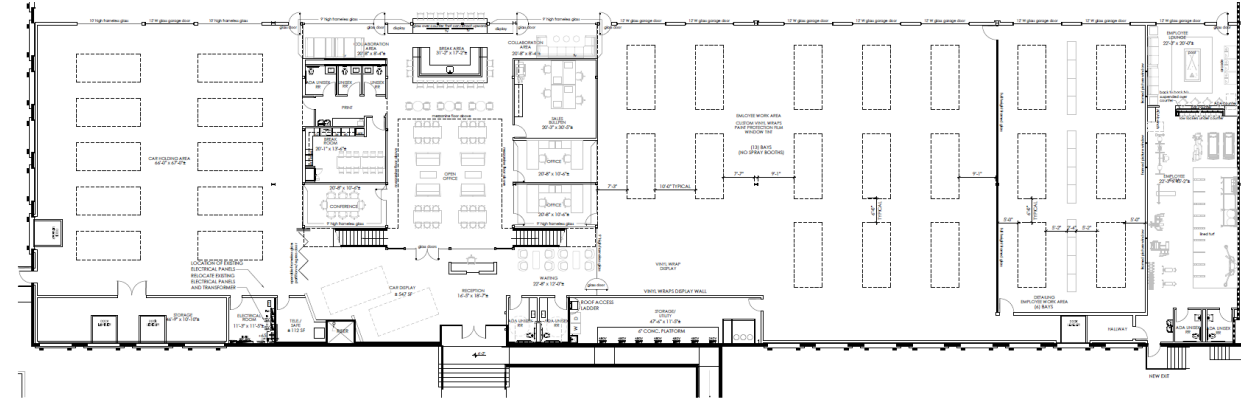


## 02 Floor Plan - Mezzanine


[illegible]




# Building Elevations

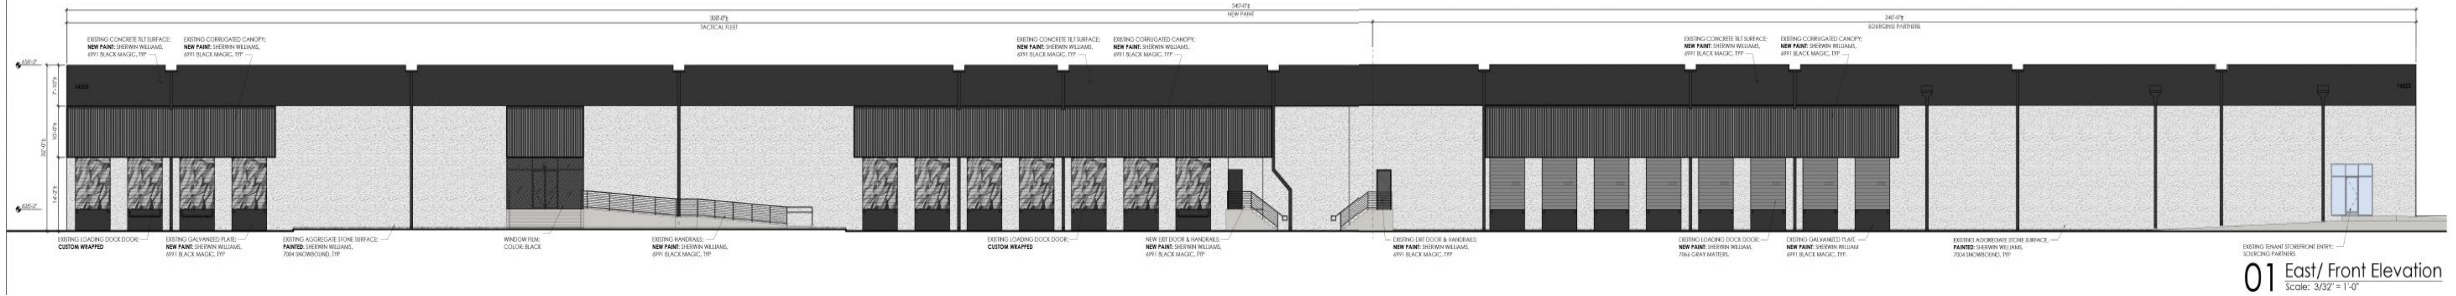


**01 East/ Front Elevation**  
Scale: 3/32" = 1'-0"

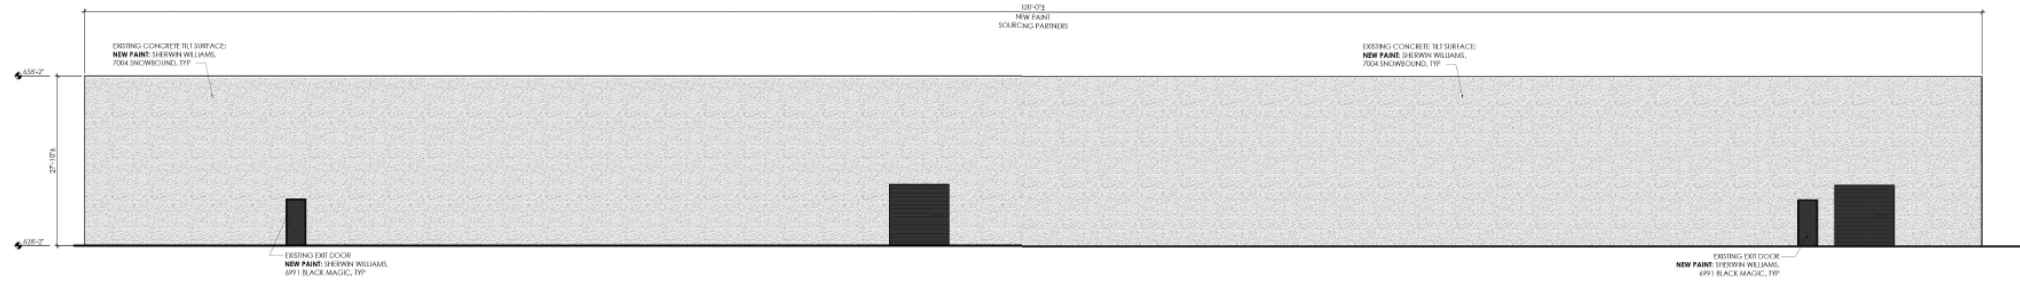

**02 North Elevation**  
Scale: 3/32" = 1'-0"

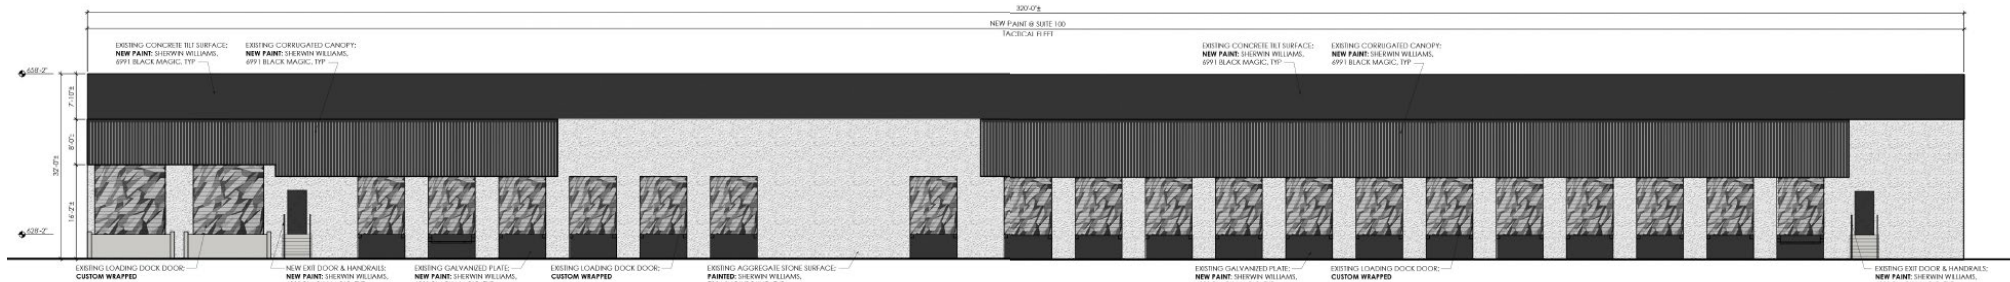

**01 South Elevation**  
Scale: 3/32" = 1'-0"

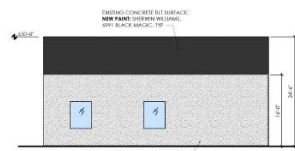


**05 Accessory Building - South Elevation**  
Scale: 3/32" = 1'-0"



**04 Accessory Building - West Elevation**  
Scale: 3/32" = 1'-0"



**03 Accessory Building - East Elevation**  
Scale: 3/32" = 1'-0"

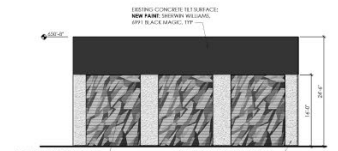

**02 Accessory Building - North Elevation**  
Scale: 3/32" = 1'-0"