

7/20/2017 5:06:12 PM

C:\Users\adevda\Documents\17155 FARMERS BRANCH, TX_adevda.rvt

6


5

4


3

2

1

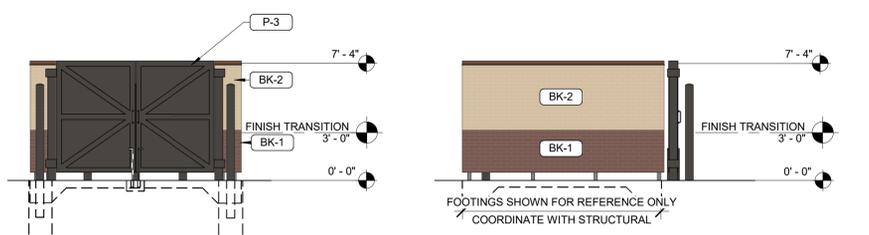


E6
R0.01 GATE ELEVATION DUMPSTER ENCL.
3/16" = 1'-0"

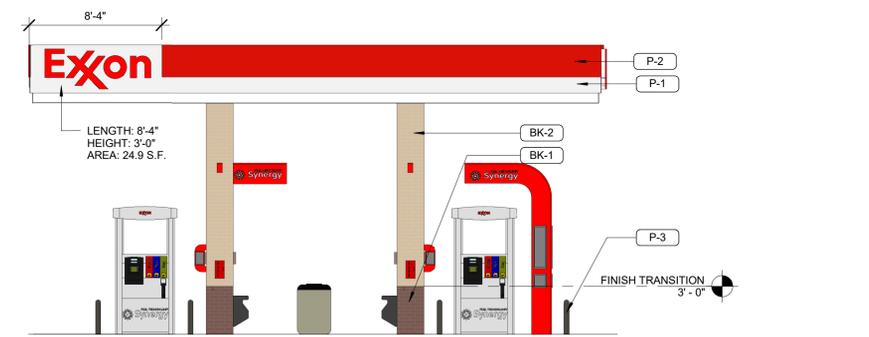


D6
R0.01 FUEL CANOPY - SHORT
3/16" = 1'-0"

TOTAL BUILDING:
FACADE SQ FOOTAGE +/- = 3874 SQ FT
PERCENTAGE OF MASONRY +/- = 99.8%

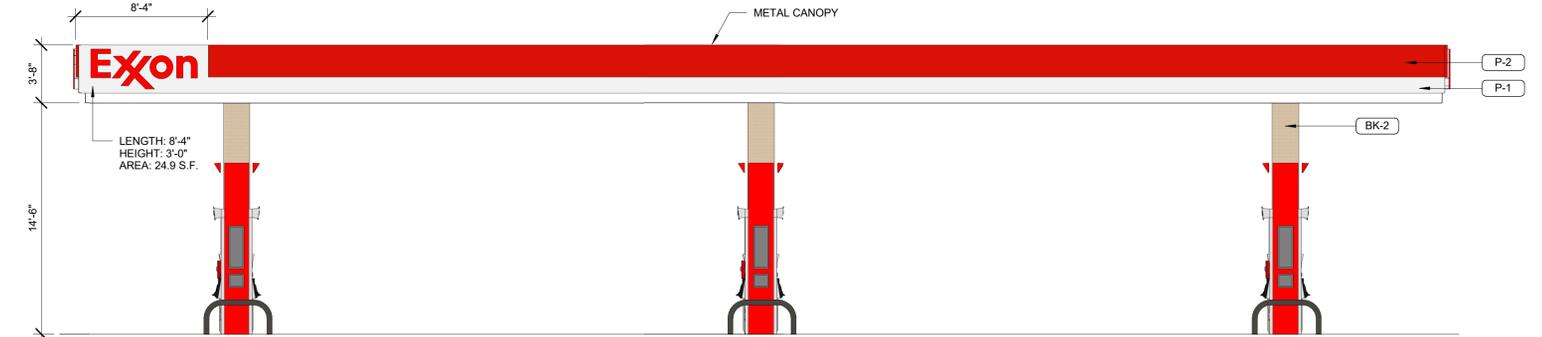


D4
R0.01 FUEL CANOPY - LONG
3/16" = 1'-0"

EXTERIOR MATERIALS SCHEDULE			
(NOT ALL MATERIALS IN SCHEDULE ARE USED)			
NO.	MATERIAL	MANUFACTURER	COLOR
BK-1	BRICK	ACME	QUORUM
BK-2	BRICK	ACME	CANYON GRAY
S-1	ALUMINUM STOREFRONT GLAZING	KAWNEER	DARK BRONZE
P-1	EXTERIOR PAINT	SHERWIN WILLIAMS	EASTMAN WHITE PY-25
P-2	EXTERIOR PAINT	SHERWIN WILLIAMS	PATRIOT RED - LF-80
P-3	EXTERIOR HM DOORS, BOLLARDS, FRAMES, TRASH ENCLOSURE GATE, GRAVEL GUARDS, AND LIGHT POLES	SHERWIN WILLIAMS	SEAL SKIN SW 7675
P-6	EXTERIOR PAINT METAL CANOPY	SHERWIN WILLIAMS	SEAL SKIN SW 7675

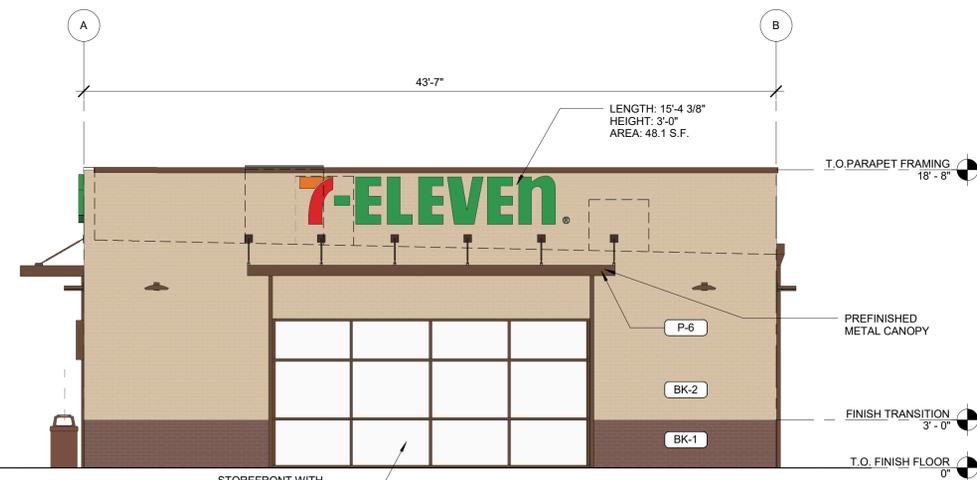


B6
R0.01 SOUTH ELEVATION / VALWOOD ROAD
3/16" = 1'-0"

FACADE SQUARE FOOTAGE: 805 SQ FT
PERCENT OF MASONRY PROVIDED: 100%

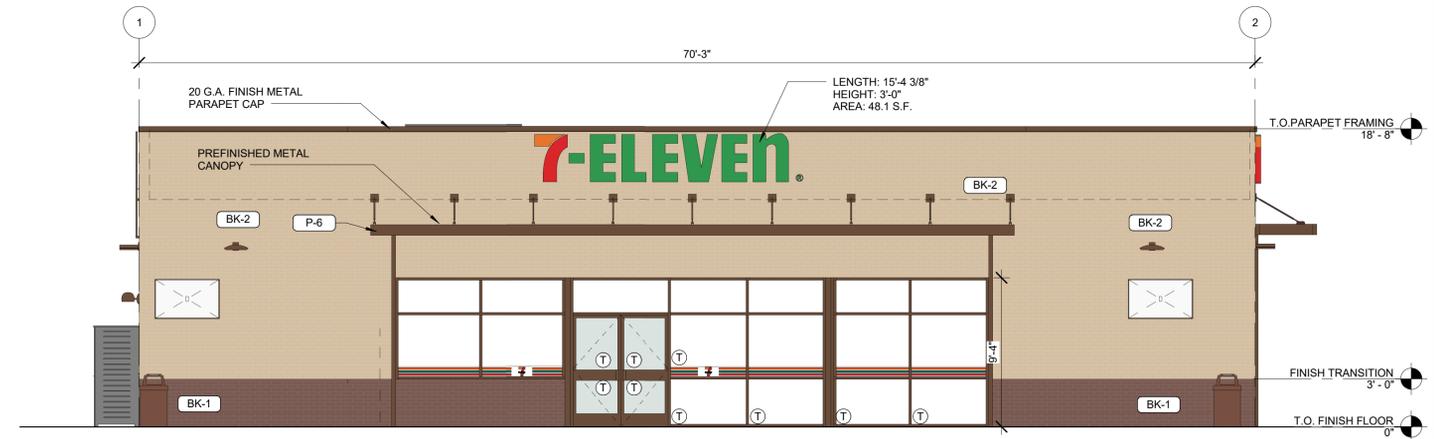


B4
R0.01 WEST ELEVATION / NORTH STEMMONS FREEWAY
3/16" = 1'-0"

FACADE SQUARE FOOTAGE: 980 SQ FT
PERCENT OF MASONRY PROVIDED: 100%

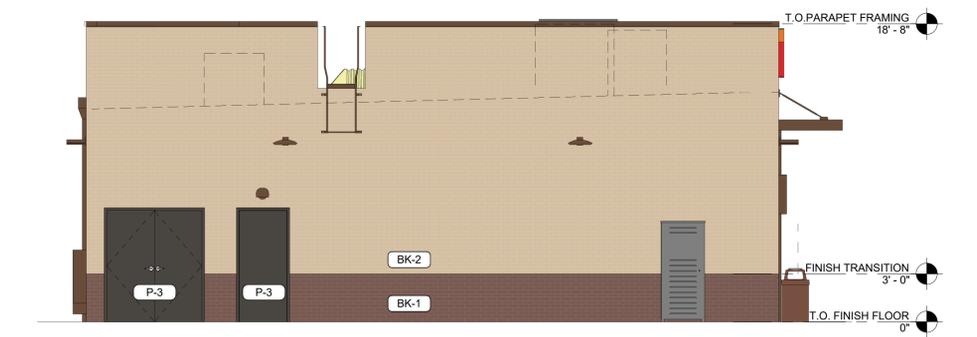

A6
R0.01 NORTH ELEVATION
3/16" = 1'-0"

FACADE SQUARE FOOTAGE: 794 SQ FT
PERCENT OF MASONRY PROVIDED: 100%

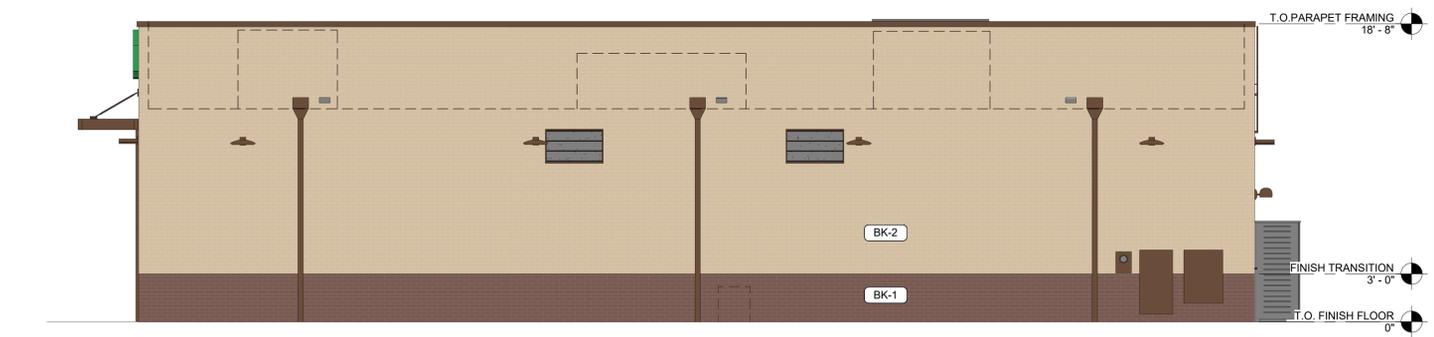

A4
R0.01 EAST ELEVATION
3/16" = 1'-0"

FACADE SQUARE FOOTAGE: 1295 SQ FT
PERCENT OF MASONRY PROVIDED: 99.3%

bates

106 N 37TH STREET, SUITE C
ROGERS, ARKANSAS 72756
WWW.BATESARCHITECTS.COM
TEL: 479.633.8165

Copyright 2016 Bates & Associates, Architects
Drawings and Specifications as instruments of service are and shall remain the property of the Architect. They are not to be used on other projects or extensions to the project except by agreement in writing and with appropriate compensation to the Architect.
Contractor is responsible for confirming and correlating dimensions at job site. Architect will not be responsible for construction means, methods, techniques, sequences or procedures, or for safety precautions and programs in connection with the project.

SITE/STORE #:
XXXXX
CONSTRUCTION MANAGER

TENANT

STRUCTURAL CONSULTANT

MEP CONSULTANT

7-ELEVEN STORE
VALEWOOD PARKWAY & I35
FARMERS BRANCH, TX

NOT FOR CONSTRUCTION

XX/XX/2016
Architect Name -
Architect Number -
THE SEAL AND SIGNATURE ARE APPLIED ONLY TO THE DOCUMENT TO WHICH THEY ARE AFFIXED AND WE EXPRESSLY DISCLAIM ANY RESPONSIBILITY FOR ALL OTHER PLANS, SPECIFICATIONS, ESTIMATES, REPORTS OR OTHER DOCUMENTS OR INSTRUMENTS RELATING TO OR INTENDED TO BE USED FOR ANY PART OR PARTS OF THE PROJECT.

REVISIONS
NO. DATE DESCRIPTION

PROJECT NUMBER: 16XXX
RELEASE DATE: XX/XX/2016

EXTERIOR ELEVATIONS

R0.01



7-ELEVEN STORE
VALWOOD PARKWAY & I-35
FARMERS BRANCH, TX





7-ELEVEN STORE
VALWOOD PARKWAY & I-35
FARMERS BRANCH, TX

