


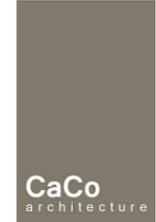

Chipotle - Farmers Branch

06/12/19




South Elevation			
Materials	SF	Percentage	
Brick	543	100.0%	
Other	0		
Total SF	543		


West Elevation			
Materials	SF	Percentage	
Brick	1106	100.0%	
Other	0		
Total SF	1106		

The following special exceptions are requested to provision in Planned Development District No. 86 (PD-86):

1. Pitched roof configuration for all buildings
2. Window openings having a horizontal dimension smaller than the vertical dimension and a minimum of 30 inches away from the building corner.

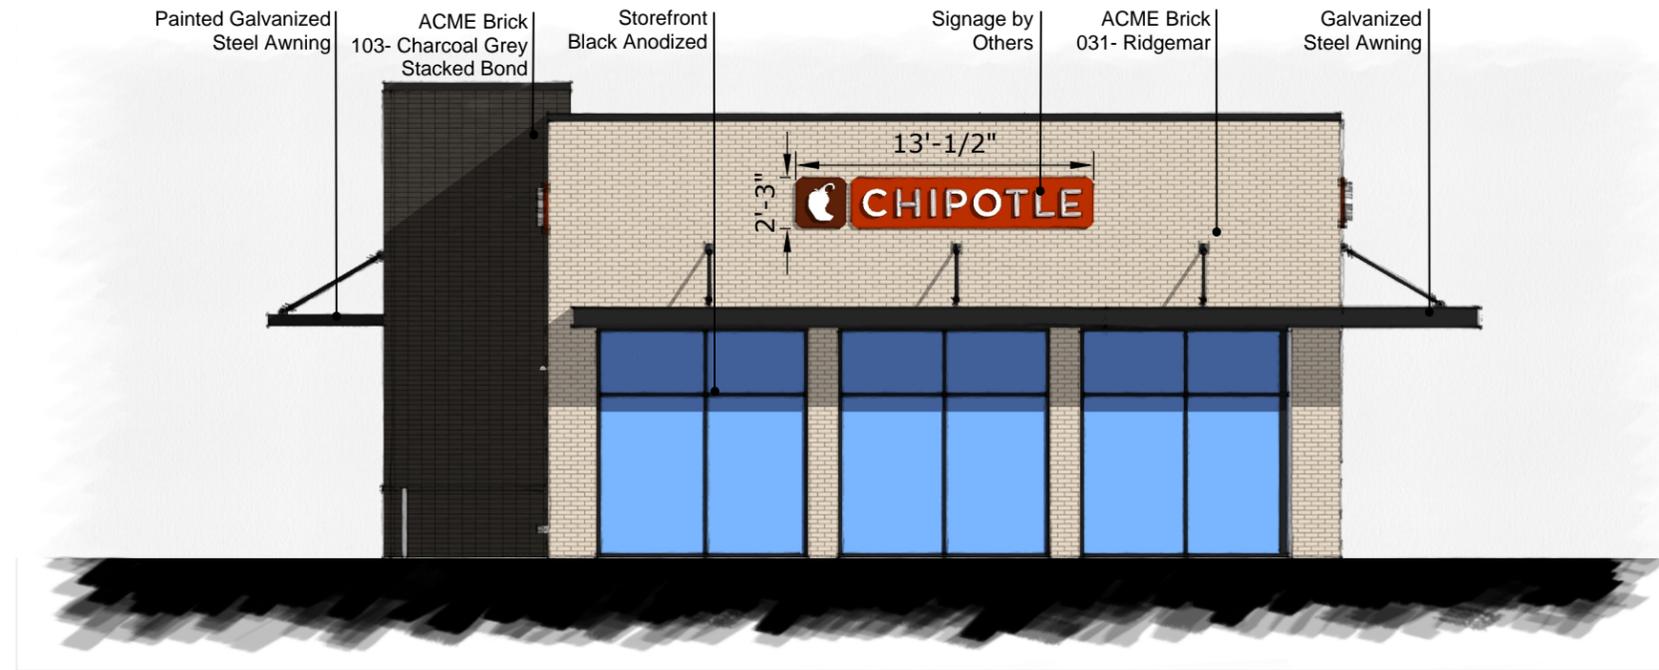

South Elevation
1/8" = 1'-0"

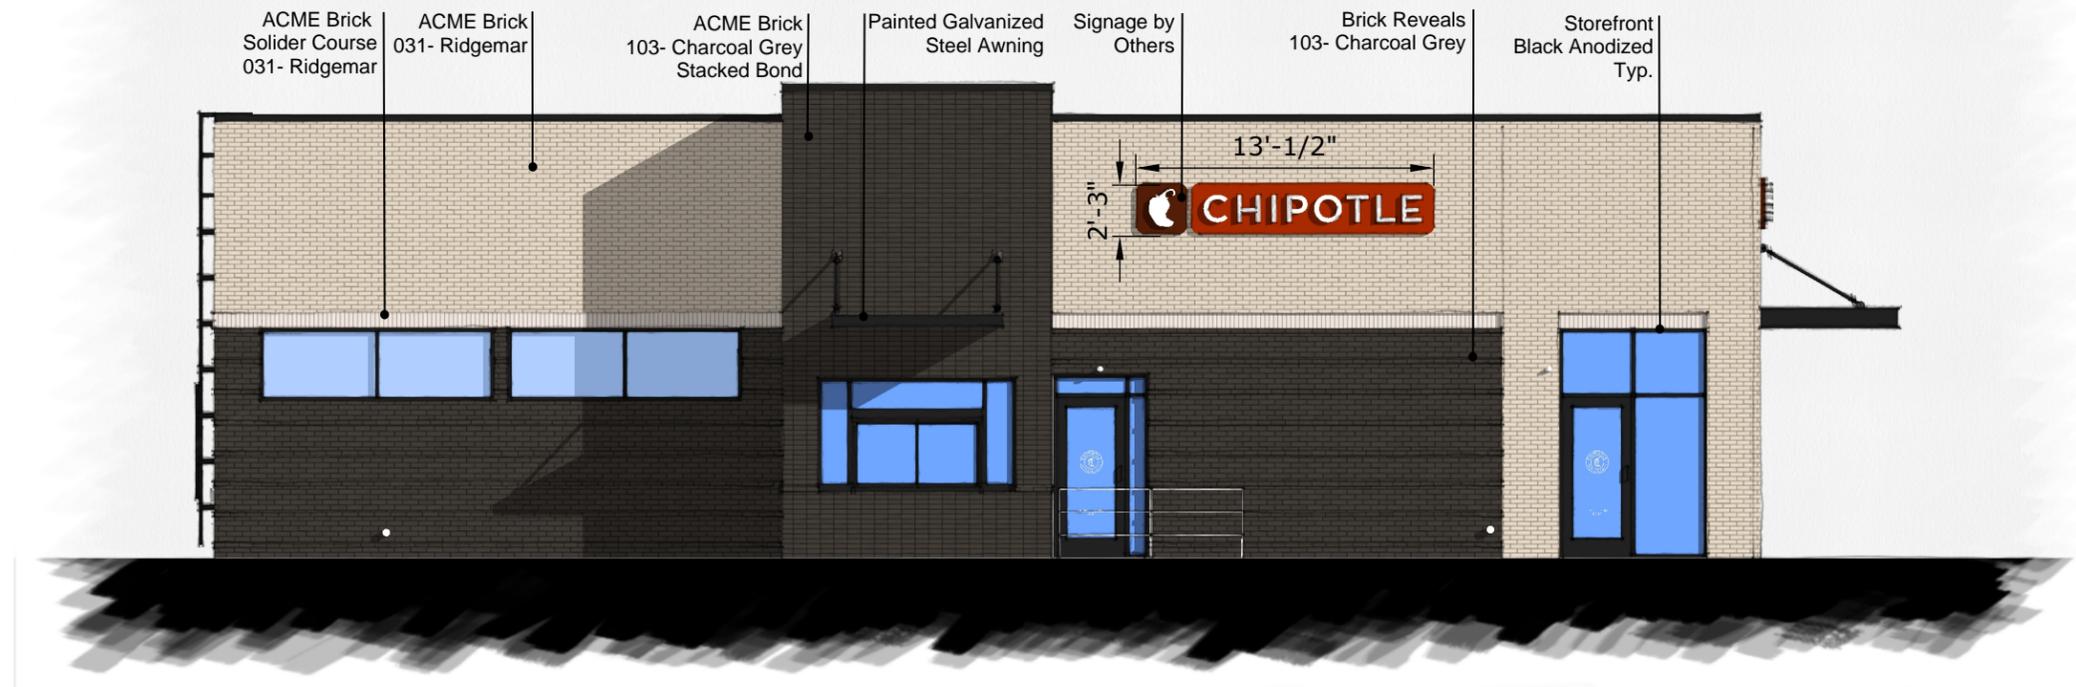


West Elevation
1/8" = 1'-0"

North Elevation			
Materials	SF	Percentage	
Brick	766	100.0%	
Other	0		
Total SF	766		


East Elevation			
Materials	SF	Percentage	
Brick	993	100.0%	
Other	0		
Total SF	993		

The following special exceptions are requested to provision in Planned Development District No. 86 (PD-86):

1. Pitched roof configuration for all buildings
2. Window openings having a horizontal dimension smaller than the vertical dimension and a minimum of 30 inches away from the building corner.

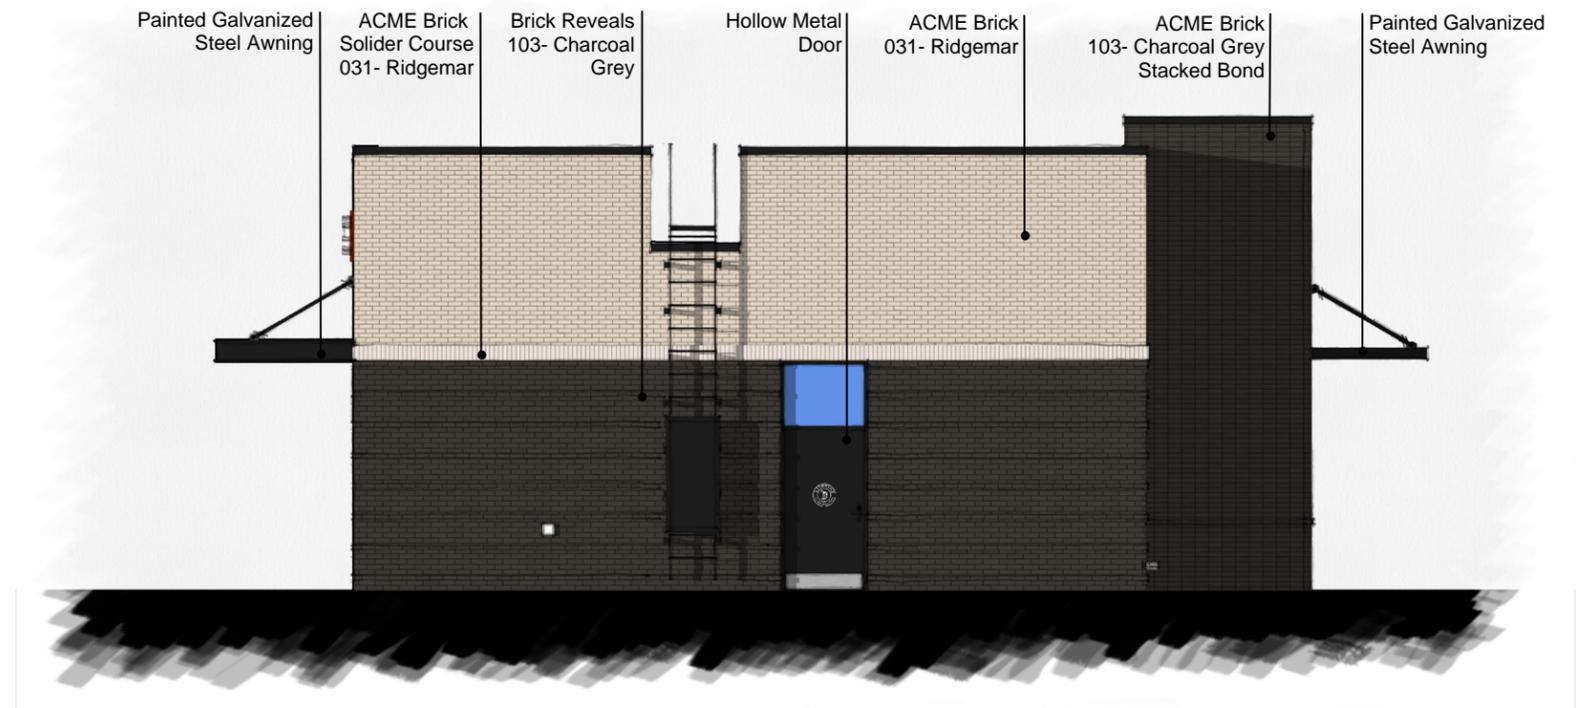

North Elevation
1/8" = 1'-0"

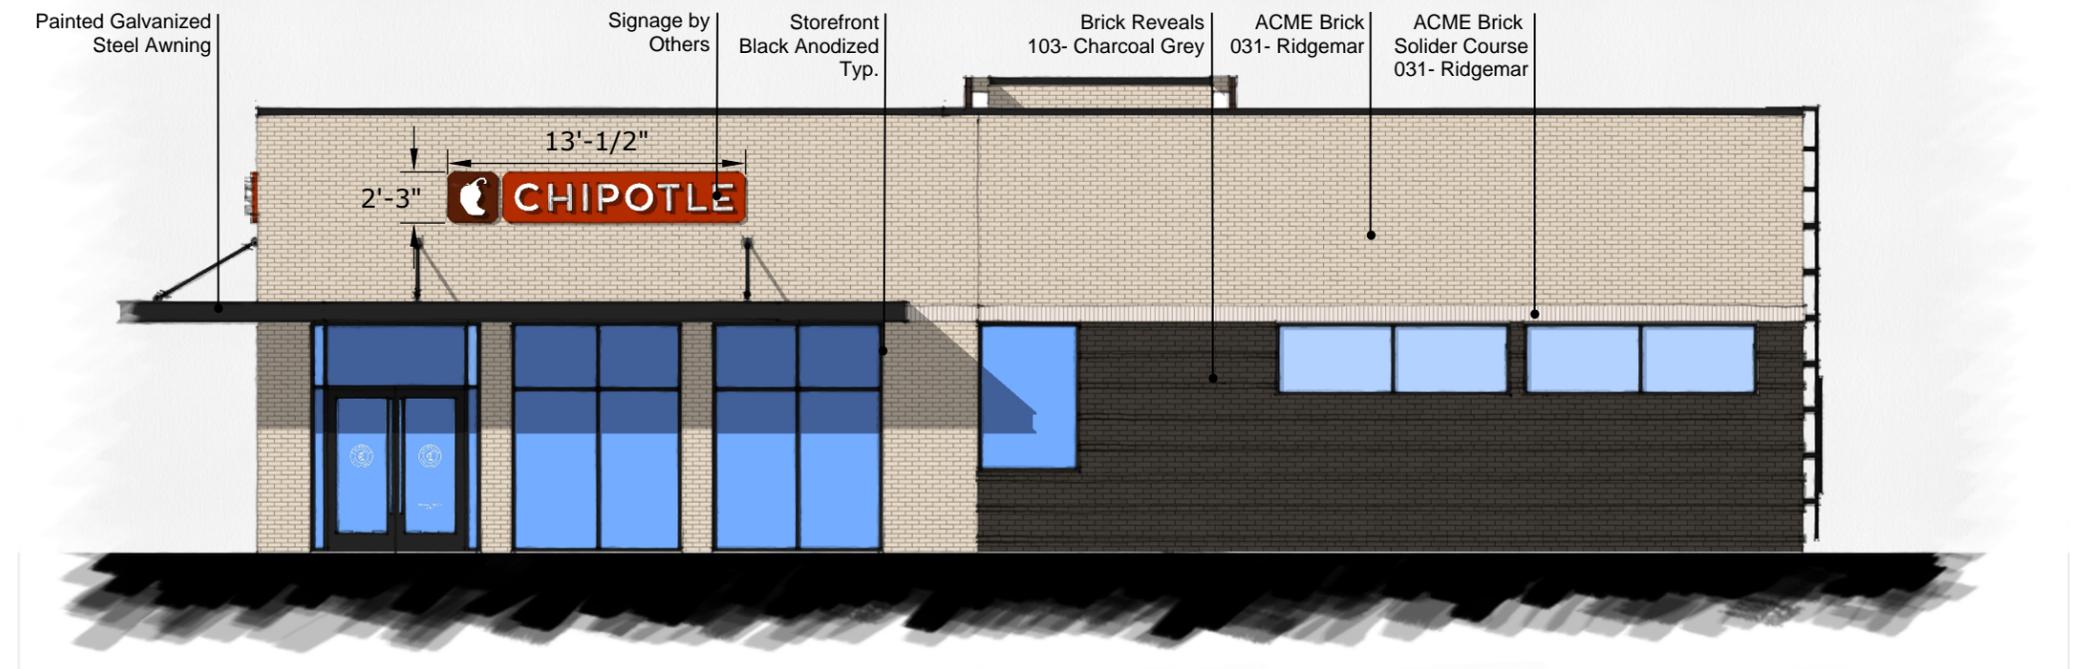


East Elevation
1/8" = 1'-0"

South Elevation			
Materials	SF	Percentage	
Brick	543	100.0%	
Other	0		
Total SF	543		


West Elevation			
Materials	SF	Percentage	
Brick	1106	100.0%	
Other	0		
Total SF	1106		

The following special exceptions are requested to provision in Planned Development District No. 86 (PD-86):

1. Pitched roof configuration for all buildings
2. Window openings having a horizontal dimension smaller than the vertical dimension and a minimum of 30 inches away from the building corner.

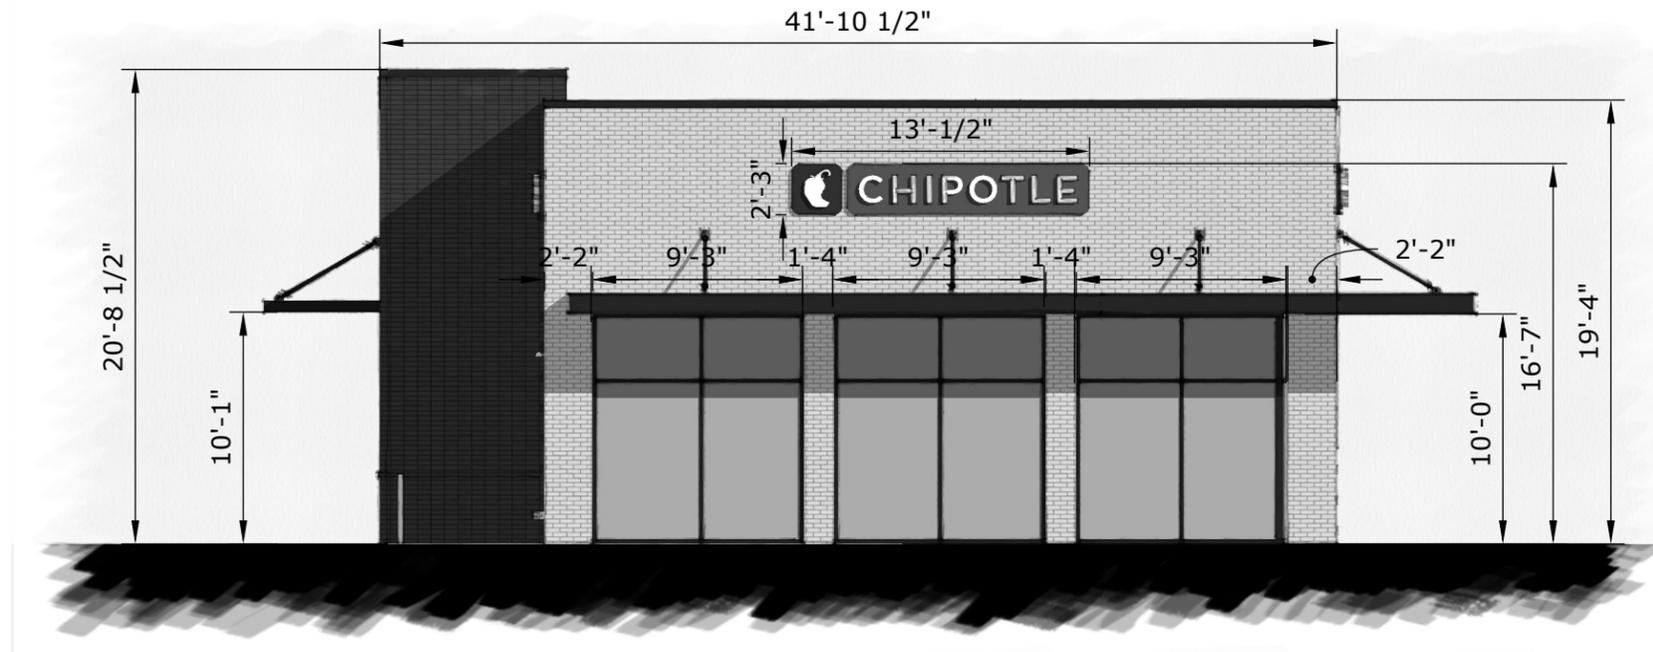

South Elevation
1/8" = 1'-0"

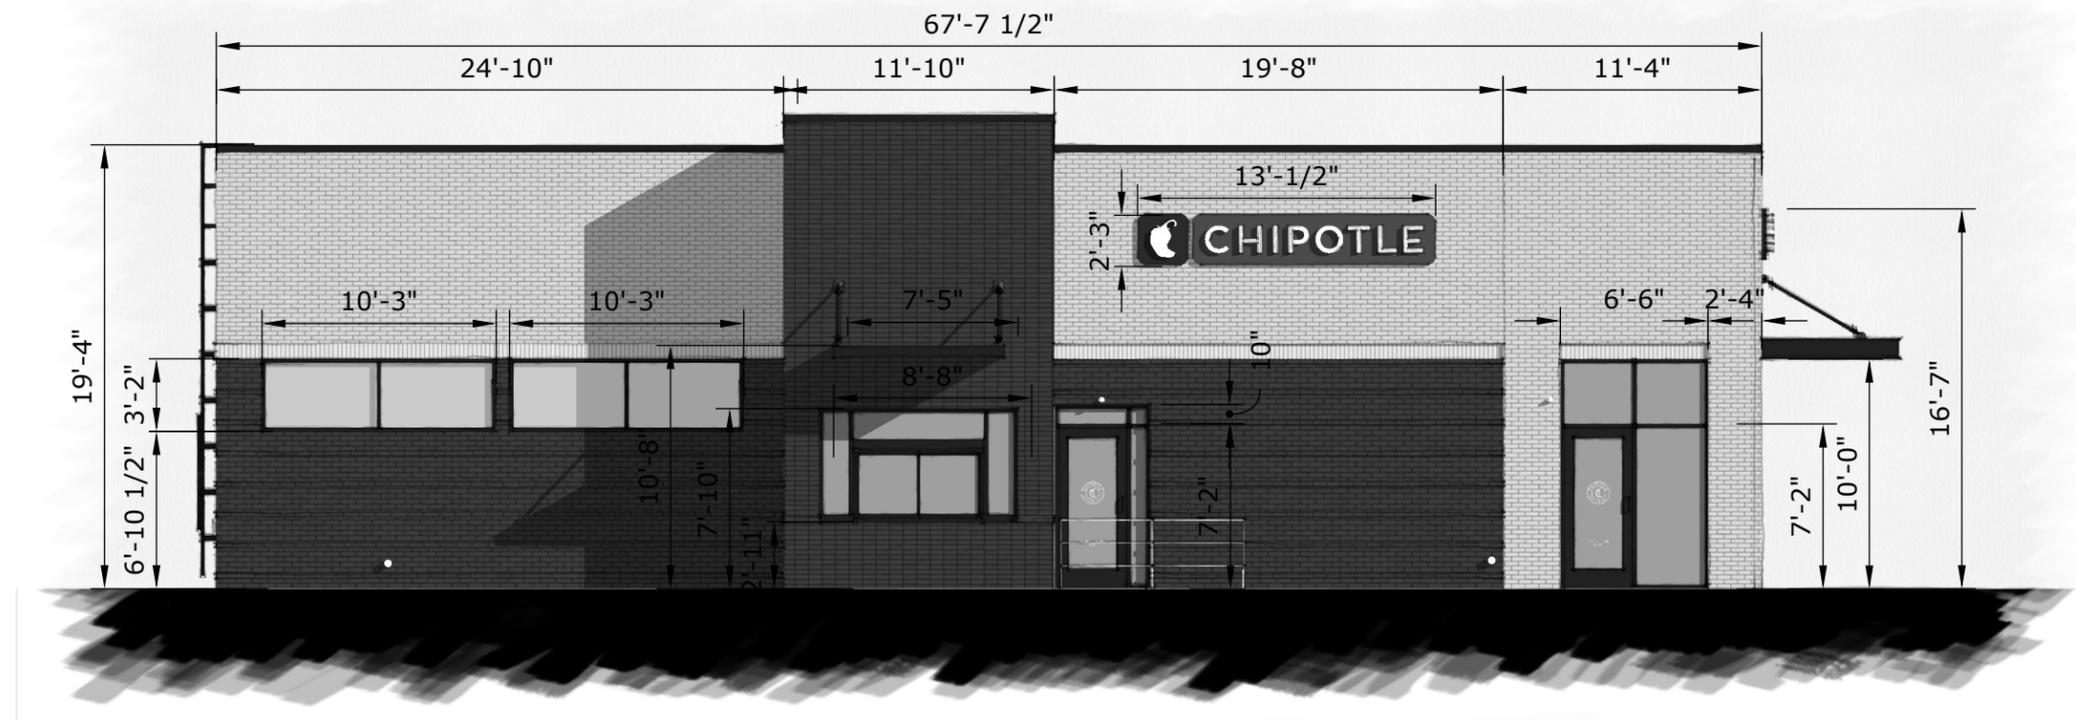


West Elevation
1/8" = 1'-0"

North Elevation			
Materials	SF	Percentage	
Brick	766	100.0%	
Other	0		
Total SF	766		


East Elevation			
Materials	SF	Percentage	
Brick	993	100.0%	
Other	0		
Total SF	993		

The following special exceptions are requested to provision in Planned Development District No. 86 (PD-86):

1. Pitched roof configuration for all buildings
2. Window openings having a horizontal dimension smaller than the vertical dimension and a minimum of 30 inches away from the building corner.

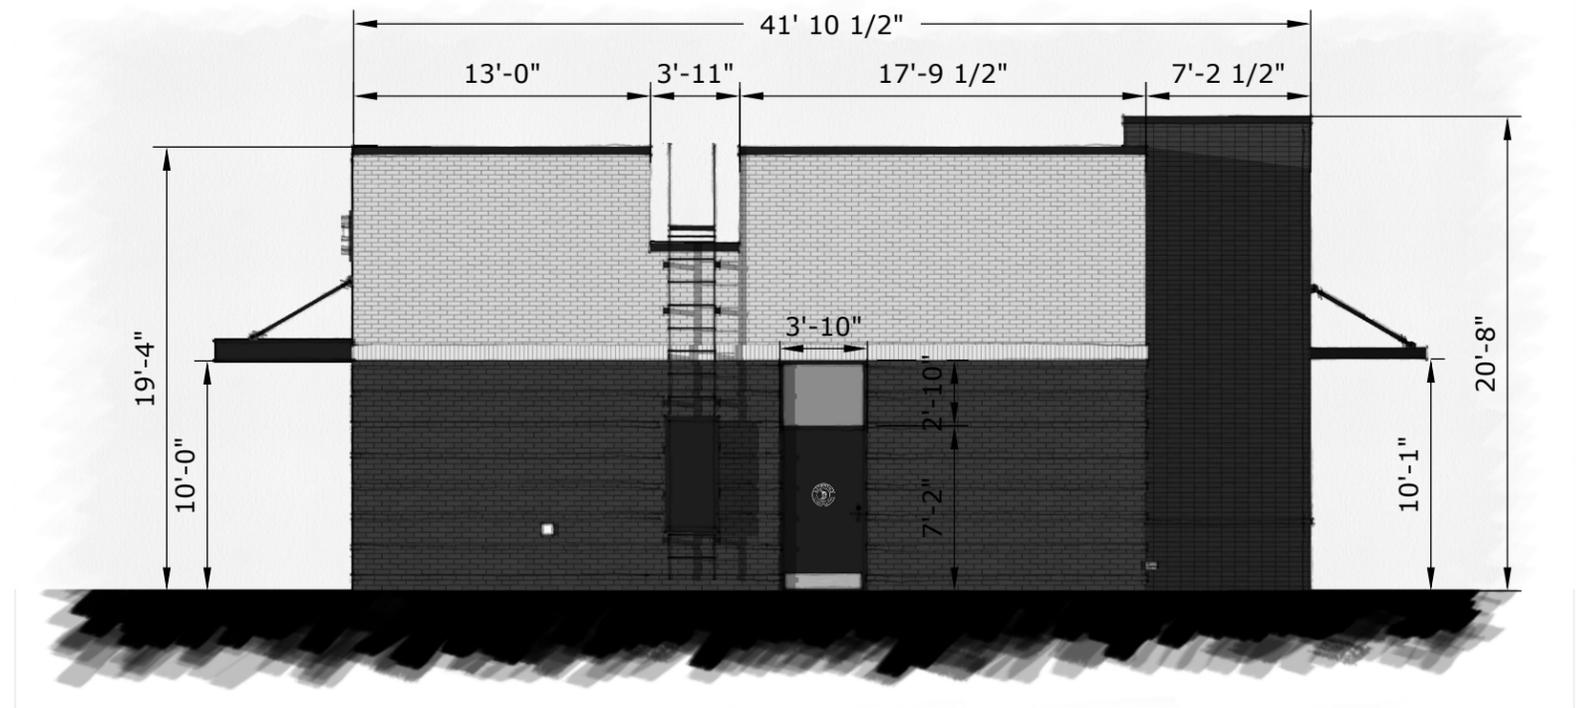

North Elevation
1/8" = 1'-0"

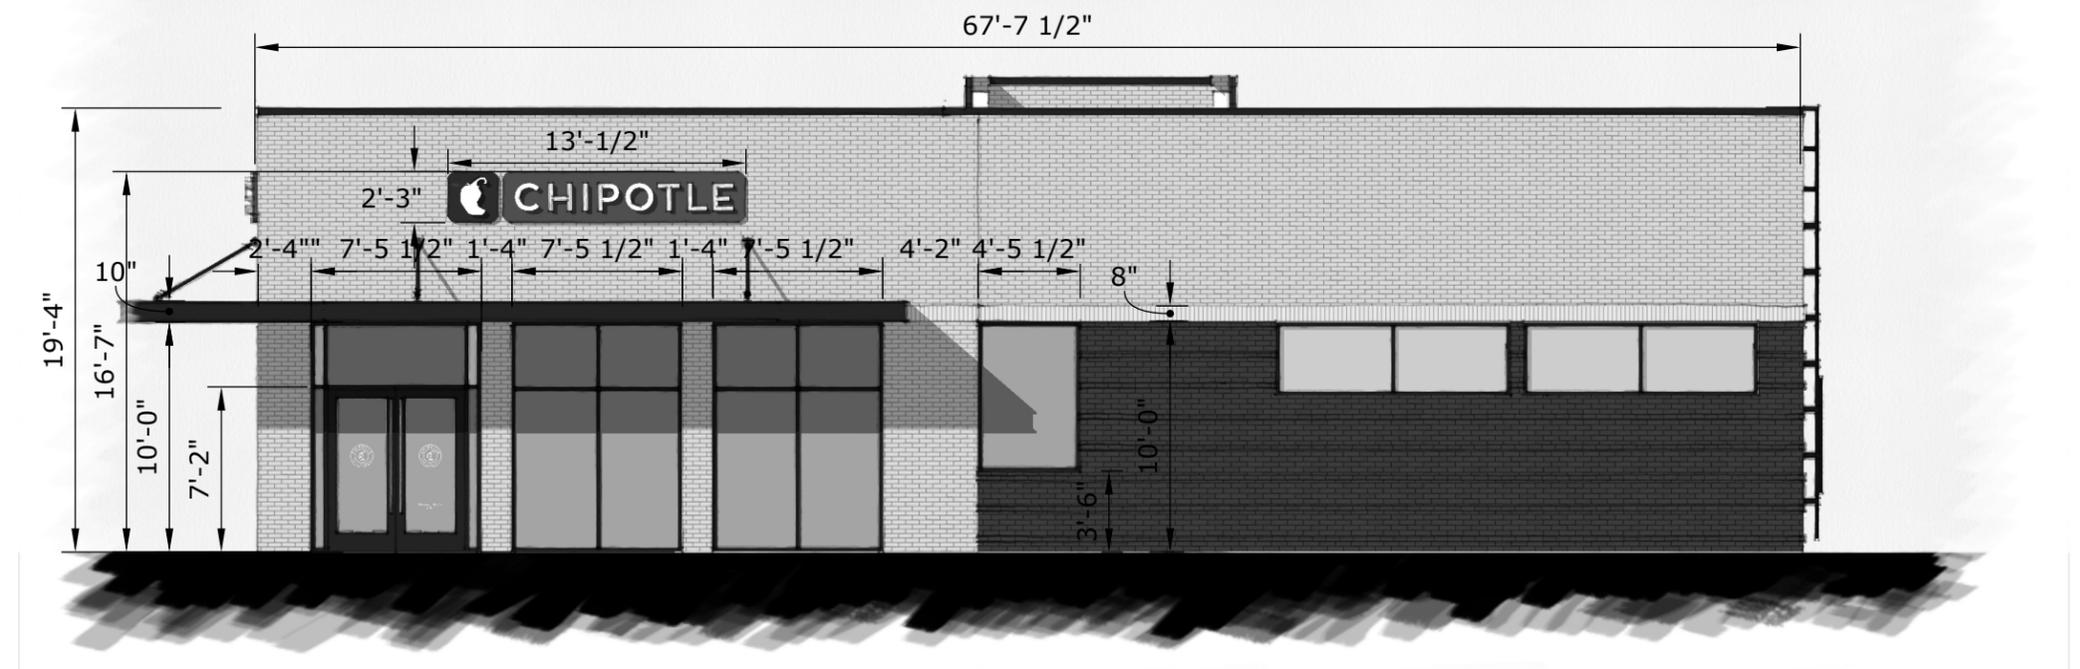

East Elevation
1/8" = 1'-0"