

# Demo Rebuild


13430 CASTLETON DRIVE

---


AMPARO LOZANO



# LOCATION MAP

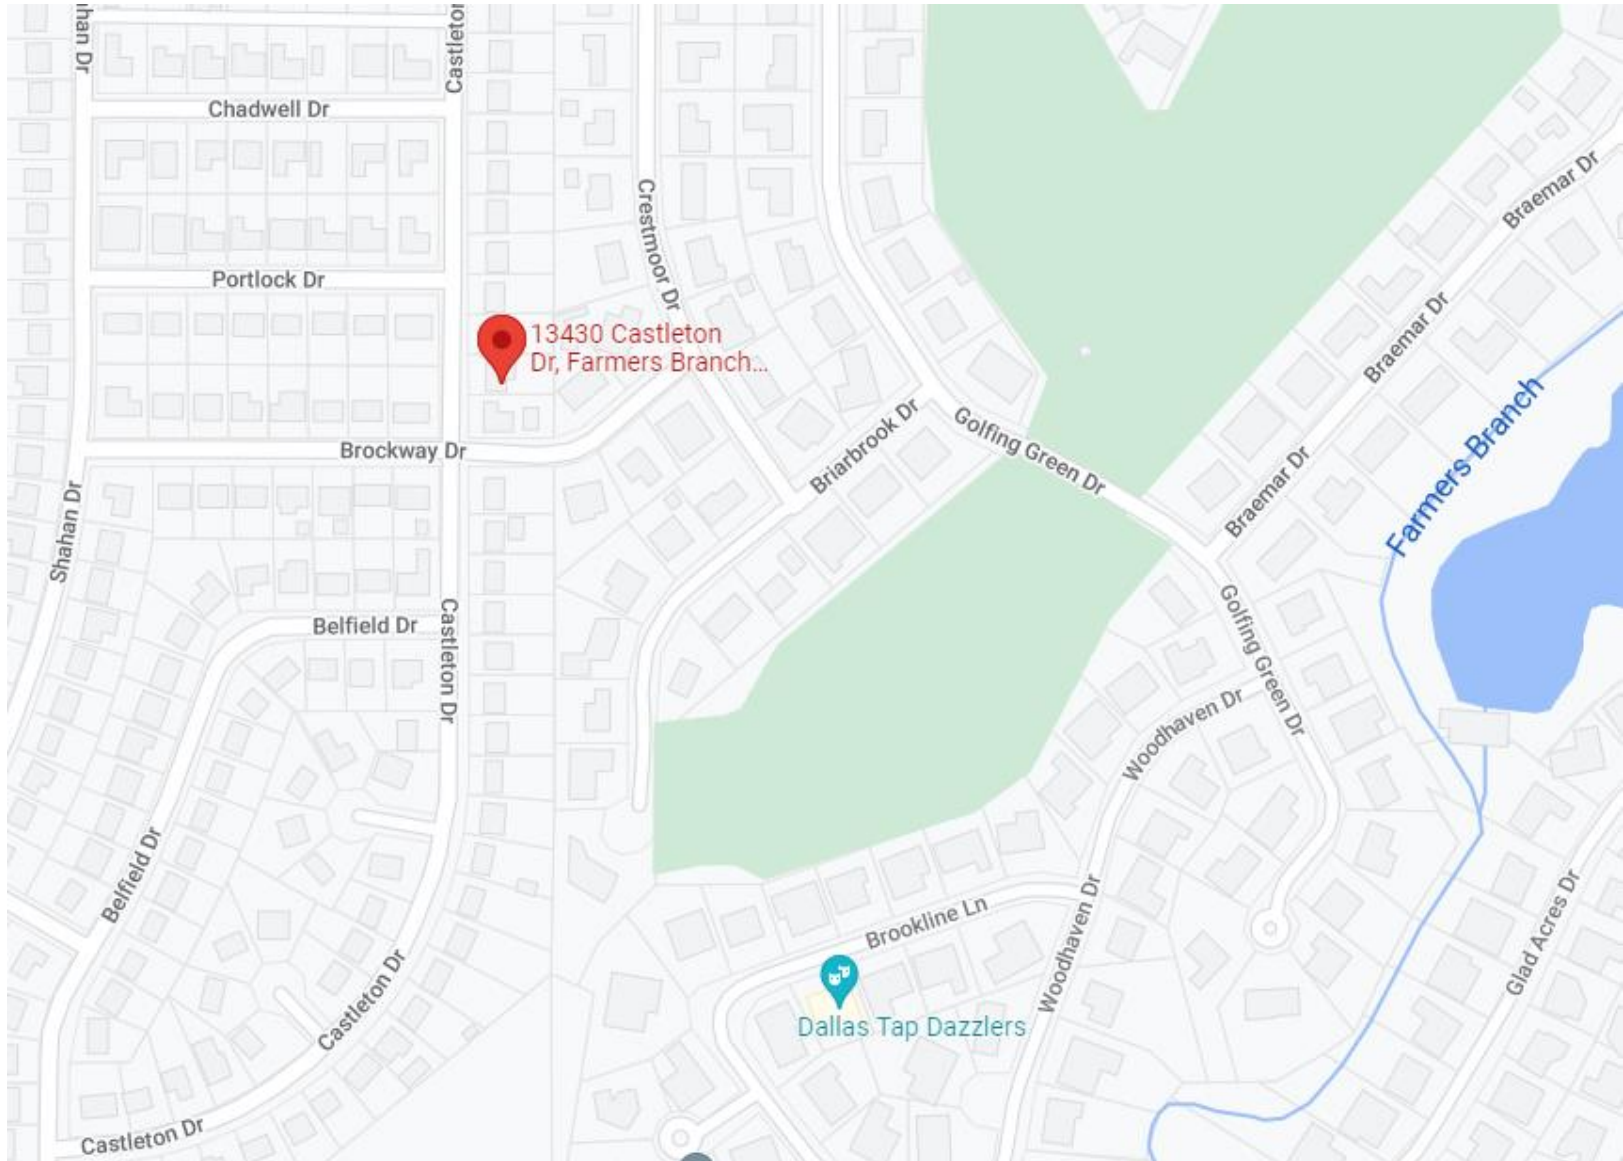

# PROPOSED FRONT ELEVATION

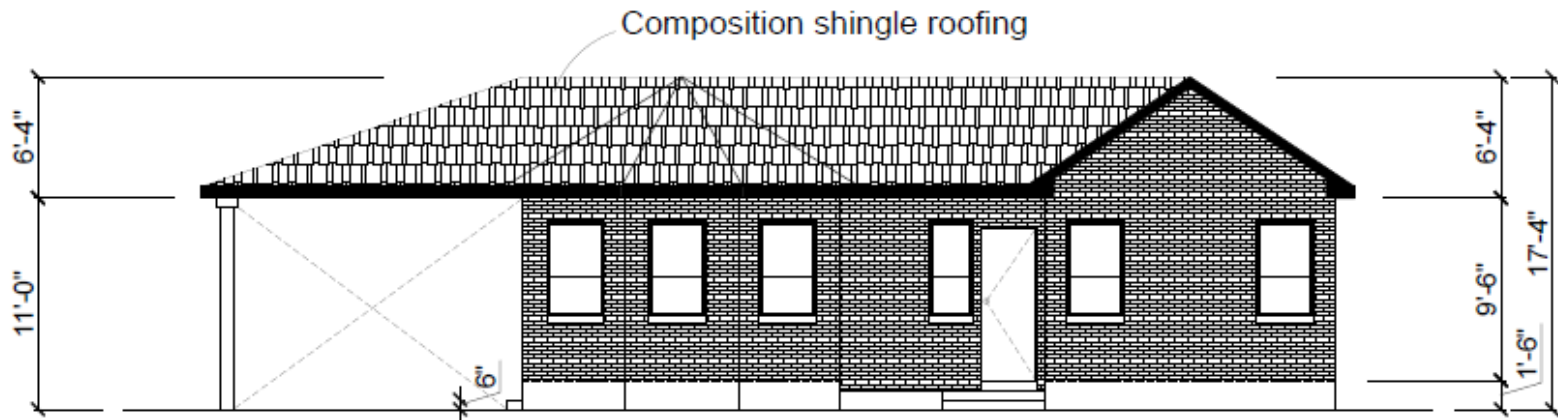

**FRONT ELEVATION**

SCALE 1/8" = 1'-0"

# PREVIOUS PROJECT – 13767 LITTLECREST







Current Improvement Value	Estimated New Improvement Value	Land Value	Incentive
\$137,220	\$250,000	\$150,000	\$10,000
1,147 SF	2,218 SF		5 year property tax rebate

# CURRENT DEMO REBUILD STATISTICS

---



- 111 Total Participants
- 15 Participants in 2021
- 9 Participants in 2020
- 3 Program Changes  
August 2014  
December 2017  
February 2018