

Resolution No. 2017-120 Exhibit "D" – Elevations



Midway Urban Village
 4141 Blue Lake Circle, Farmers Branch, Texas 75244 - 4020 McEwen Road, Farmers Branch, Texas 75244
 4040 McEwen Road, Farmers Branch, Texas 75244 - 4100 McEwen Road, Farmers Branch, Texas 75244
 Farmers Branch, Texas



JOB NO: _____
 DRAWN BY: BWS
 CHECKED BY: BWS
 DATE: 10-16-2017

REVISIONS:

ELEVATIONS

SHEET NO.
A4.01



ELEVATION A4
SCALE: 1/16" = 1'-0"




ELEVATION A2
SCALE: 1/16" = 1'-0"



ELEVATION A3
SCALE: 1/16" = 1'-0"



ELEVATION A1
SCALE: 1/16" = 1'-0"

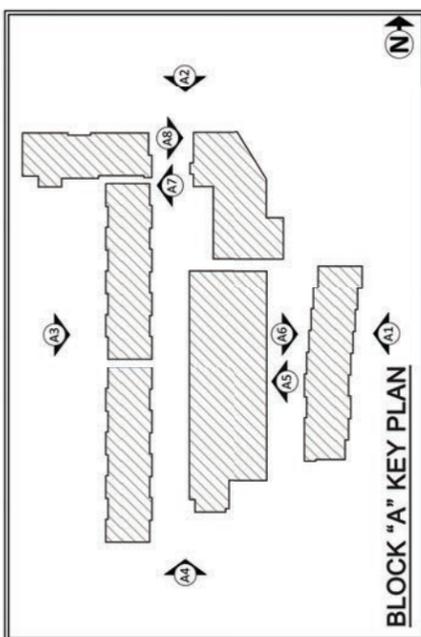

BLOCK "A" KEY PLAN

EXTERIOR FINISHES	
	BRICK MASONRY MFR.: AQME COLOR: PARK AVENUE
	FIBER CEMENT SIDING COLOR: SW2827
	DOOR AND TRIM COLOR: SW6272
	FIBER CEMENT SIDING COLOR: SW0017

Resolution No. 2017-120 Exhibit "D" – Elevations



Midway Urban Village
 4141 Blue Lake Circle, Farmers Branch, Texas 75244 - 4020 McEwen Road, Farmers Branch, Texas 75244
 4040 McEwen Road, Farmers Branch, Texas 75244 - 4100 McEwen Road, Farmers Branch, Texas 75244
 Farmers Branch, Texas



JOB NO:
 DRAWN BY: BWS
 CHECKED BY: BWS
 DATE: 10-16-2017


REVISIONS:

ELEVATIONS

SHEET NO.
A4.02



ELEVATION A7
 SCALE: 1/16" = 1'-0"

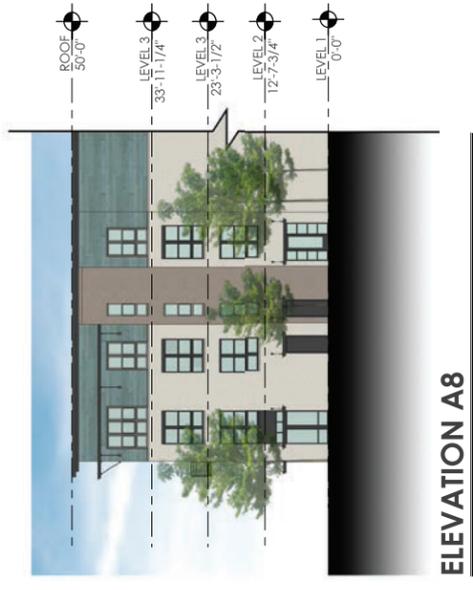


ELEVATION A8
 SCALE: 1/16" = 1'-0"



ELEVATION A6
 SCALE: 1/16" = 1'-0"



ELEVATION A5
 SCALE: 1/16" = 1'-0"

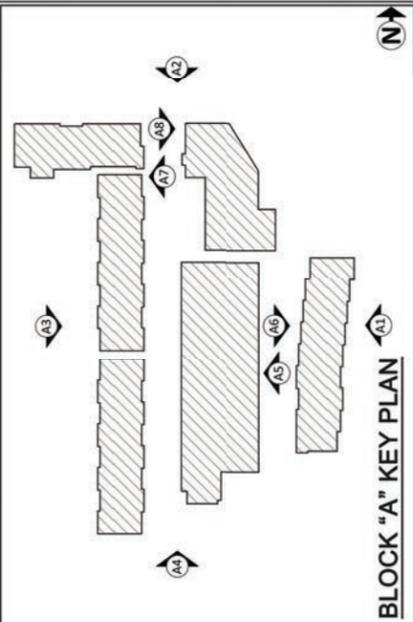

EXTERIOR FINISHES

	BRICK MASONRY MFR.: ACMIE COLOR: PARK AVENUE
	FIBER CEMENT SIDING COLOR: SW2827
	DOOR AND TRIM COLOR: SW672
	FIBER CEMENT SIDING COLOR: SW0017

Resolution No. 2017-120 Exhibit "D" – Elevations



Midway Urban Village
 4141 Blue Lake Circle, Farmers Branch, Texas 75244
 4040 McEwen Road, Farmers Branch, Texas 75244 - 4100 McEwen Road, Farmers Branch, Texas 75244
 Farmers Branch, Texas



JOB NO:
 DRAWN BY: BWS
 CHECKED BY: BWS
 DATE: 08-16-2017

REVISIONS:

ELEVATIONS

SHEET NO.
A4.03



ELEVATION B4

SCALE: 1/16" = 1'-0"




ELEVATION B2

SCALE: 1/16" = 1'-0"




ELEVATION B3

SCALE: 1/16" = 1'-0"

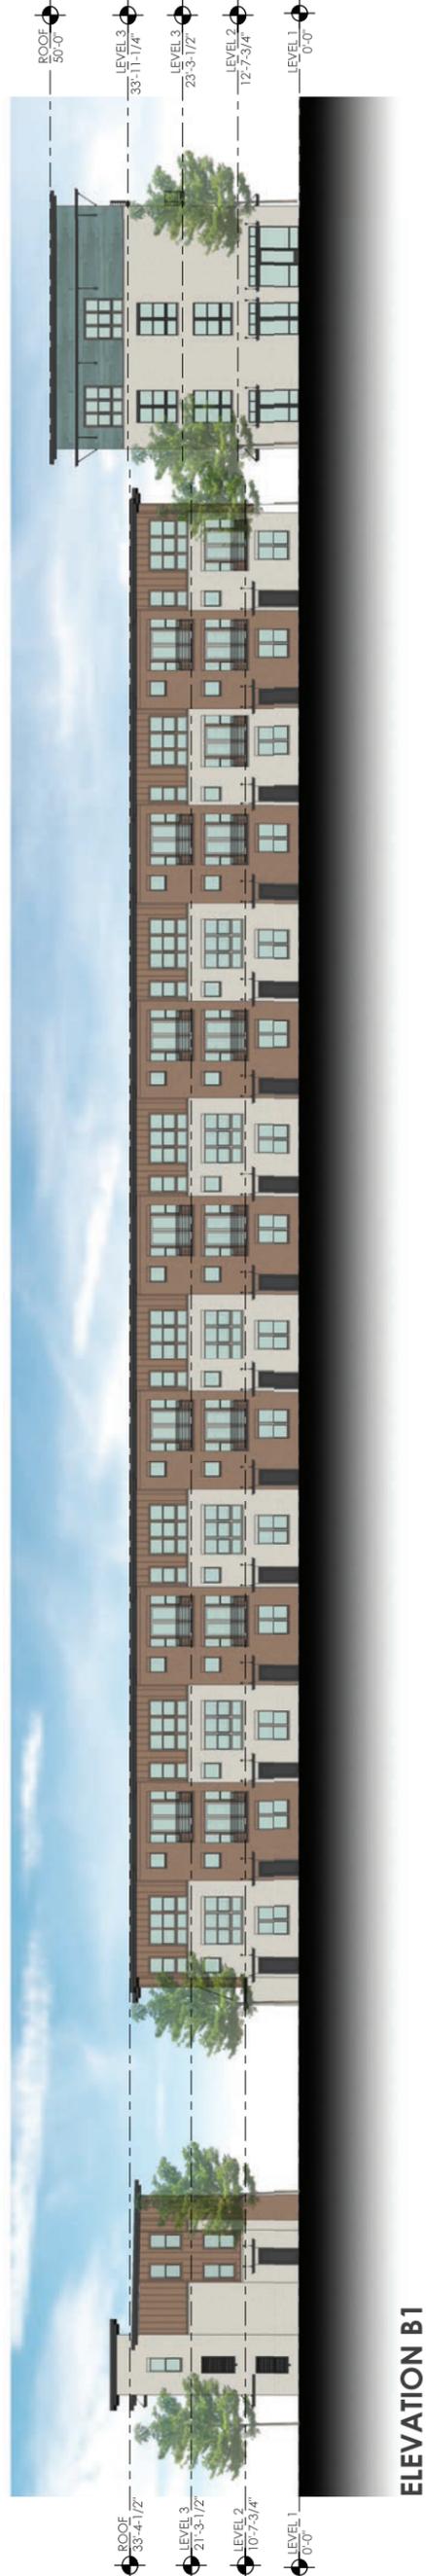

ELEVATION B1


SCALE: 1/16" = 1'-0"

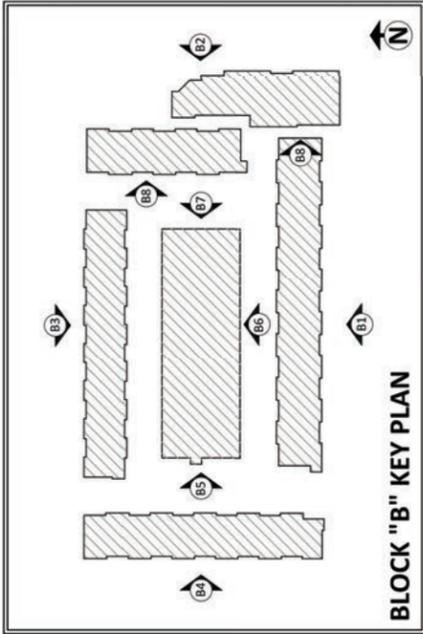


BLOCK "B" KEY PLAN

EXTERIOR FINISHES	
	BRICK MASONRY MFR: ACME COLOR: ROCKEFELLER PLAZA
	FIBER CEMENT SIDING COLOR: SW2804
	FIBER CEMENT SIDING COLOR: SW0017
	DOOR AND TRIM COLOR: SW7020

Resolution No. 2017-120 Exhibit "D" – Elevations

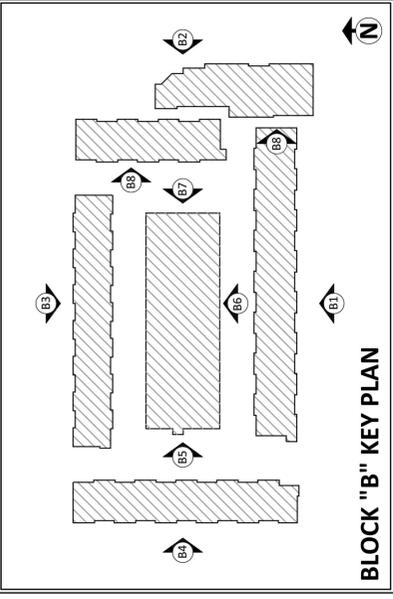

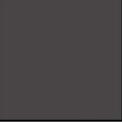EXTERIOR FINISHES	
	BRICK MASONRY MFR: ACME COLOR: ROCKEFELLER PLAZA
	FIBER CEMENT SIDING COLOR: SW2804
	FIBER CEMENT SIDING COLOR: SW0017
	DOOR AND TRIM COLOR: SW7020



	<p>Midway Urban Village</p> <p>4141 Blue Lake Circle, Farmers Branch, Texas 75244 4040 McEwen Road, Farmers Branch, Texas 75244 - 4100 McEwen Road, Farmers Branch, Texas 75244 Farmers Branch, Texas</p>	 <p>214.522.8780 Alicia@alook.com 5850 West Loop South, Suite 1000 Dallas, Texas 75235</p>	JOB NO.: DRAWN BY: BWS CHECKED BY: BWS DATE: 10-16-2017	REVISIONS:	SHEET NO. A4.04
---	--	---	--	------------	---------------------------

Resolution No. 2017-120 Exhibit "D" – Elevations



Midway Urban Village
 4141 Blue Lake Circle, Farmers Branch, Texas 75244 - 4020 McEwen Road, Farmers Branch, Texas 75244
 4040 McEwen Road, Farmers Branch, Texas 75244 - 4100 McEwen Road, Farmers Branch, Texas 75244
 Farmers Branch, Texas






JOB NO.:
 DRAWN BY: BWS
 CHECKED BY: BWS
 DATE: 10-16-2017

REVISIONS:

ELEVATIONS

SHEET NO.
A4.05

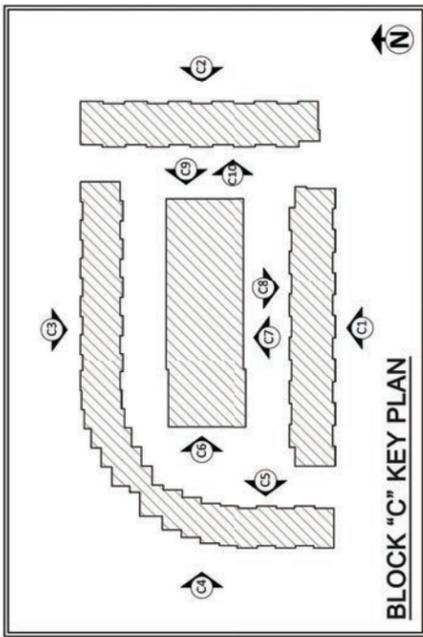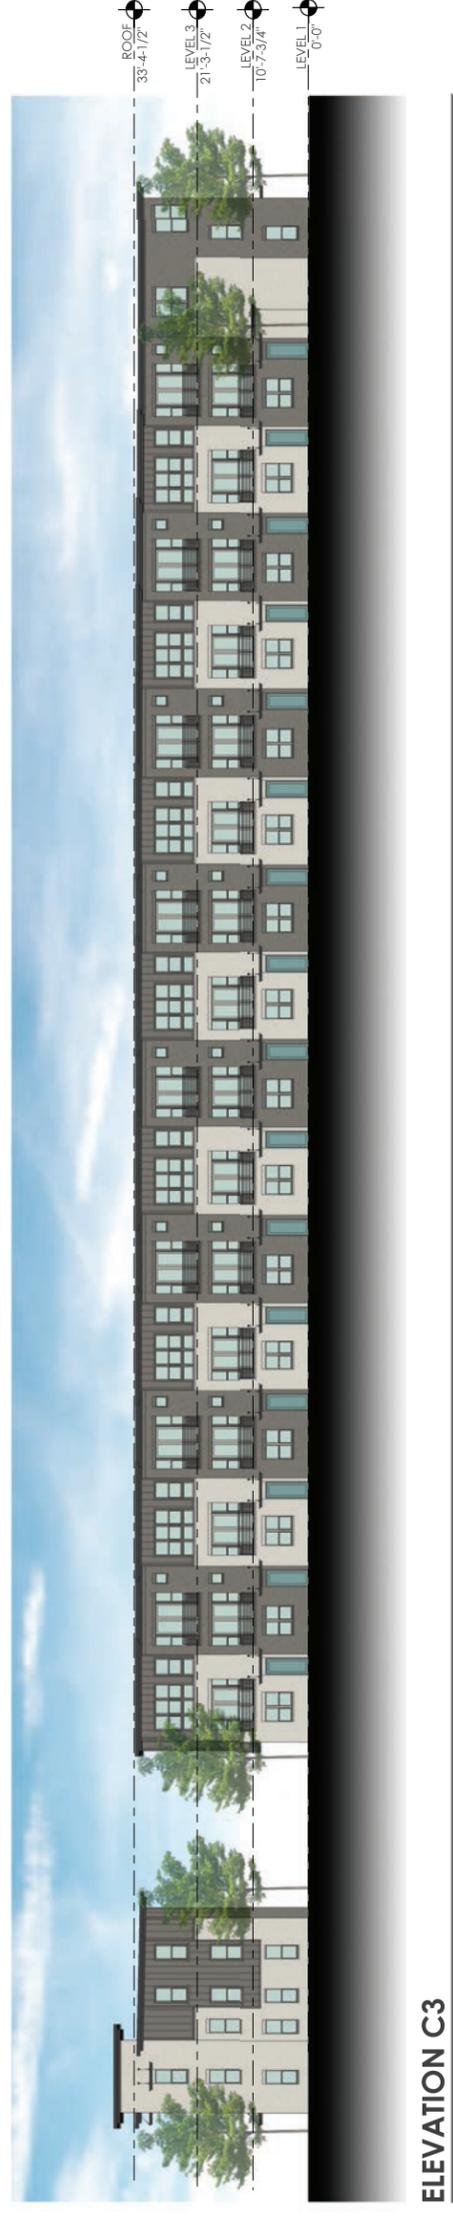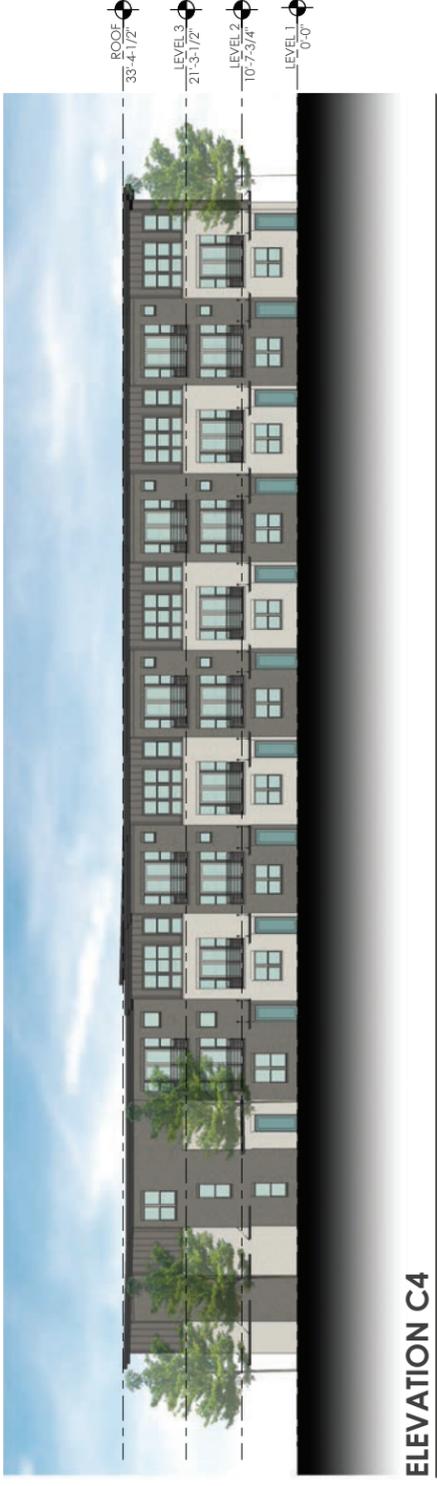

EXTERIOR FINISHES	
	BRICK MASONRY MFR: AQME COLOR: CHARCOAL GRAY
	BRICK MASONRY MFR: AQME COLOR: RIDGEMAR
	FIBER CEMENT SIDING COLOR: SW7A7
	DOOR AND TRIM COLOR: SW0018

Resolution No. 2017-120 Exhibit "D" – Elevations



Midway Urban Village
 4141 Blue Lake Circle, Farmers Branch, Texas 75244 - 4020 McEwen Road, Farmers Branch, Texas 75244
 4040 McEwen Road, Farmers Branch, Texas 75244 - 4100 McEwen Road, Farmers Branch, Texas 75244
 Farmers Branch, Texas



JOB NO:
 DRAWN BY: BWS
 CHECKED BY: BWS
 DATE: 10-16-2017

REVISIONS:
ELEVATIONS
SHEET NO. A4.06



ELEVATION C9

SCALE: 1/16" = 1'-0"



ELEVATION C8

SCALE: 1/16" = 1'-0"




ELEVATION C7

SCALE: 1/16" = 1'-0"



ELEVATION C5

SCALE: 1/16" = 1'-0"

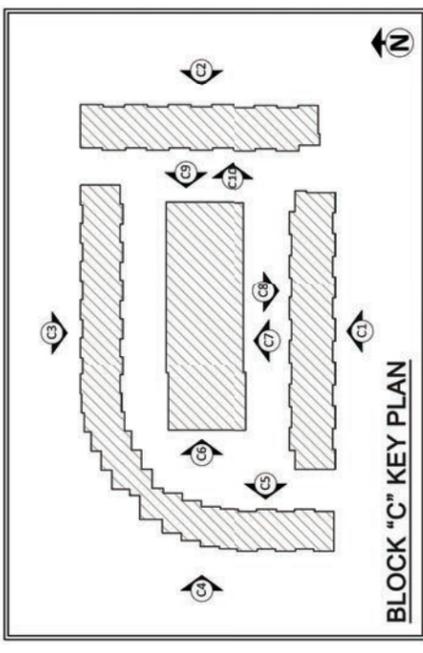

BLOCK "C" KEY PLAN

	BRICK MASONRY MFR.: ACME COLOR: CHARCOAL GRAY
	FIBER CEMENT SIDING COLOR: SW7047
	DOOR AND TRIM COLOR: SW6118
	BRICK MASONRY MFR.: ACME COLOR: RIDGEMAR

EXTERIOR FINISHES



ELEVATION C6

SCALE: 1/16" = 1'-0"



ELEVATION C10

SCALE: 1/16" = 1'-0"

Resolution No. 2017-120 Exhibit "D" – Elevations

	Midway Urban Village 4141 Blue Lake Circle, Farmers Branch, Texas 75244 - 4020 McEwen Road, Farmers Branch, Texas 75244 4040 McEwen Road, Farmers Branch, Texas 75244 - 4100 McEwen Road, Farmers Branch, Texas 75244 Farmers Branch, Texas		JOB NO: DRAWN BY: BWS CHECKED BY: BWS DATE: 10-16-2017	REVISIONS:	ELEVATIONS	SHEET NO. A4.07
--	---	---	---	------------	------------	---------------------------



	BRICK MASONRY MFR.: ACME COLOR: ROCKEFELLER PLAZA
	BRICK MASONRY MFR.: ACME COLOR: RIDGEMAR
	DOOR AND TRIM COLOR: SW7020

EXTERIOR FINISHES

Resolution No. 2017-120

Exhibit "E" – Street Cross-Sections



SMR
 landscape architects, inc.
 1708 N. Griffin Street Dallas, Texas 75202
 Tel 214.871.0083 Fax 214.871.0545
 Email smr@smr-ls.com

MIDWAY URBAN VILLAGE
 4141 Blue Lake Circle
 4040, 4100 McEwen Road
 FARMERS BRANCH, TEXAS



- Issue For:
- Design Development
 - Progress
 - Bidding
 - Permit
 - Construction


Original Issue Date: AUG. 01, 2017

CITY COMMENTS 8.25.17
 CITY COMMENTS 10.02.17
 CITY COMMENTS 10.12.17


SECTIONS
 STREETScape

Drawn By: BDA
 Checked By: BDA
 Current Date: AUG. 01, 2017


Drawing # L1.06

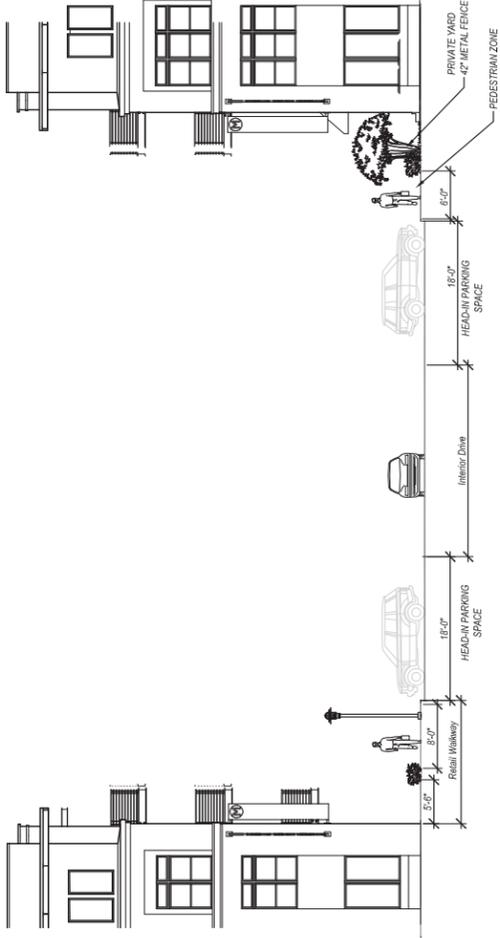


B STREETScape SECTION B: BETWEEN BLOCK A AND B
 Scale: 1/8"=1'-0"

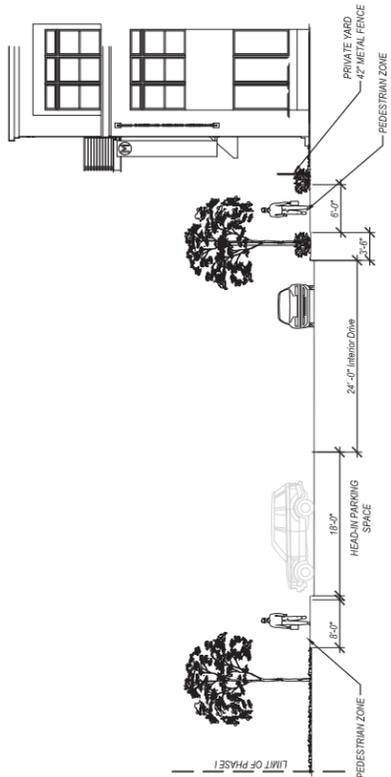


A STREETScape SECTION A: SOUTH OF BLOCK C
 Scale: 1/8"=1'-0"

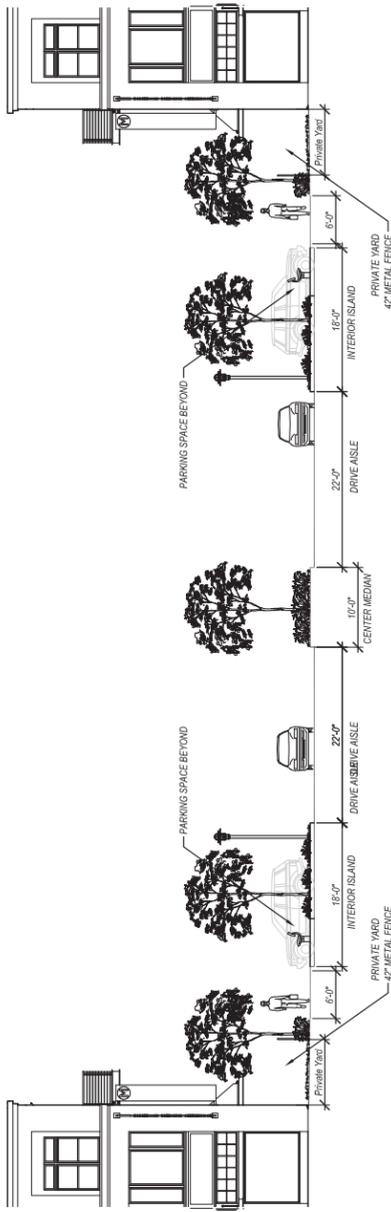


C STREETScape SECTION C: BETWEEN BLOCK B AND C
 Scale: 1/8"=1'-0"

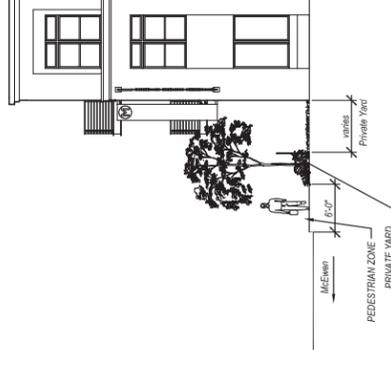

D STREETScape SECTION D: MCEWEN WEST OF BLOCK D
 Scale: 1/8"=1'-0"

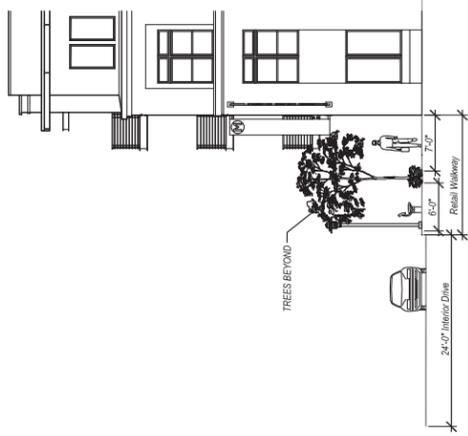

E STREETScape SECTION E: SOUTH OF BLOCK B RETAIL
 Scale: 1/8"=1'-0"

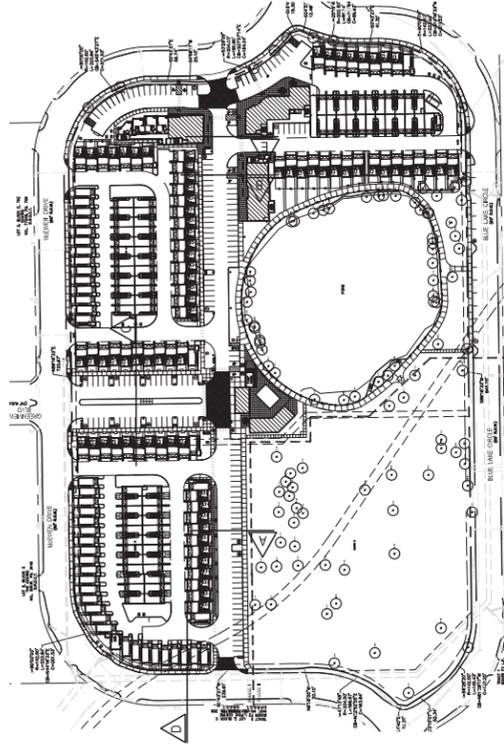

SECTION KEY PLAN: N.T.S.