


NOTES:

1. SEE ARCHITECTURAL SPECIFICATIONS FOR ALL ROUGH-IN AND INSTALLATION DETAILS.
2. US DIGITAL DESIGNS DOES NOT SUPPLY BACK BOXES, CONDUITS, OR MOUNTING FASTENERS.
3. US DIGITAL DESIGNS FIRE STATION ALERTING PLANS ARE DIAGRAMMATIC AND FOR QUOTING PURPOSES ONLY. DRAWING MAY NOT BE TO SCALE.

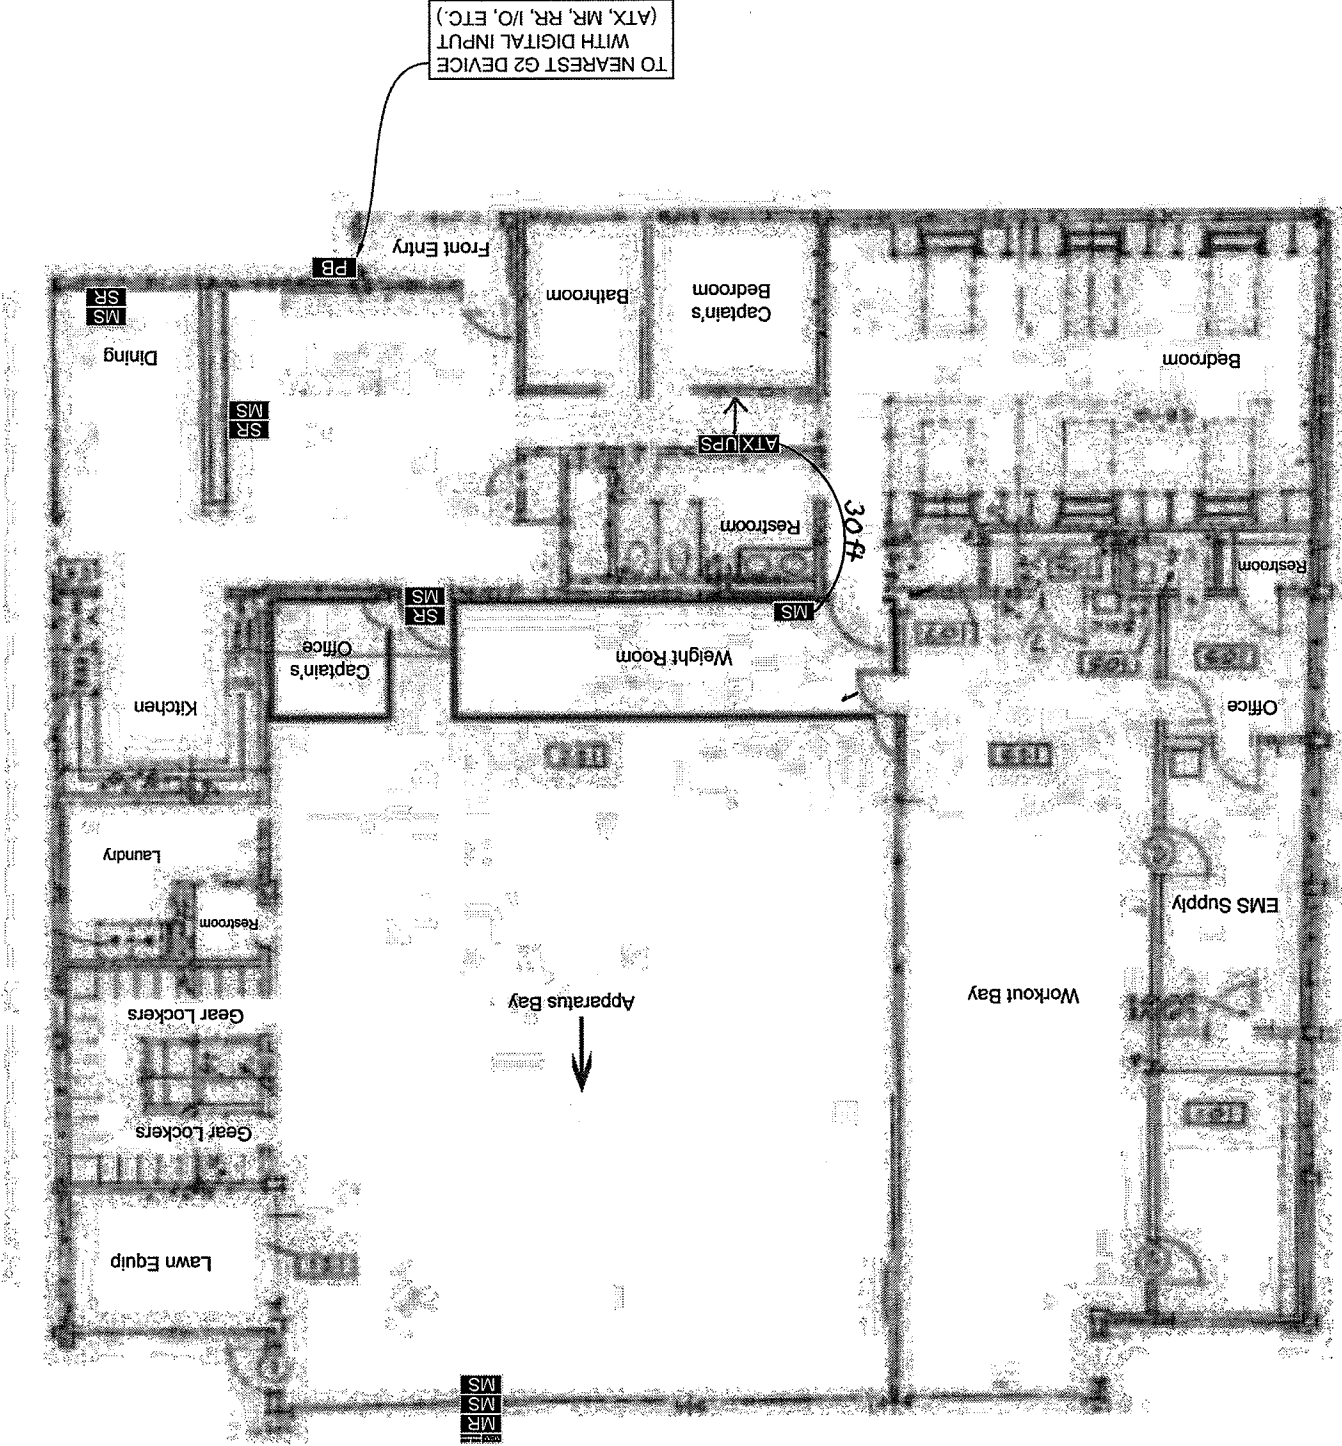

POE = USDD devices requiring POE may be connected to
G2 ATX Power-Over-Ethernet port 1-8, or G2 Expansion Module(s) ports
1-12.
A.n = G2 ATX Amplifier 1...4
EA.n = G2 External Amplifier 1...n
N.n = Note 4...99

US DIGITAL DESIGNS	
Count	Name
1	G2 ATX STATION CONTROLLER
1	G2 MESSAGE REMOTE (G2-MR)
6	G2 MESSAGE SIGN (G2-MS)
3	G2 SIGN REMOTE (G2-SR)
1	G2 UPS (G2-UPS)
2	MS ADAPTOR PLATE - V100 (MS-ADPT-V100)
1	MS MOUNT (MS-MNT-ART-5)
1	MS TIE STRAPS - PAIR (MS-ADPT-STRP)
1	PUSH BUTTON

SYMBOL	DESCRIPTION
[ATX]	G2 ATX STATION CONTROLLER
[G2]	PHOENIX G2 STATION CONTROLLER
[EXP]	G2 EXPANSION MODULE
[I/O]	G2 I/O REMOTE
[MR]	G2 MESSAGE REMOTE
[MS]	G2 MESSAGE SIGN
[RR]	G2 ROOM REMOTE
[SR]	G2 SIGN REMOTE
[HDT]	G2 HDTV REMOTE
[CIR]	G2 COLOR INDICATOR REMOTE
[S]	G2 LED SPEAKER, FLUSH MOUNT
[S]	G2 LED SPEAKER, METAL BOX
[PB]	OEM PUSH BUTTON
[STR]	OEM STROBE LIGHT
[AMP]	OEM AMPLIFIER
[T]	OEM TRANSFORMER
[S]	SPEAKER, WEATHER-PROOF
[S]	SPEAKER, FLUSH MOUNT
[S]	SPEAKER, METAL BOX

542

FBFD Station 2

project	FARMERS BRANCH (TX)
building	FS02
filename	USDD.FBTX.FS02.NTECC.DWG
date	05 MAY 2015
design by	JB, PG

