




BLDG. TYPE 1 - FRONT ELEVATION
(ROYAL LANE ELEVATION)



BLDG. TYPE 1 - REAR ELEVATION
(MOTOR COURT ELEVATION)

A501

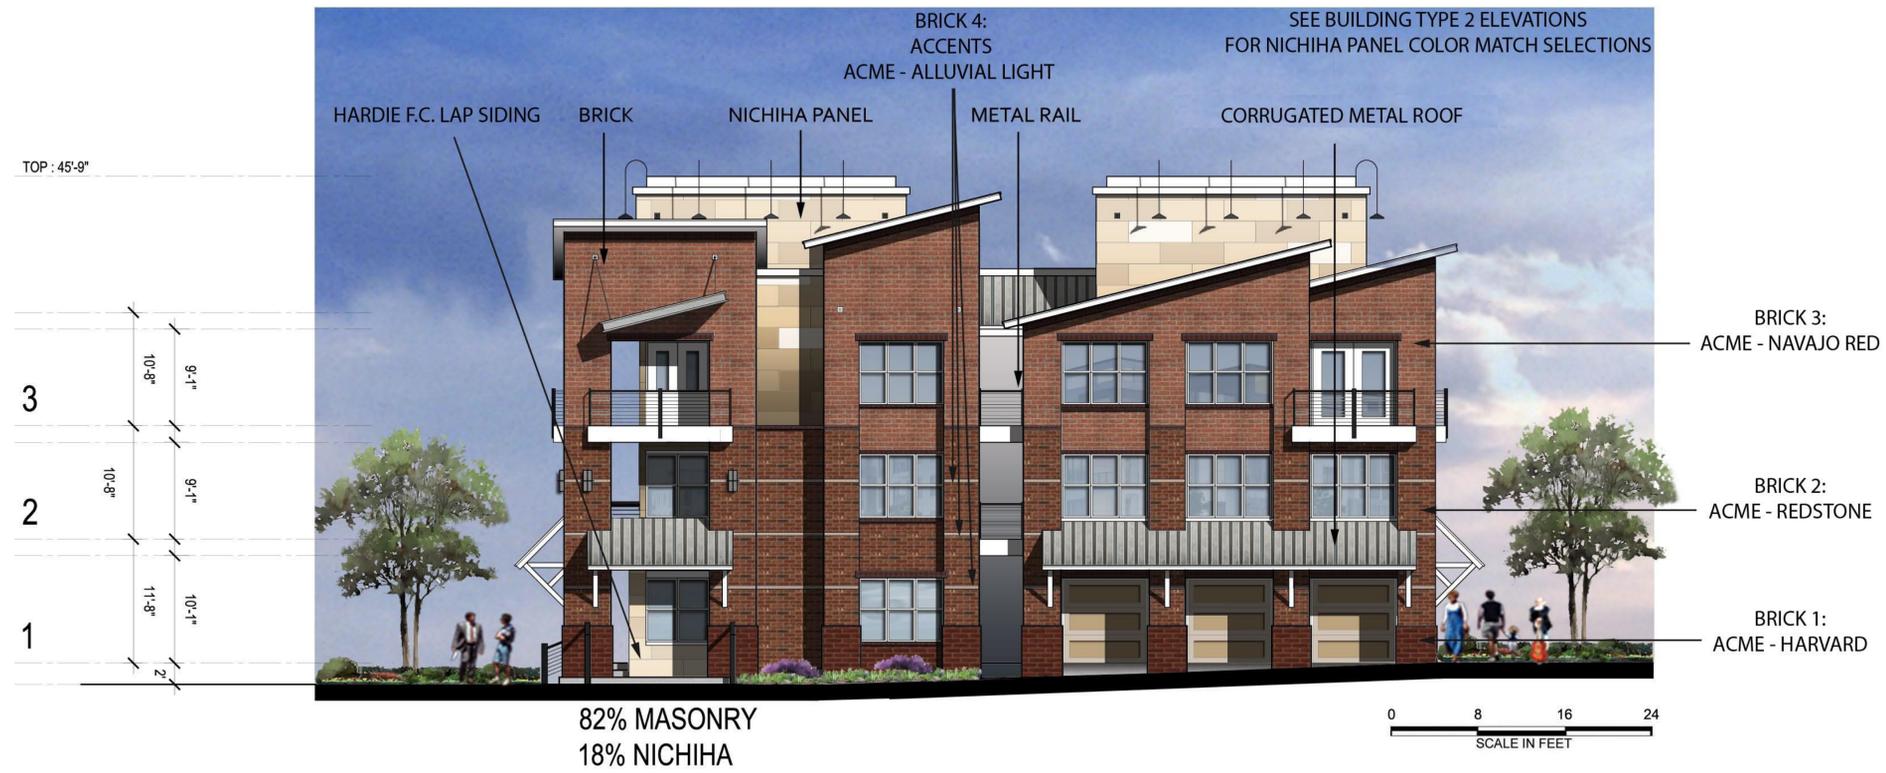

BLDG. TYPE 1 - RIGHTELEVATION




BLDG. TYPE 1 - LEFT ELEVATION


A502




A503

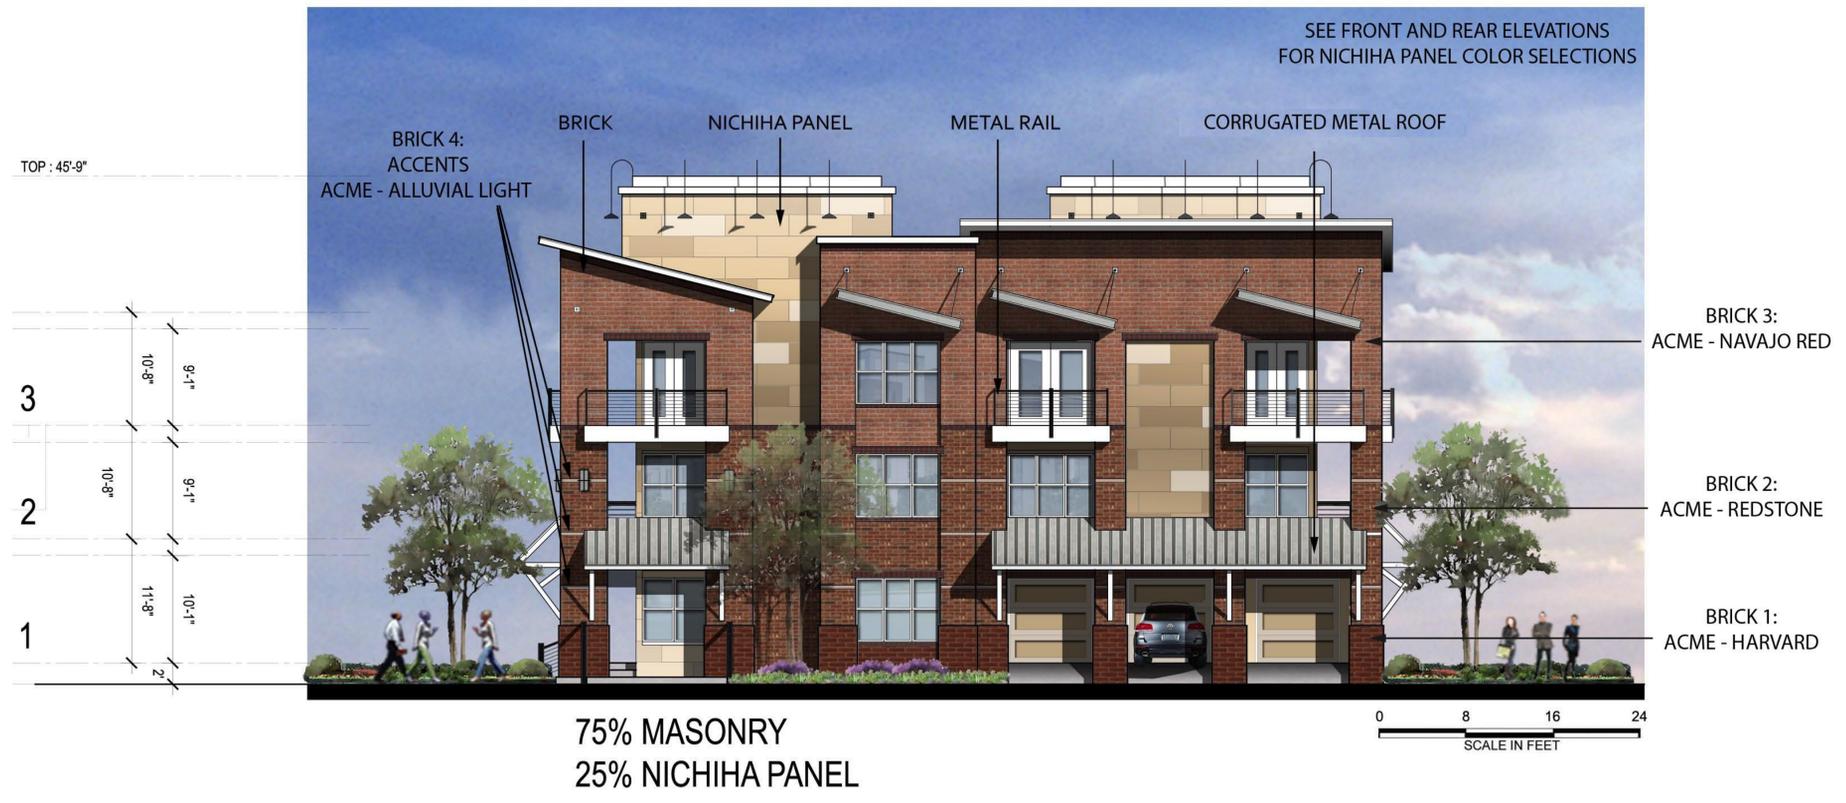


BLDG. TYPE 2 - RIGHT ELEVATION

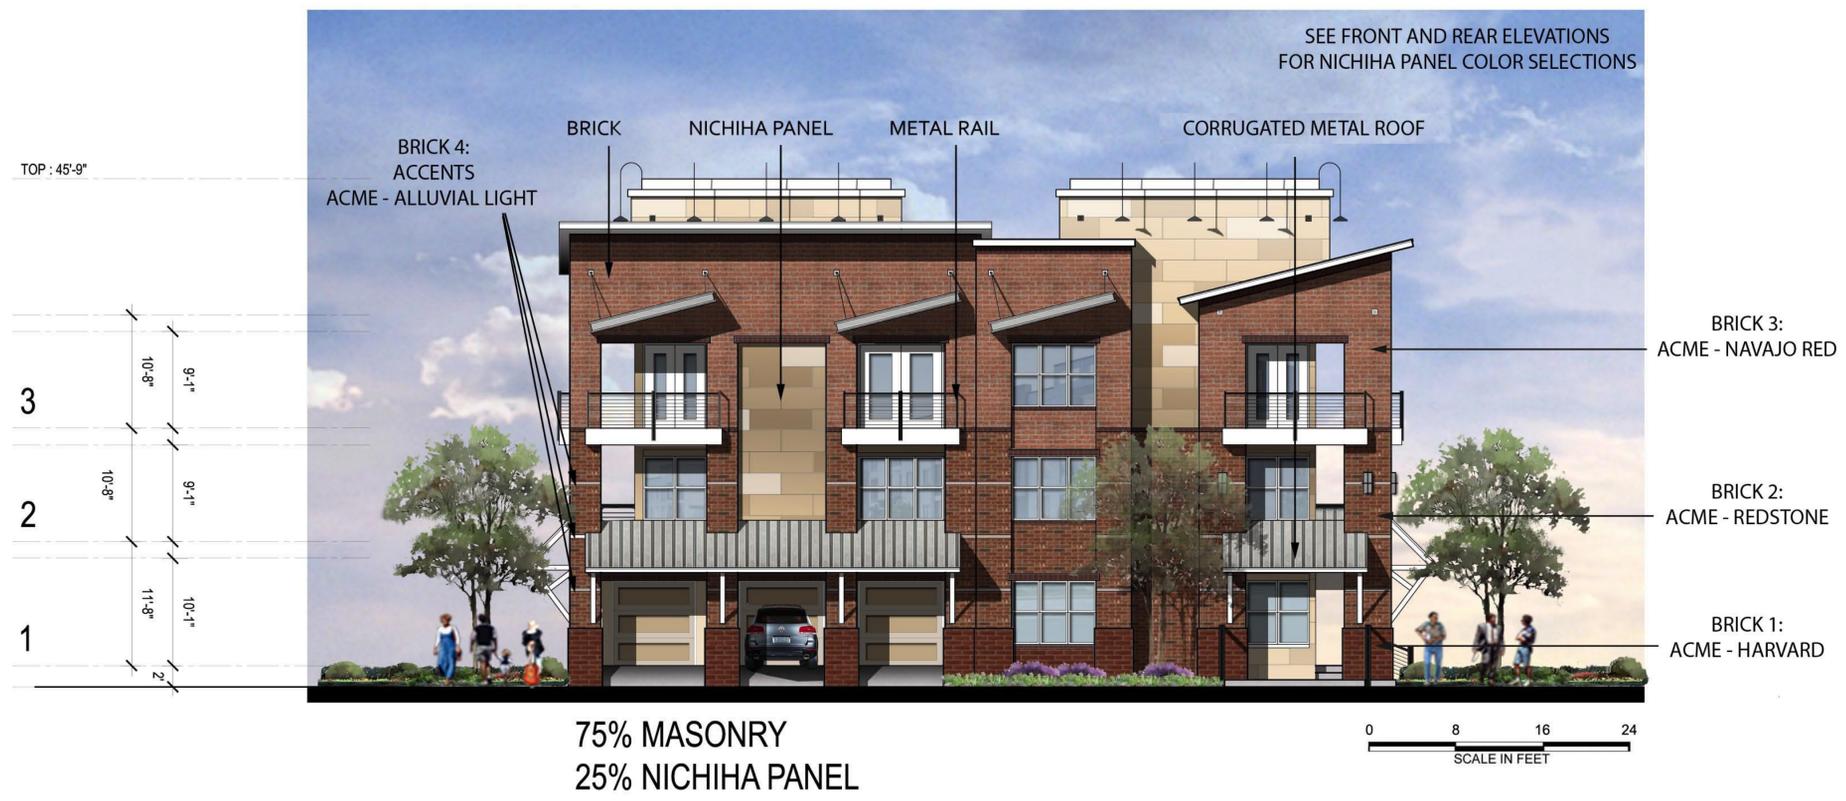

BLDG. TYPE 2 - LEFT ELEVATION

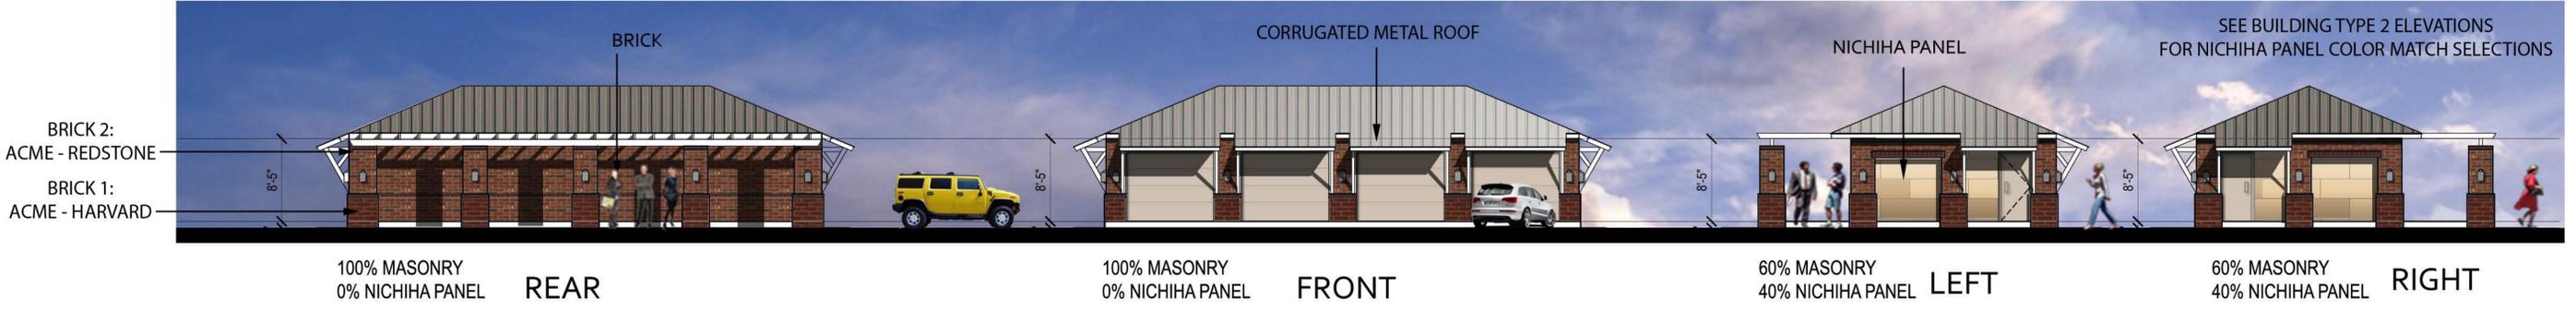

FOUR CAR DETACHED GARAGE ELEVATIONS

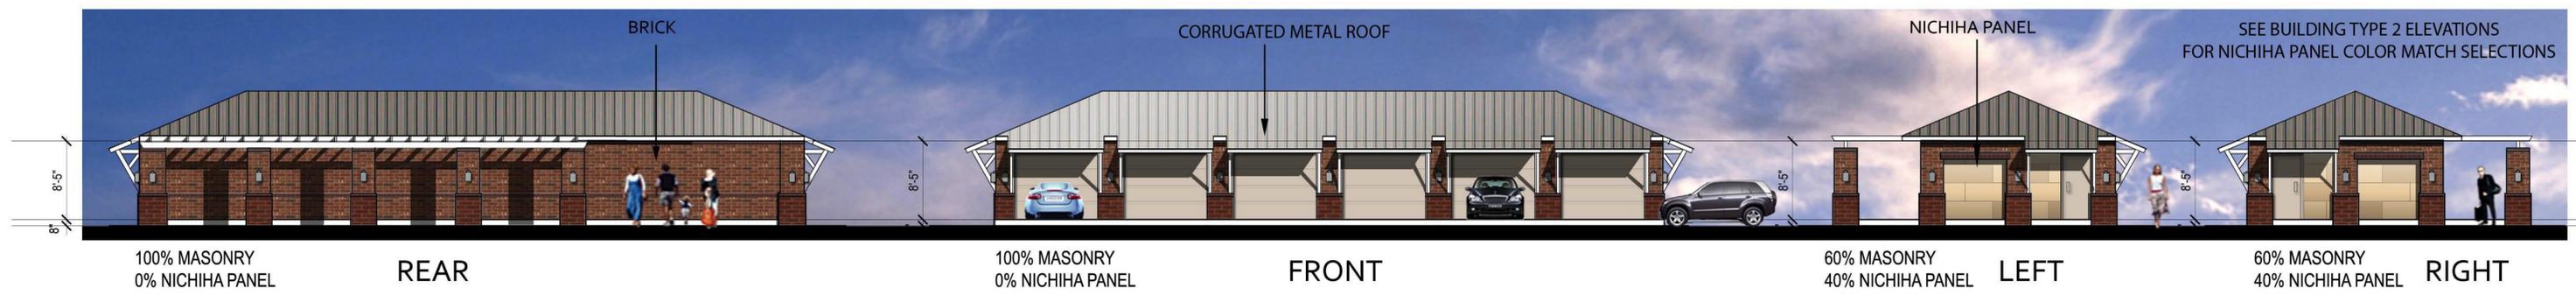

SIX CAR DETACHED GARAGE ELEVATIONS

A505