

01 EXISTING TREE PLAN
SCALE: 1" = 40'

REFER TO SHEET L0.02 FOR TREE INVENTORY LIST

TRACT 1, BOXER F2 L.P., INST. NO. 201300386732



Issue For:


- Design Development
- Progress
- Bidding
- Permit
- Construction

Original Issue Date: MARCH 01, 2016

REVISIONS	RD-09
LOT 1-S, BLOCK B OF THE CENTRE	
CITY COMMENTS 3.24.16	
CITY COMMENTS 4.25.16	
CITY COMMENTS 5.16.16	
CITY COMMENTS 5.27.16	
REVISED SITE PLAN 6.24.16	
REVISED SITE PLAN 8.9.16	

LANDSCAPE SITE PLAN

Sheet Description:
 Drawn By: BDA
 Checked By: BDA
 Current Date: MARCH 01, 2016
 Drawing #: L1.00

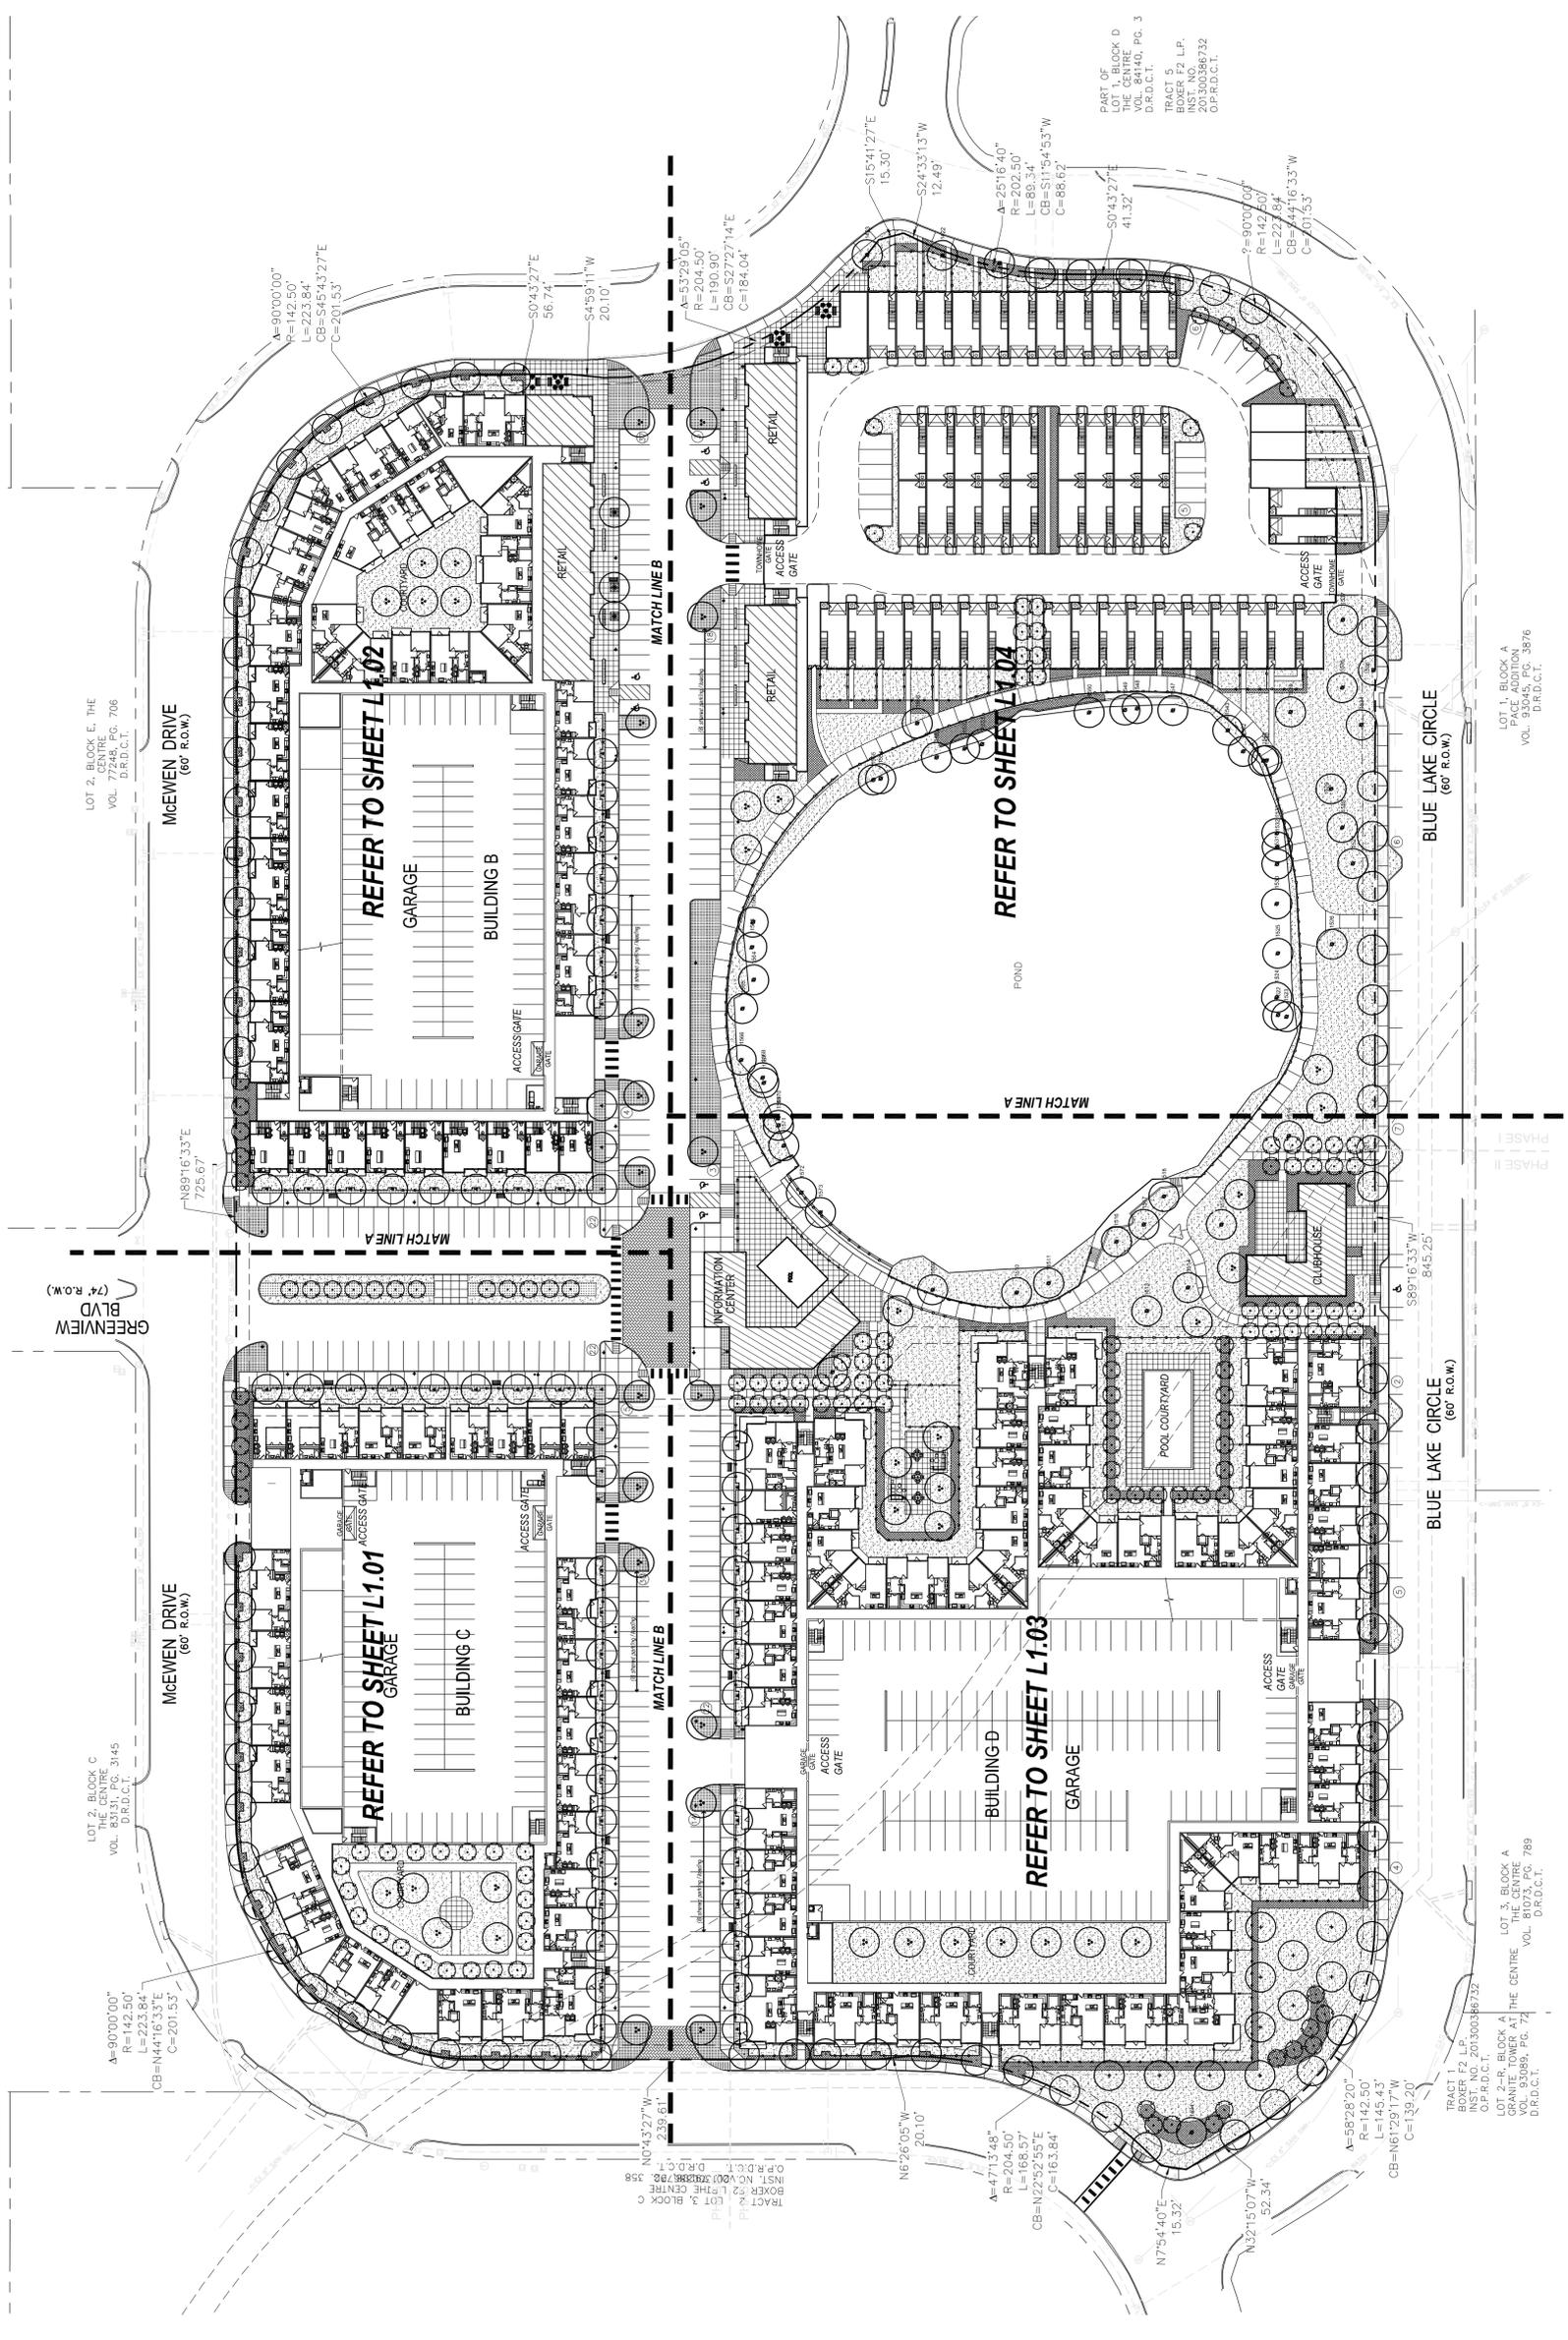

TREES ALONG FIRE DEPARTMENT ACCESS SHALL BE SUCH THAT THEY PROVIDE THE 14' VERTICAL CLEARANCE FOR THE ENTIRE WIDTH OF THE ACCESS



01 LANDSCAPE SITE PLAN
 SCALE: 1" = 50'-0"

LOT 1, BLOCK A
 PACE ADDITION
 VOL. 100, PAGE 3676
 D.R.D.C.T.

LOT 3, BLOCK A
 THE CENTRE
 VOL. 100, PAGE 789
 D.R.D.C.T.

LOT 2-R, BLOCK A
 THE CENTRE
 VOL. 100, PAGE 789
 D.R.D.C.T.

LOT 2, BLOCK C
 THE CENTRE
 VOL. 100, PAGE 3145
 D.R.D.C.T.

LOT 2, BLOCK E, THE CENTRE
 VOL. 100, PAGE 706
 D.R.D.C.T.

TRACT F2, L.P.
 INST. NO. 201300386732
 O.P.R.D.C.T.

TRACT 5
 INST. NO. L.P.
 201300386732
 O.P.R.D.C.T.

PART OF BLOCK D
 THE CENTRE
 VOL. 84140, PG. 3
 D.R.D.C.T.

TRACT F2, L.P.
 INST. NO. 201300386732
 O.P.R.D.C.T.



Issue For:

- Design Development
- Progress
- Bidding
- Permit
- Construction

Original Issue Date:
 MARCH 01, 2016

▲	CITY COMMENTS 3.24.16
▲	CITY COMMENTS 4.25.16
▲	CITY COMMENTS 5.16.16
▲	CITY COMMENTS 5.27.16
▲	REVISED SITE PLAN 6.24.16
▲	REVISED SITE PLAN 8.2.16

Sheet Description:
STREETSCAPE SECTIONS


Drawn By: BDA

Checked By: BDA


Current Date: MARCH 01, 2016

Drawing #


L1.06

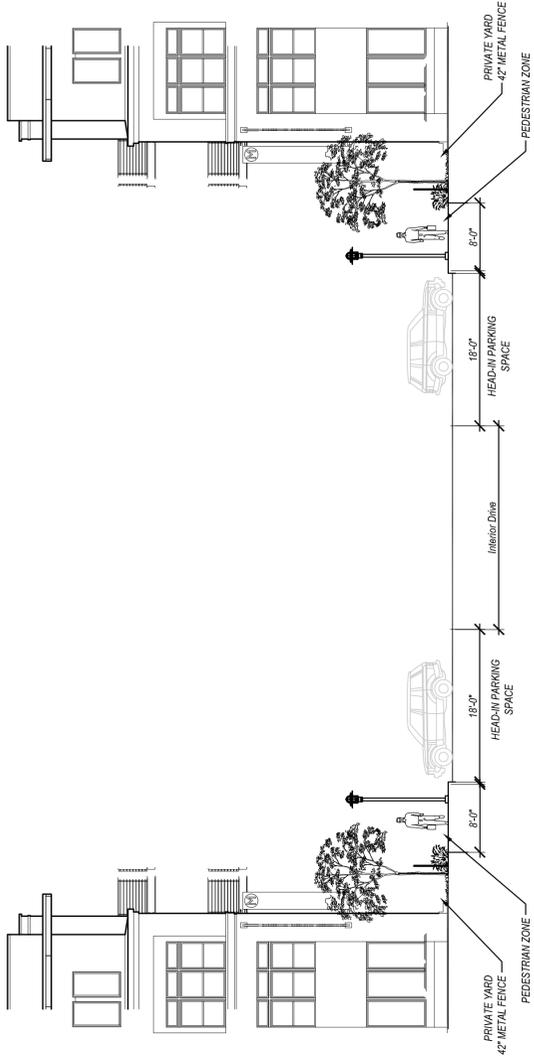


A STREETSCAPE SECTION A
 Scale: 1"=10'-0"

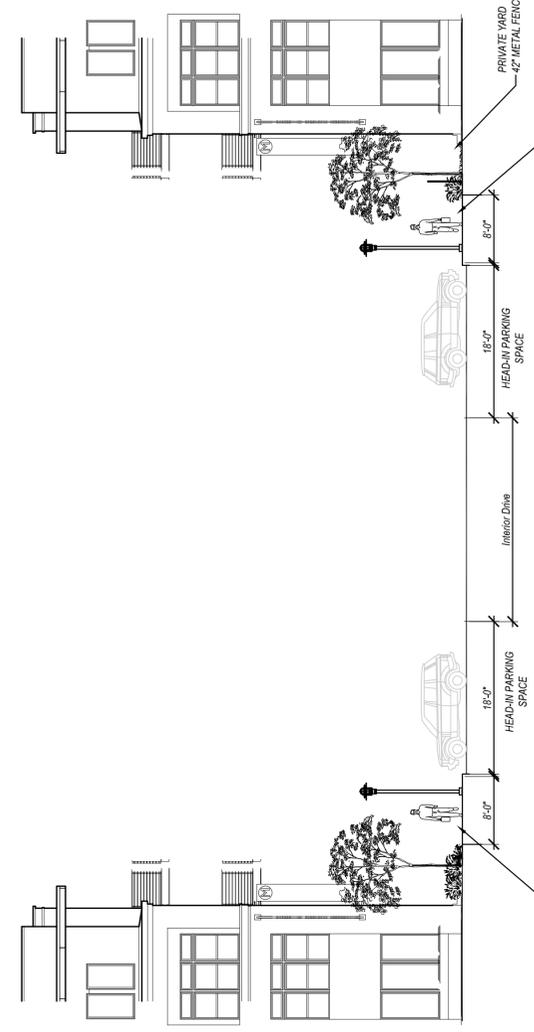

B STREETSCAPE SECTION B
 Scale: 1"=10'-0"

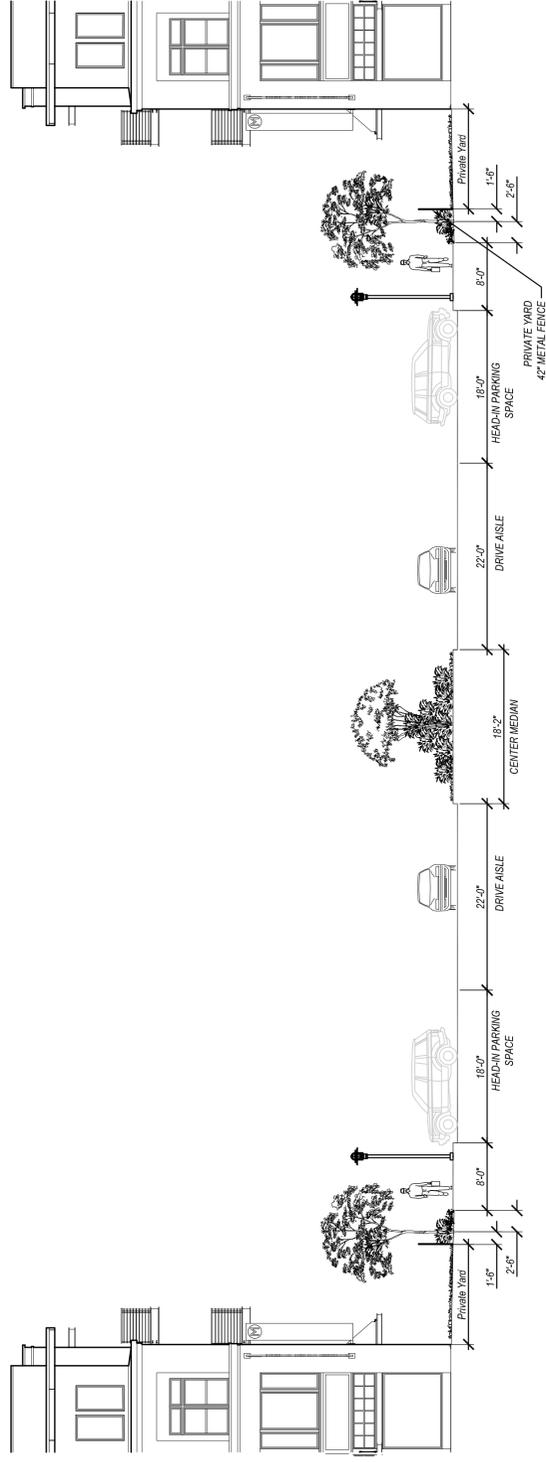

C STREETSCAPE SECTION C
 Scale: 1"=10'-0"

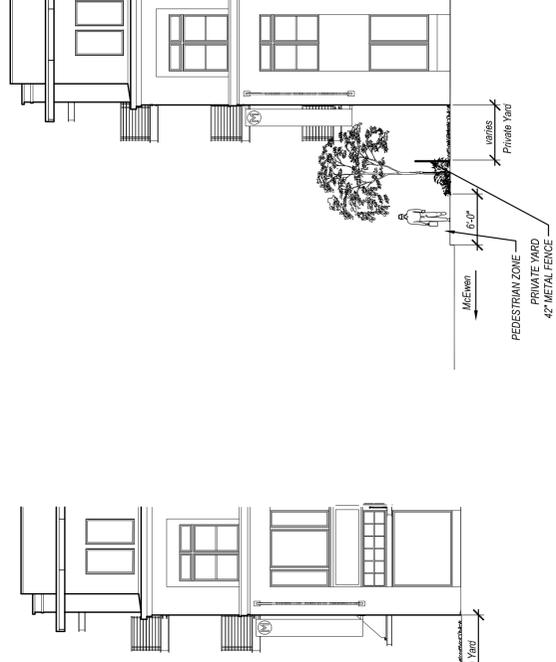

D STREETSCAPE SECTION D
 Scale: 1"=10'-0"



E STREETSCAPE SECTION E
 Scale: 1"=10'-0"