



**FARMERS
BRANCH**
City of Farmers Branch

1300 William Dodson
Parkway, Farmers branch,
TX 75234
T - 972.919.2640
F - 972.919.2675

ARCHITECT

14135 MIDWAY RD.
SUITE G-200
ADDISON, TX 75001
T 972 871 2225
F 972 871 2228

CONSULTANT

REGISTRATION
Copyright © 2018

DRAWING HISTORY		
Nr.	DATE	DESCRIPTION
1	7/9/2018	50% DD SET
2	8/14/2018	100% DD SET

KEY PLAN

PROJECT NAME
FARMERS
BRANCH FIRE
STATION #2


PROJECT LOCATION
13333 ALPHA LINK,
FARMERS BRANCH,
TX 75244

PROJECT NUMBER
1003760


SHEET TITLE
PERSPECTIVES

SHEET NUMBER


A6.03

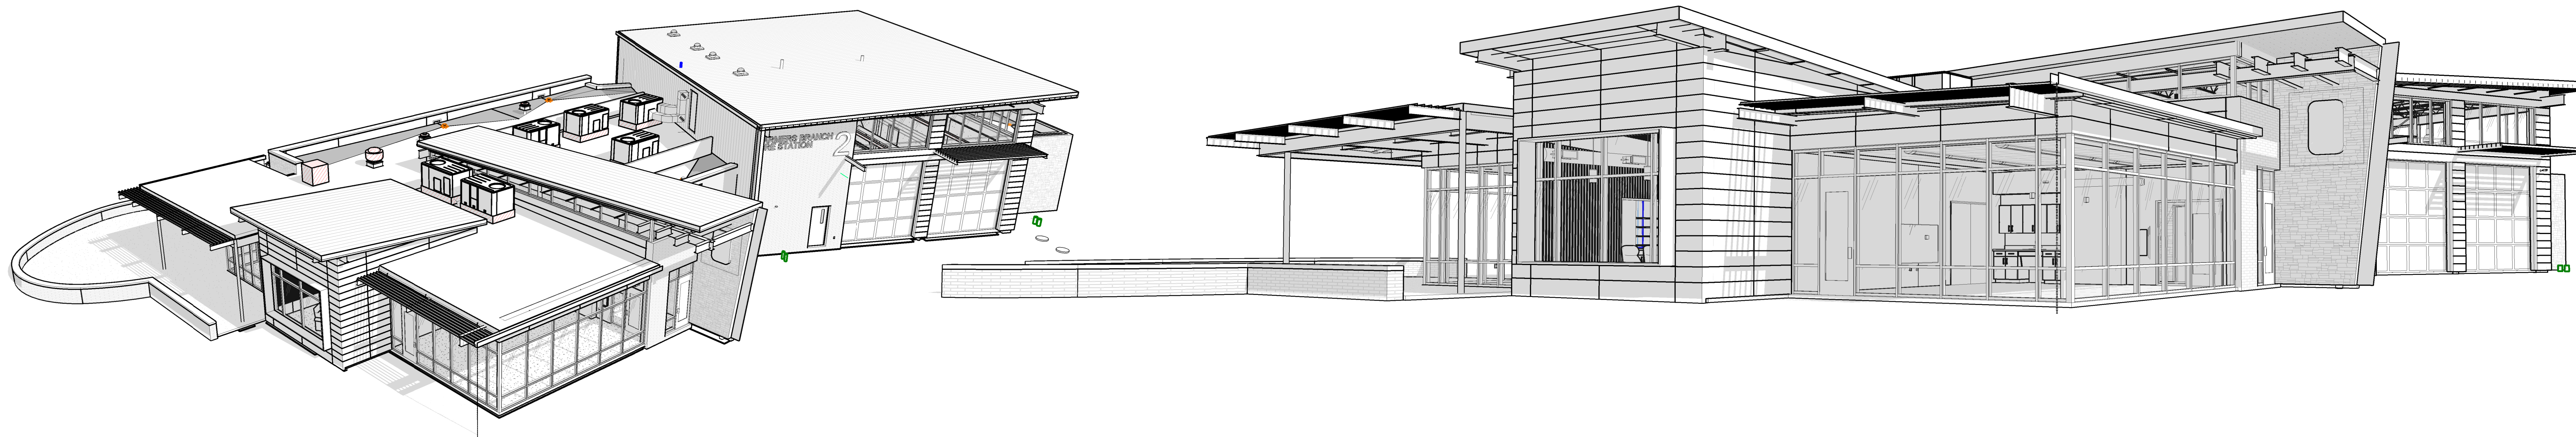


PERSPECTIVE	1
--------------------	----------

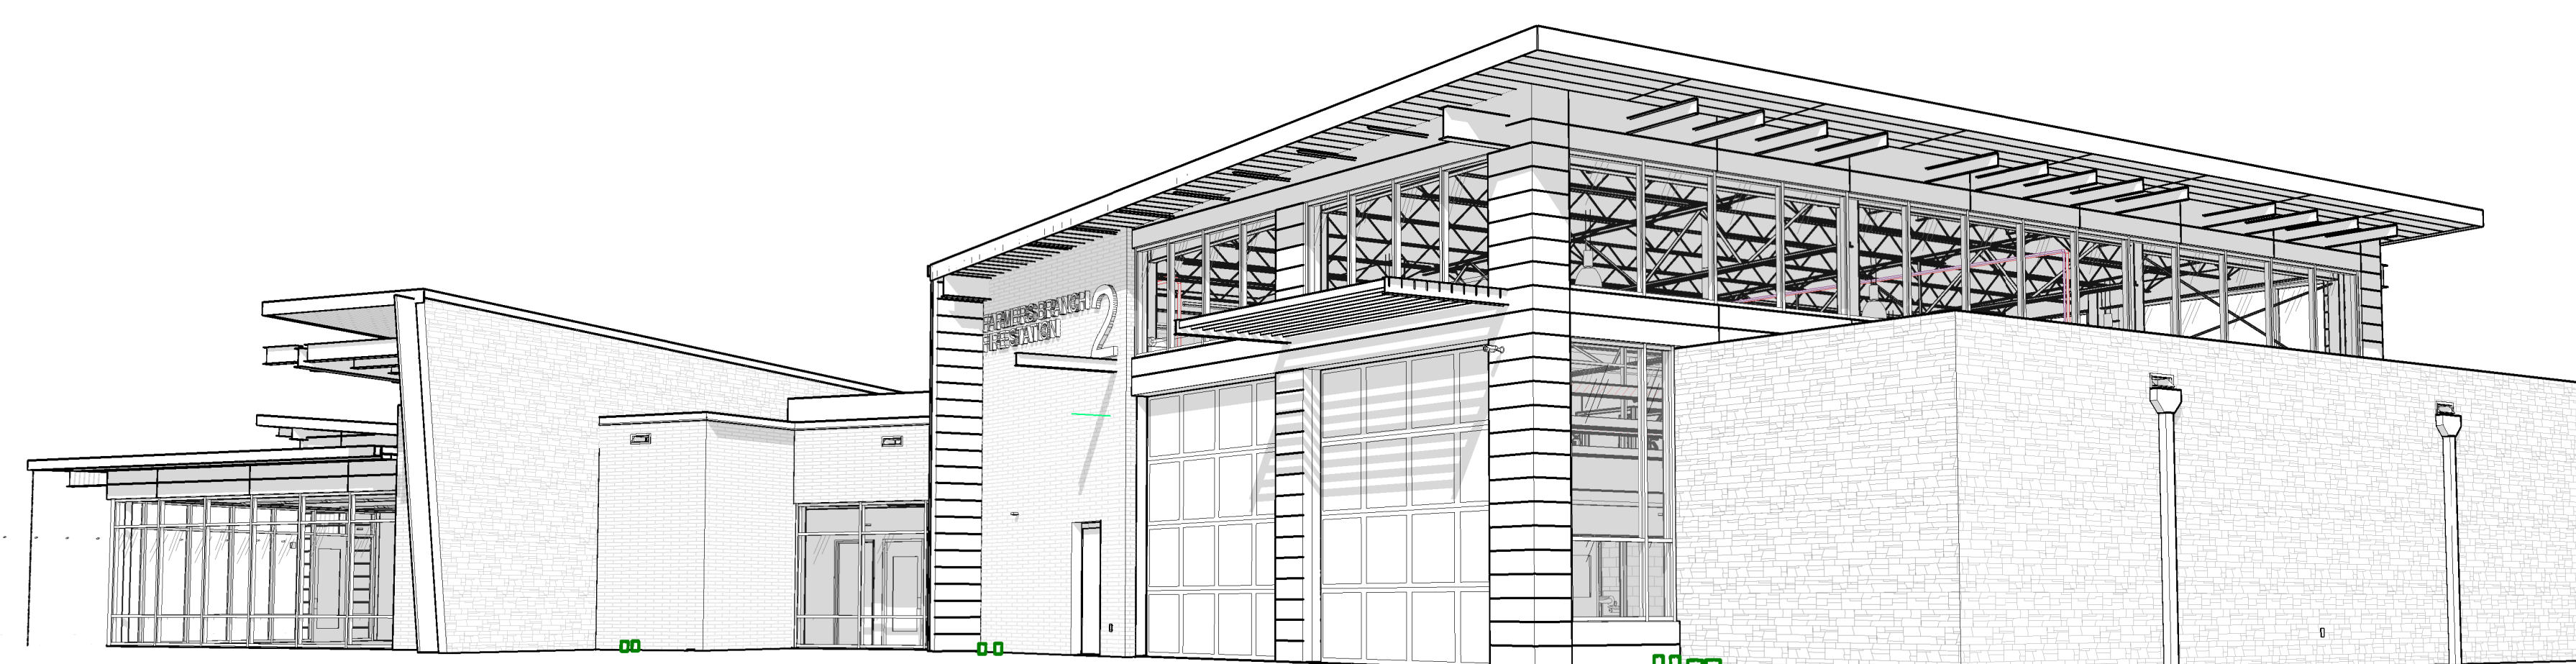


PERSPECTIVE	3
--------------------	----------

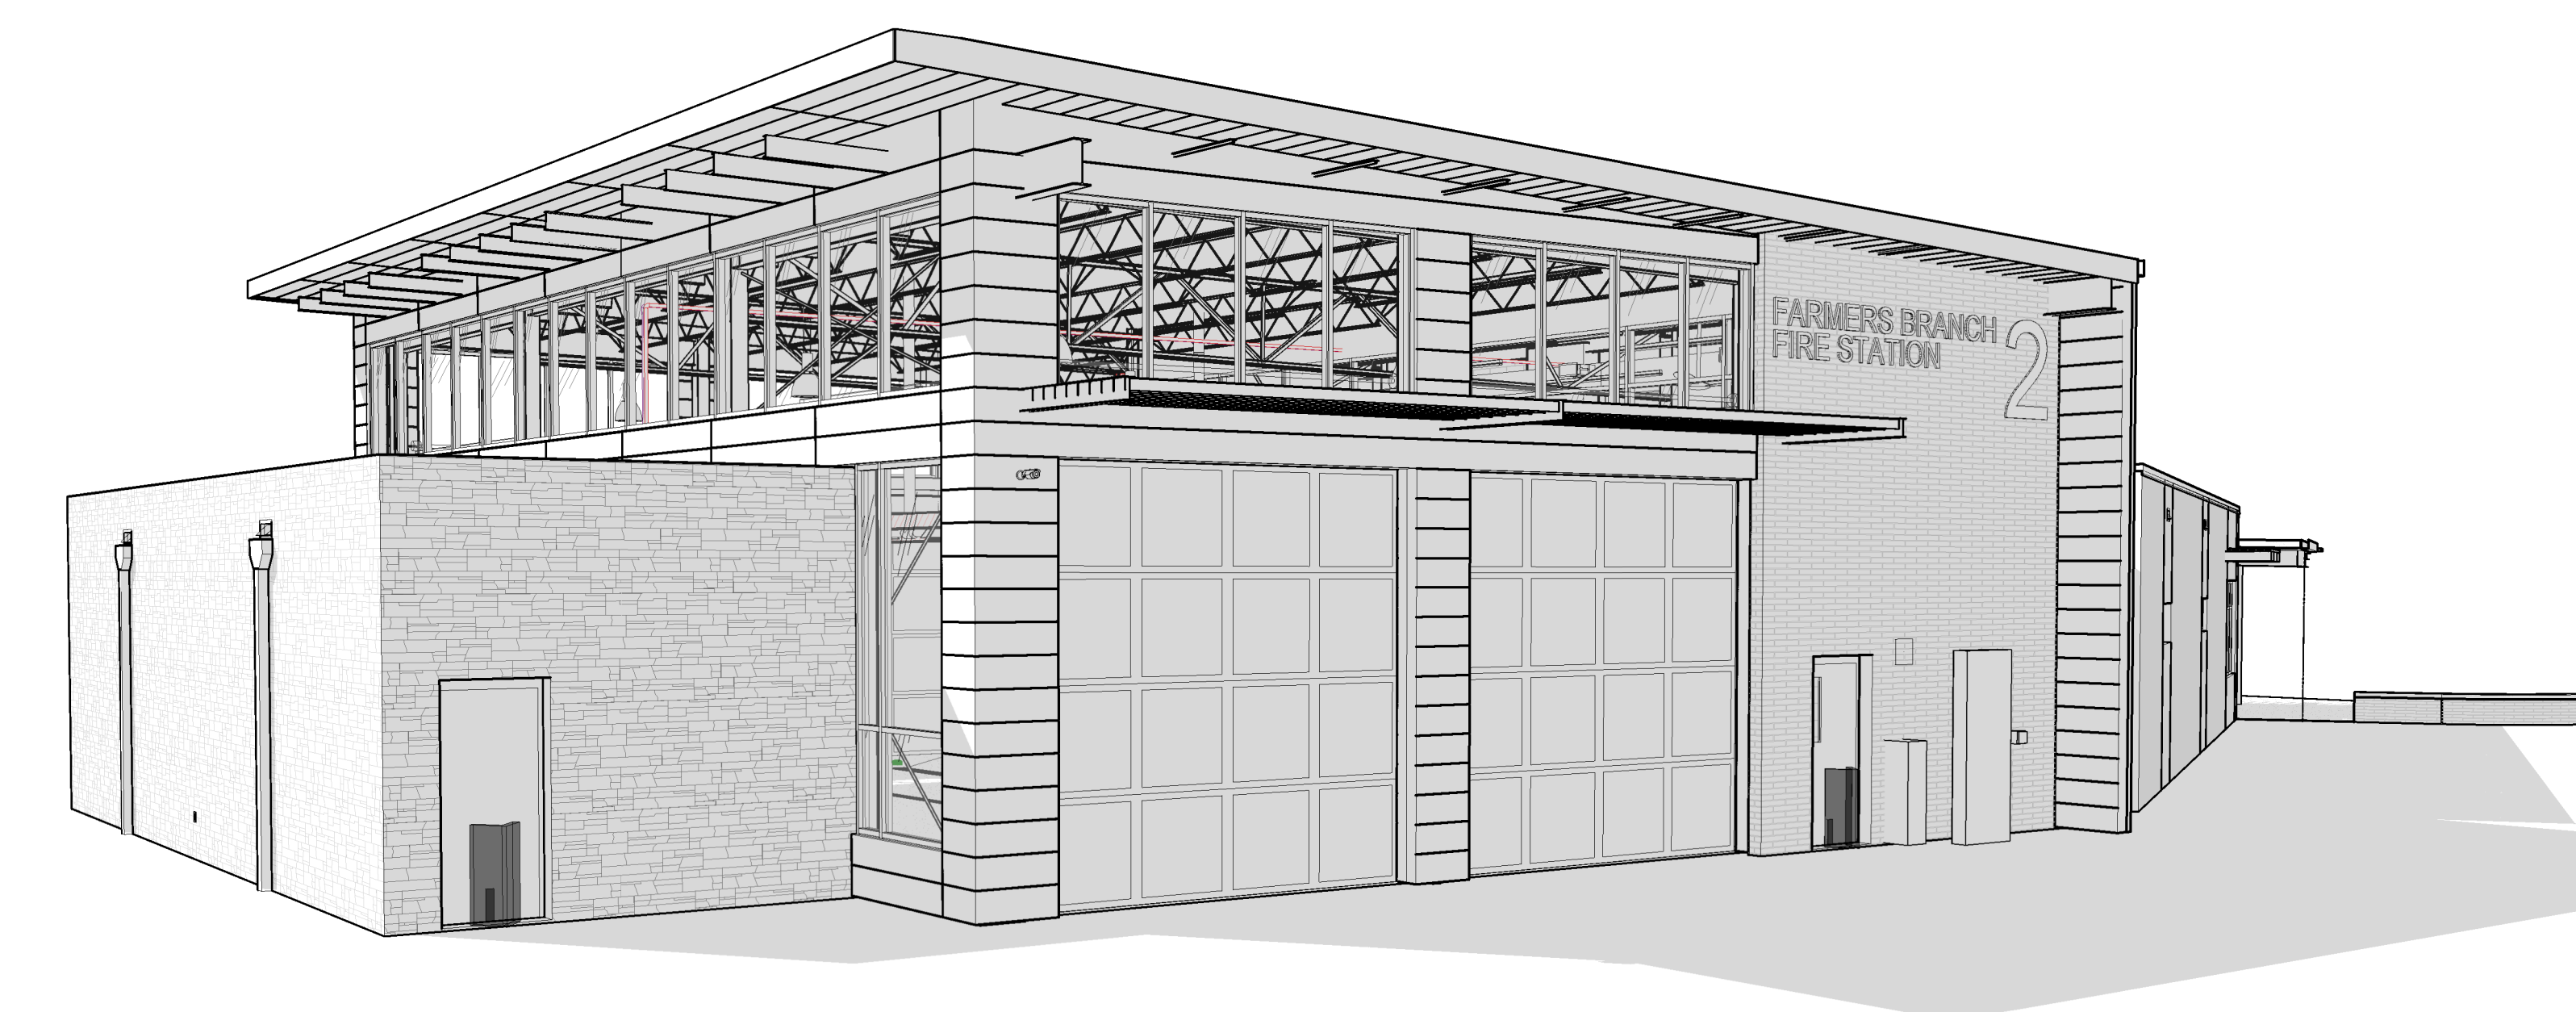

PERSPECTIVE	4
--------------------	----------

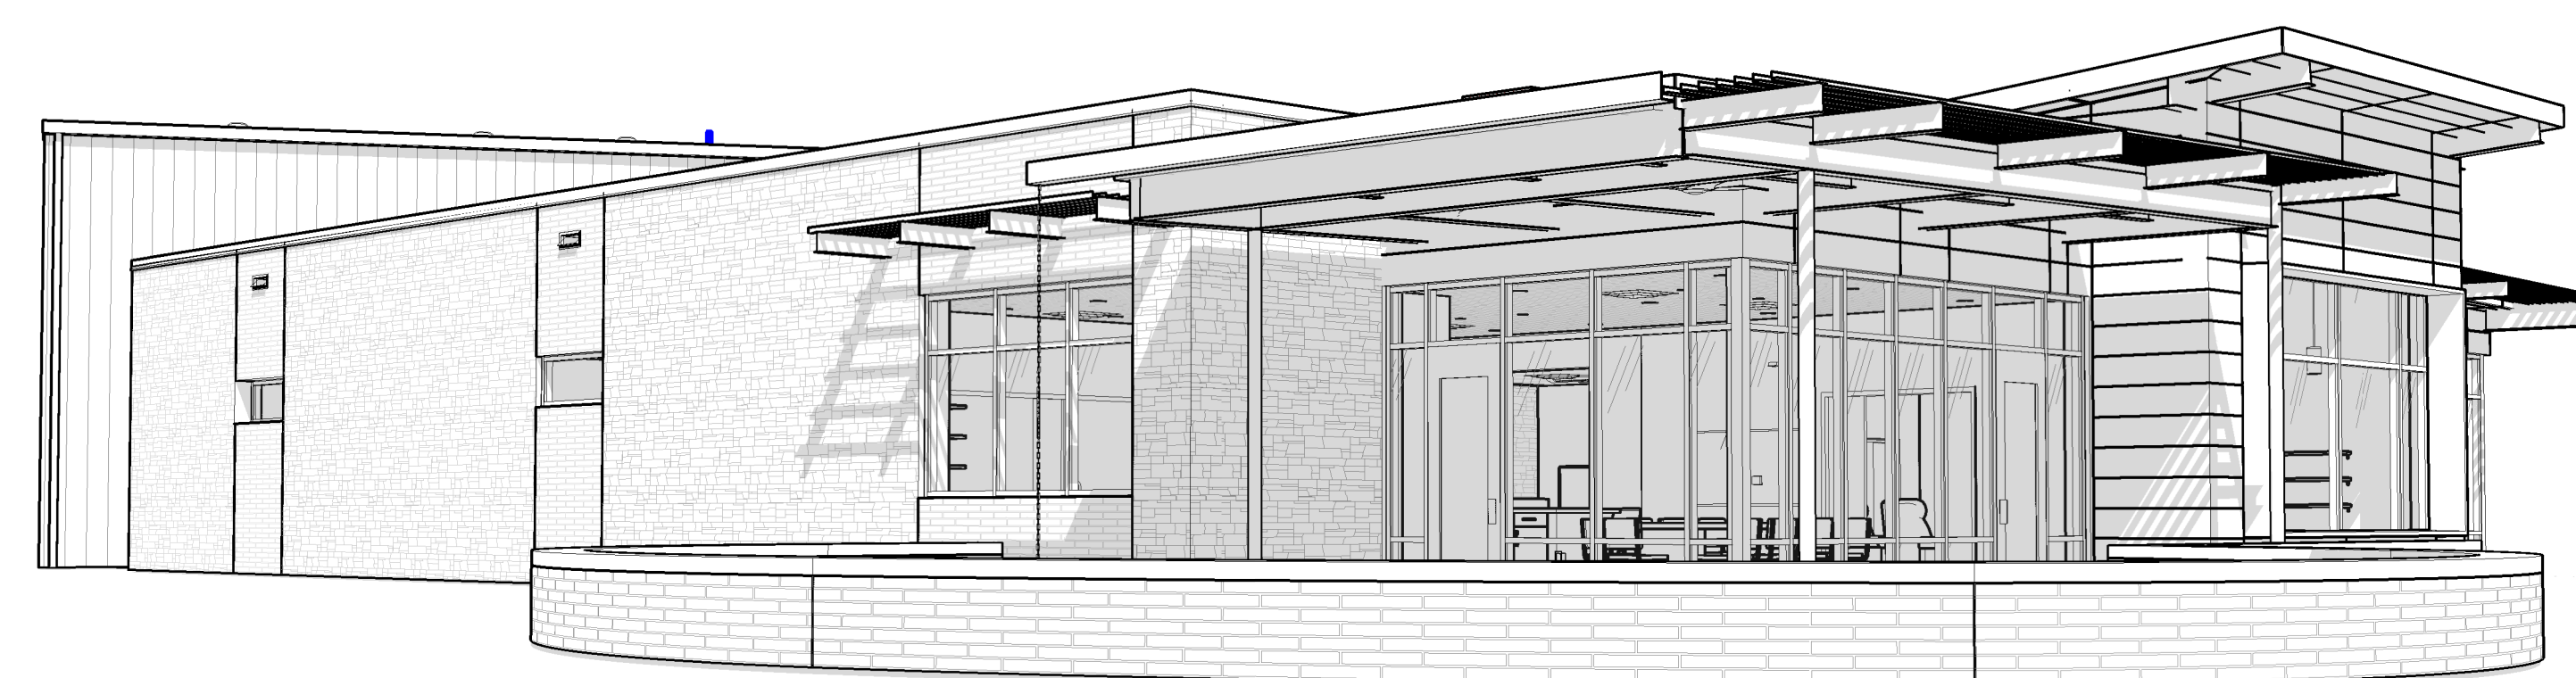

PERSPECTIVE	6
-------------	---

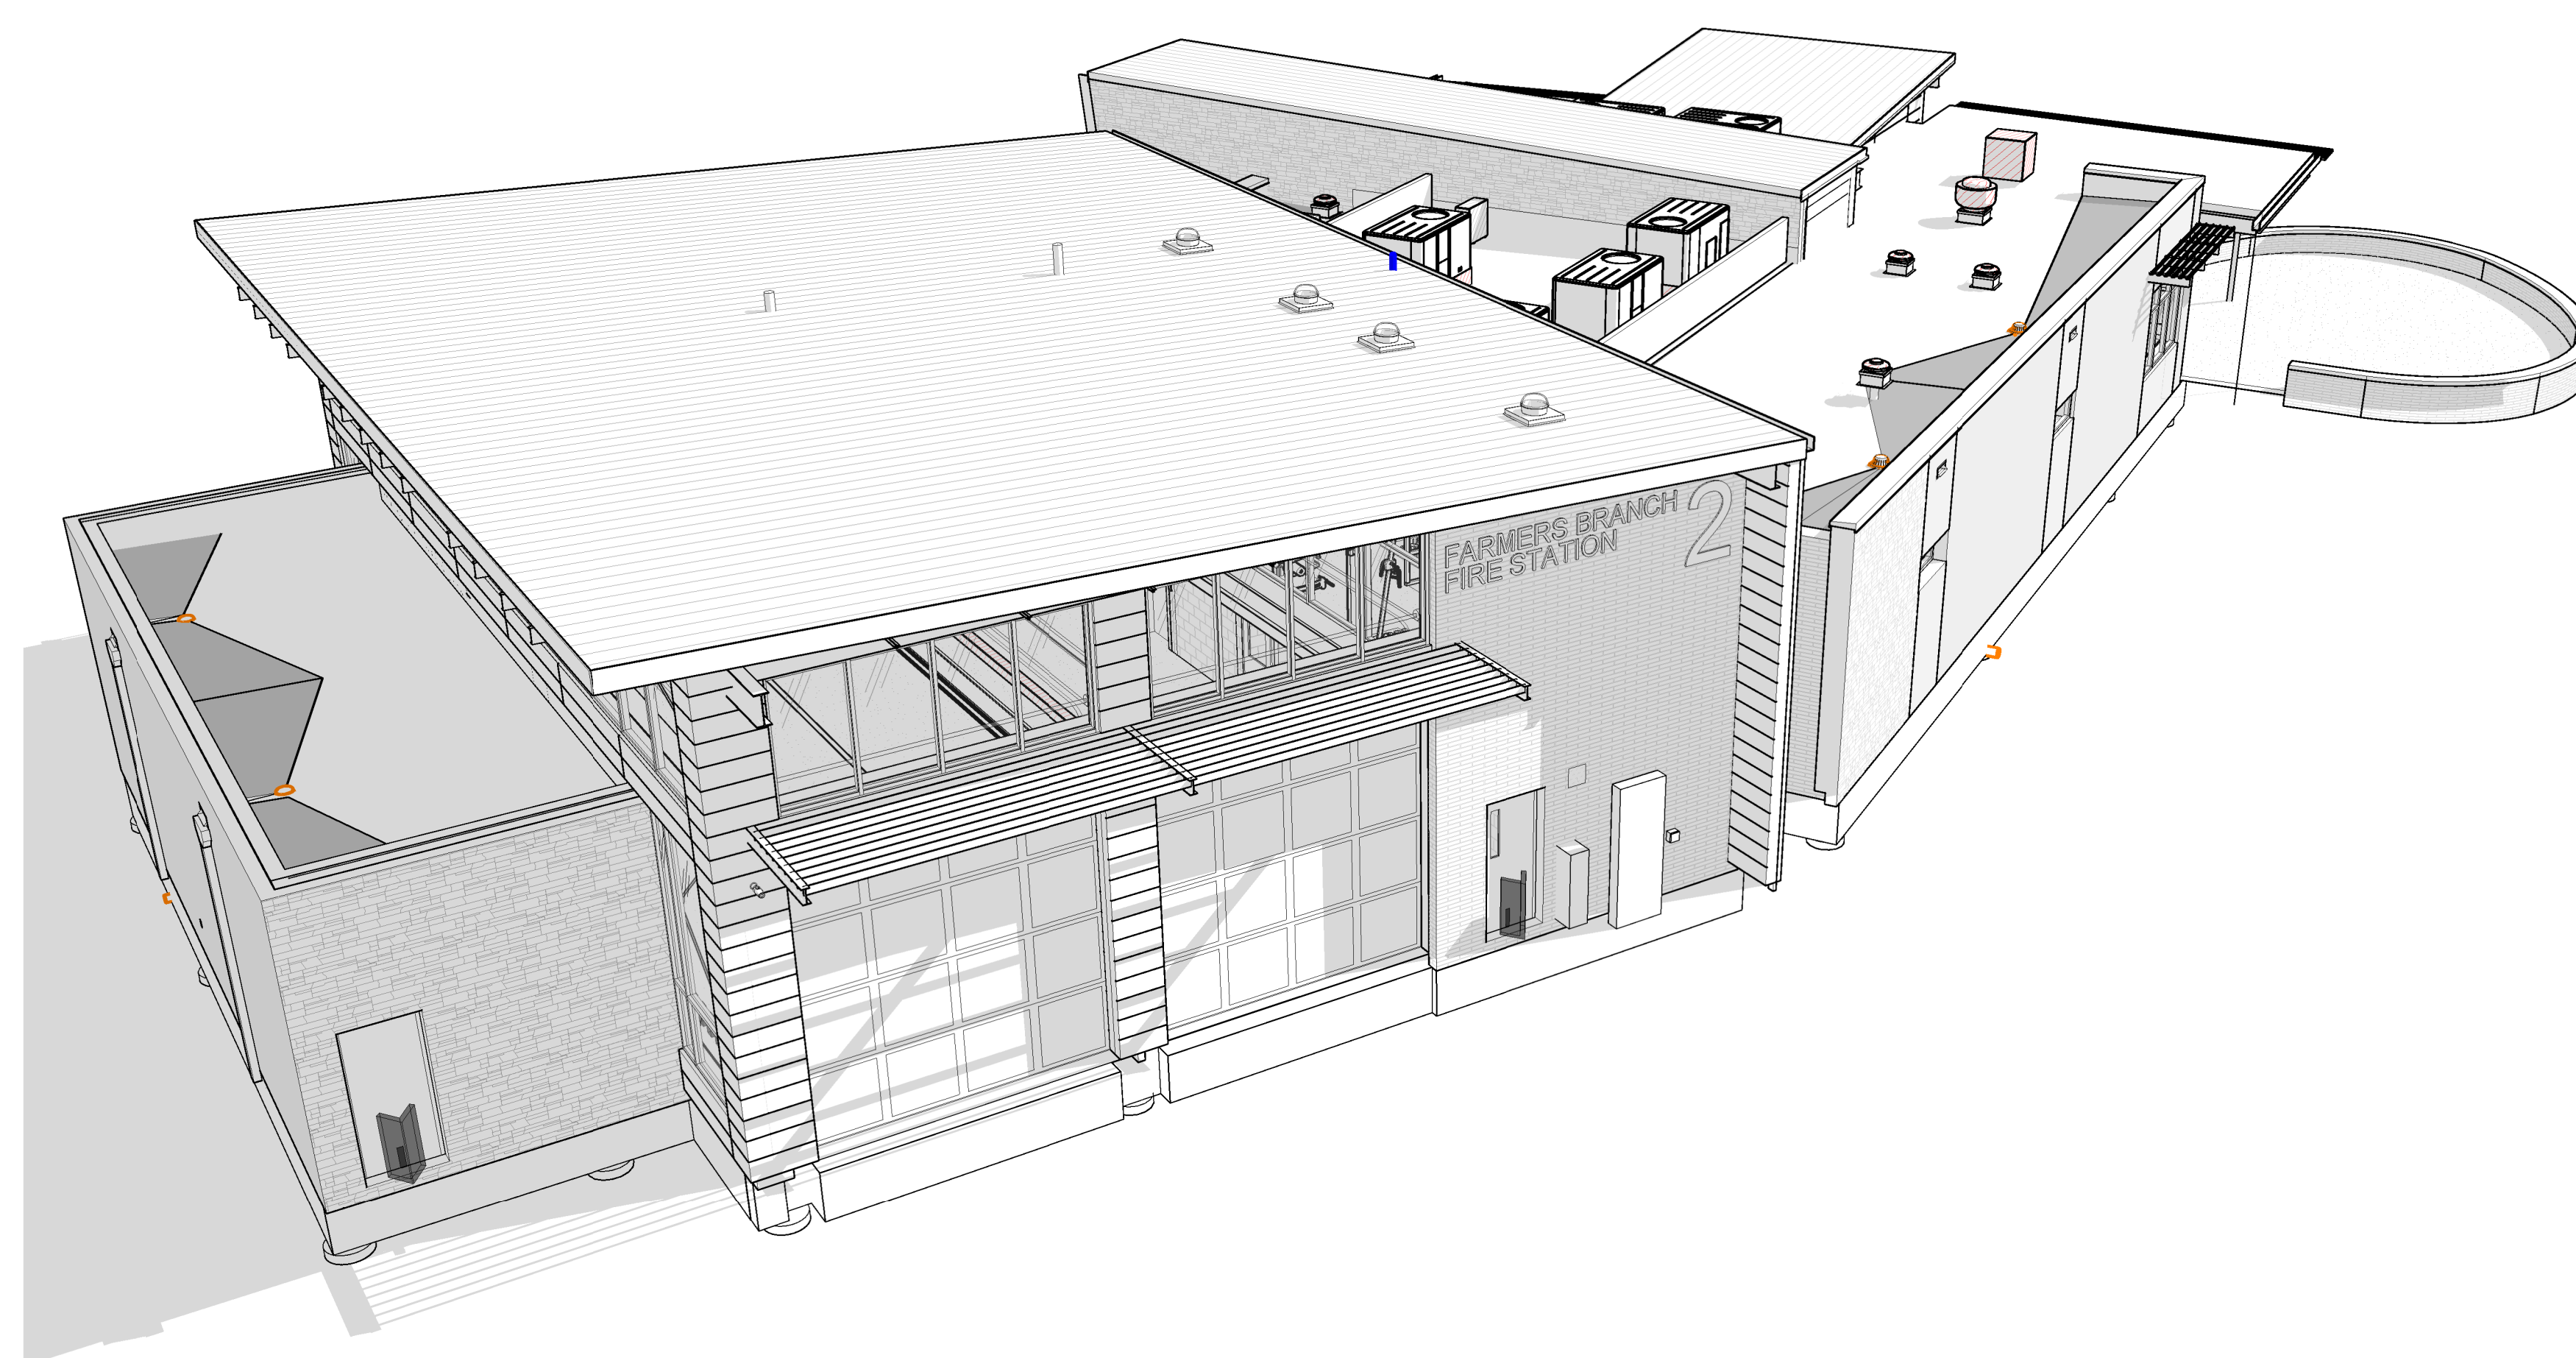

PERSPECTIVE	5
--------------------	----------

FILE NAME: C:\@RevitLocals\Farmers Branch\A_FBFS2_R18 (37).rvt
DATE/STAMP: 12/5/2018 3:19:29 PM