



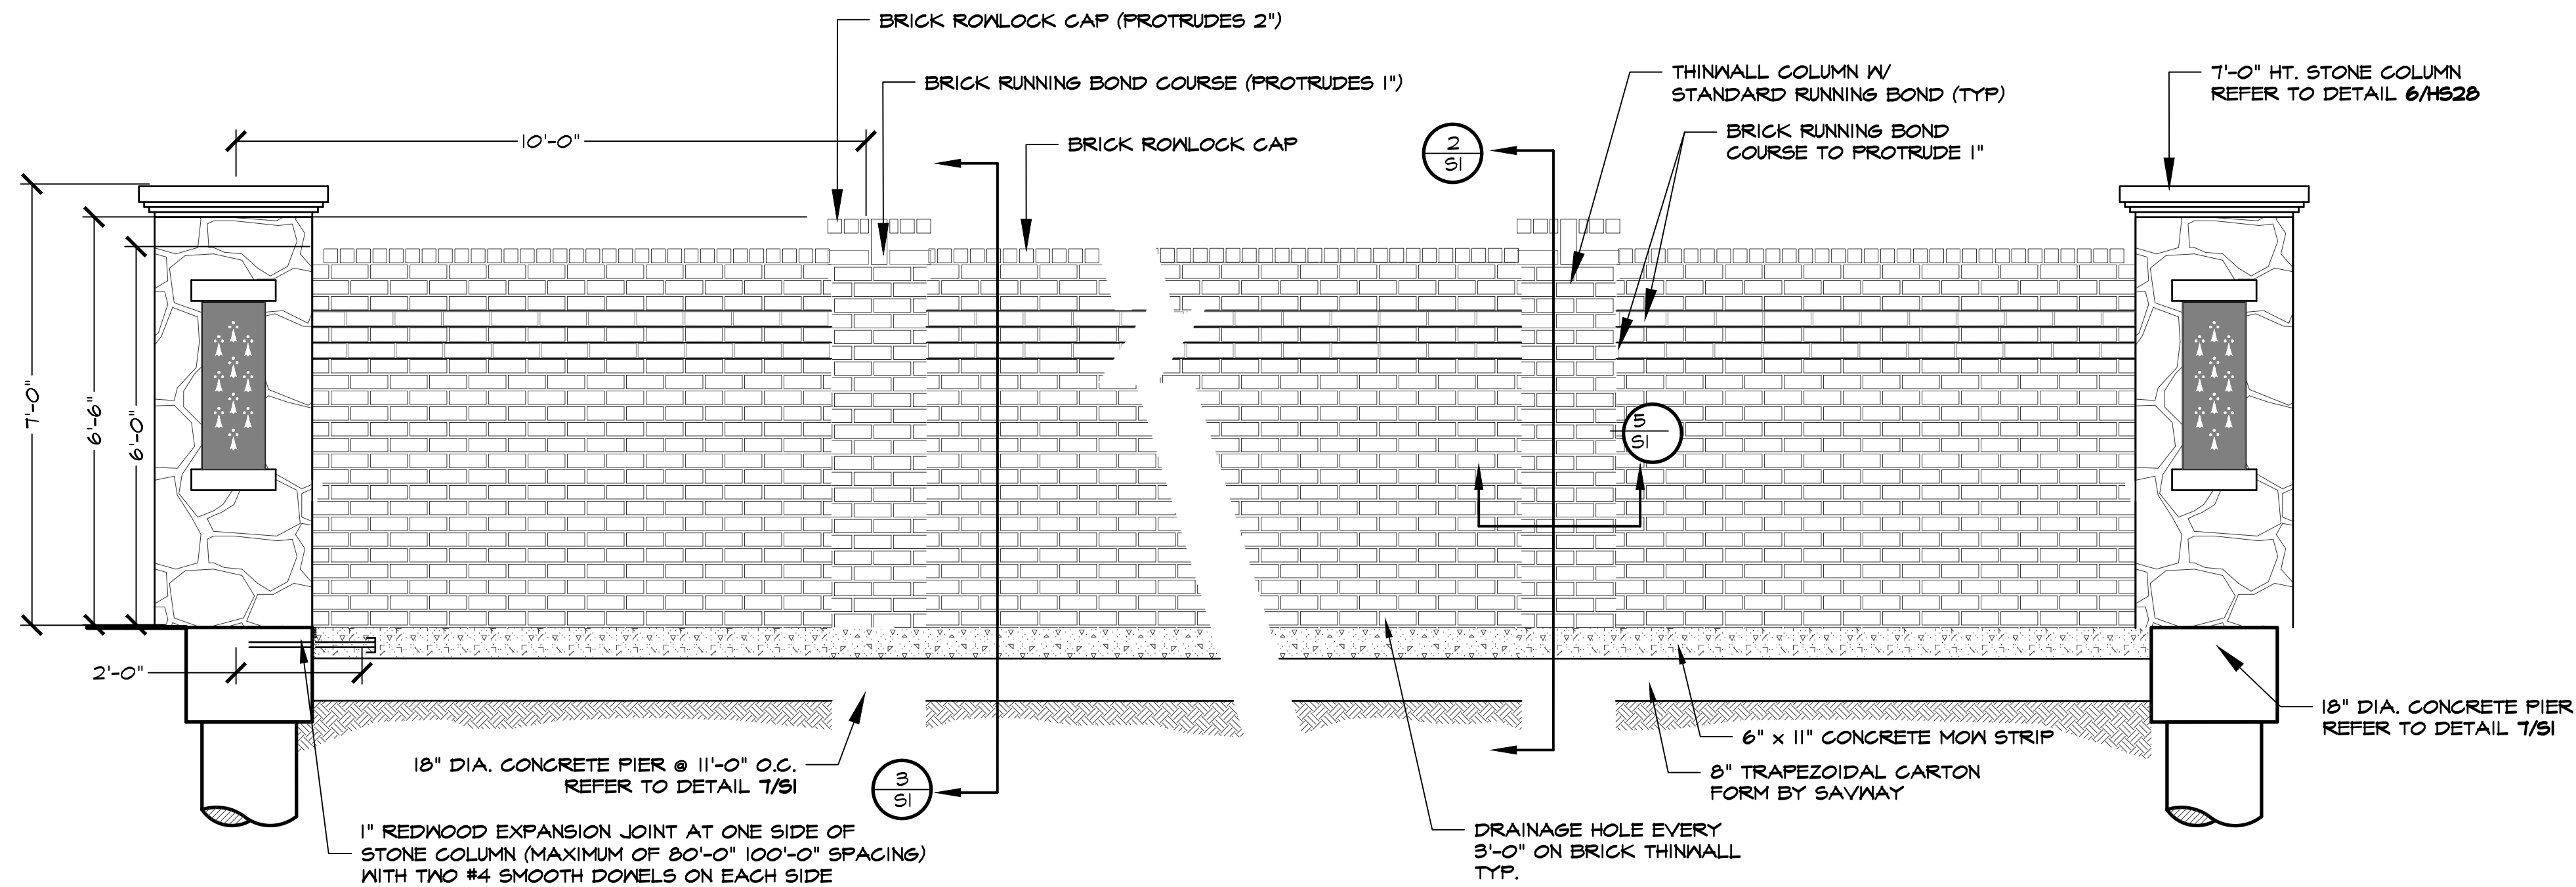


1 **6'-0" HT. BRICK THINWALL**
S1 **ELEVATION**

SCALE: 1/2" = 1'-0"

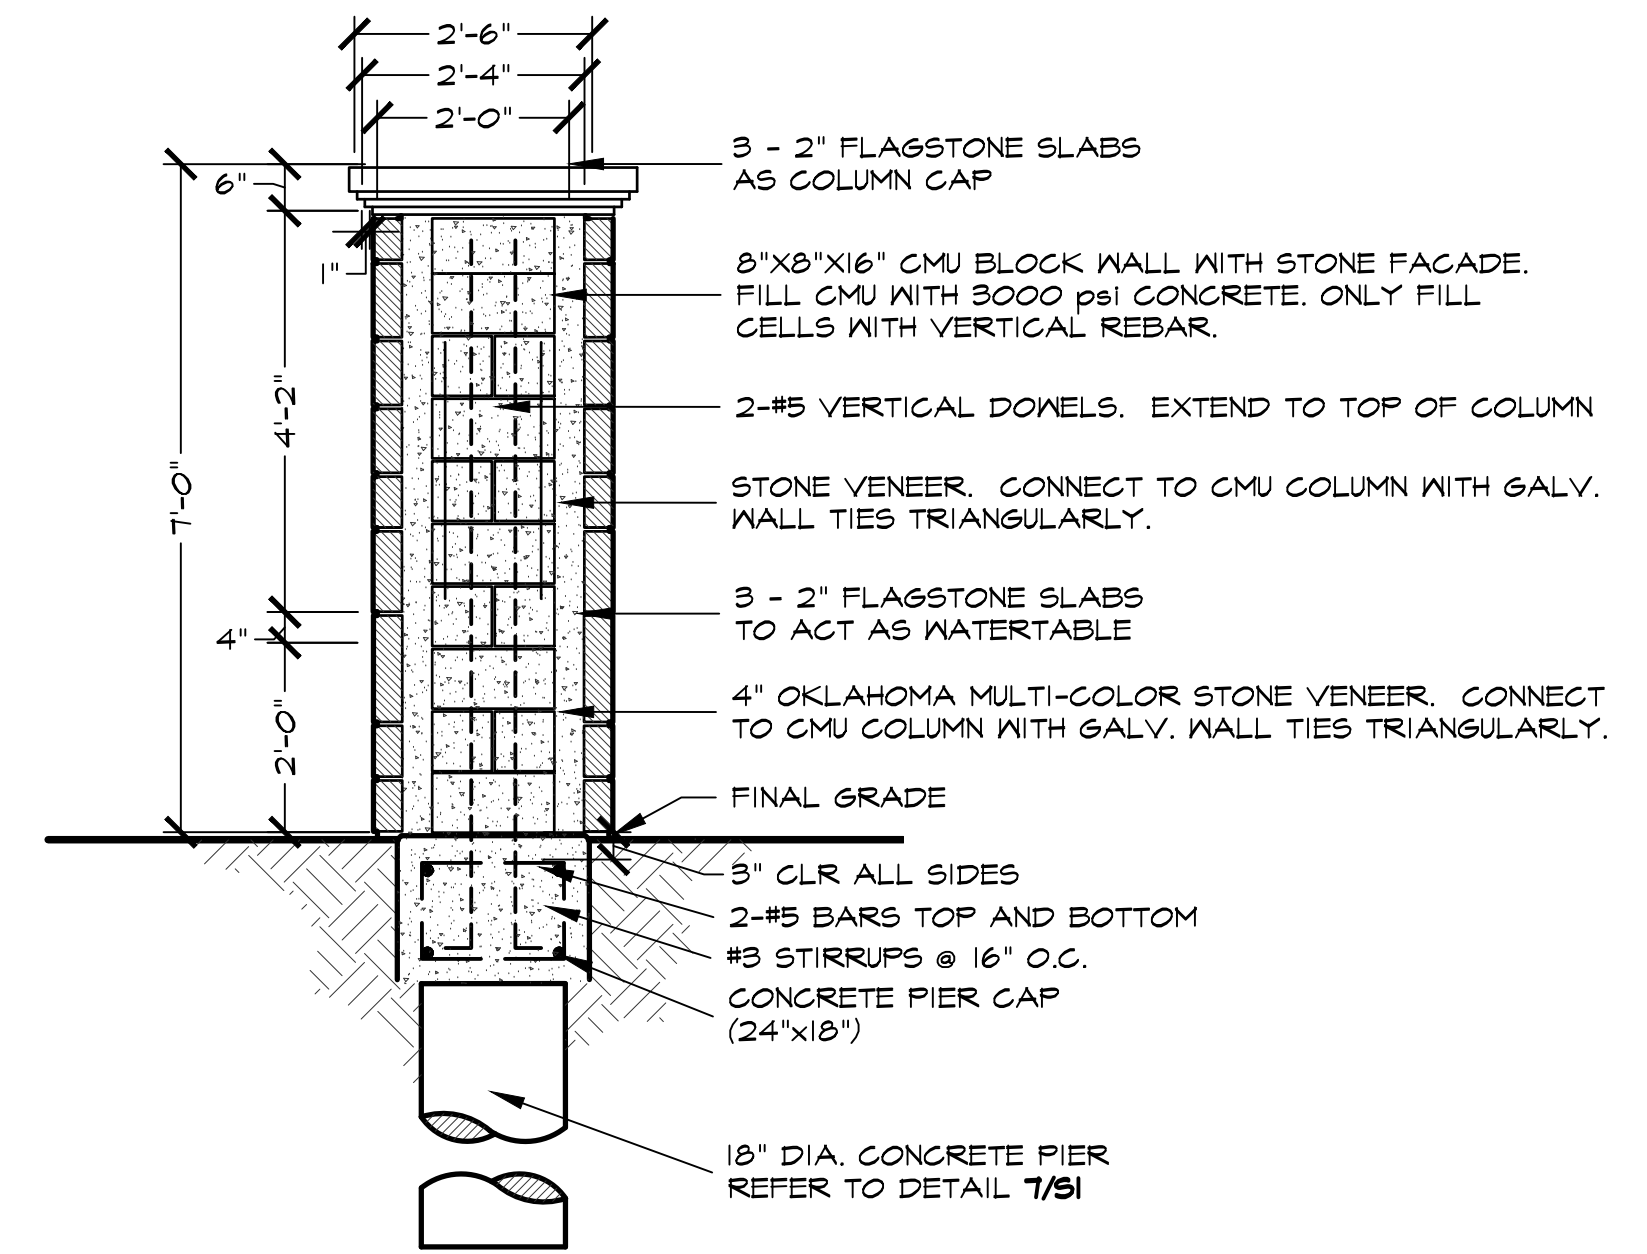


6 7'-0" STONE COLUMN
S1 SECTION

SCALE: 1/2" = 1'-0"

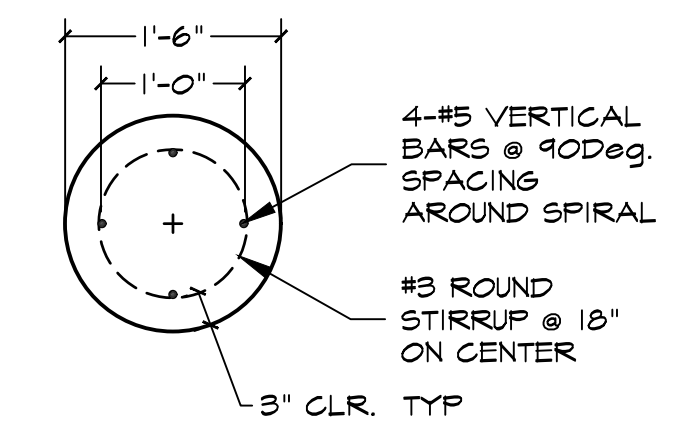

PLAN

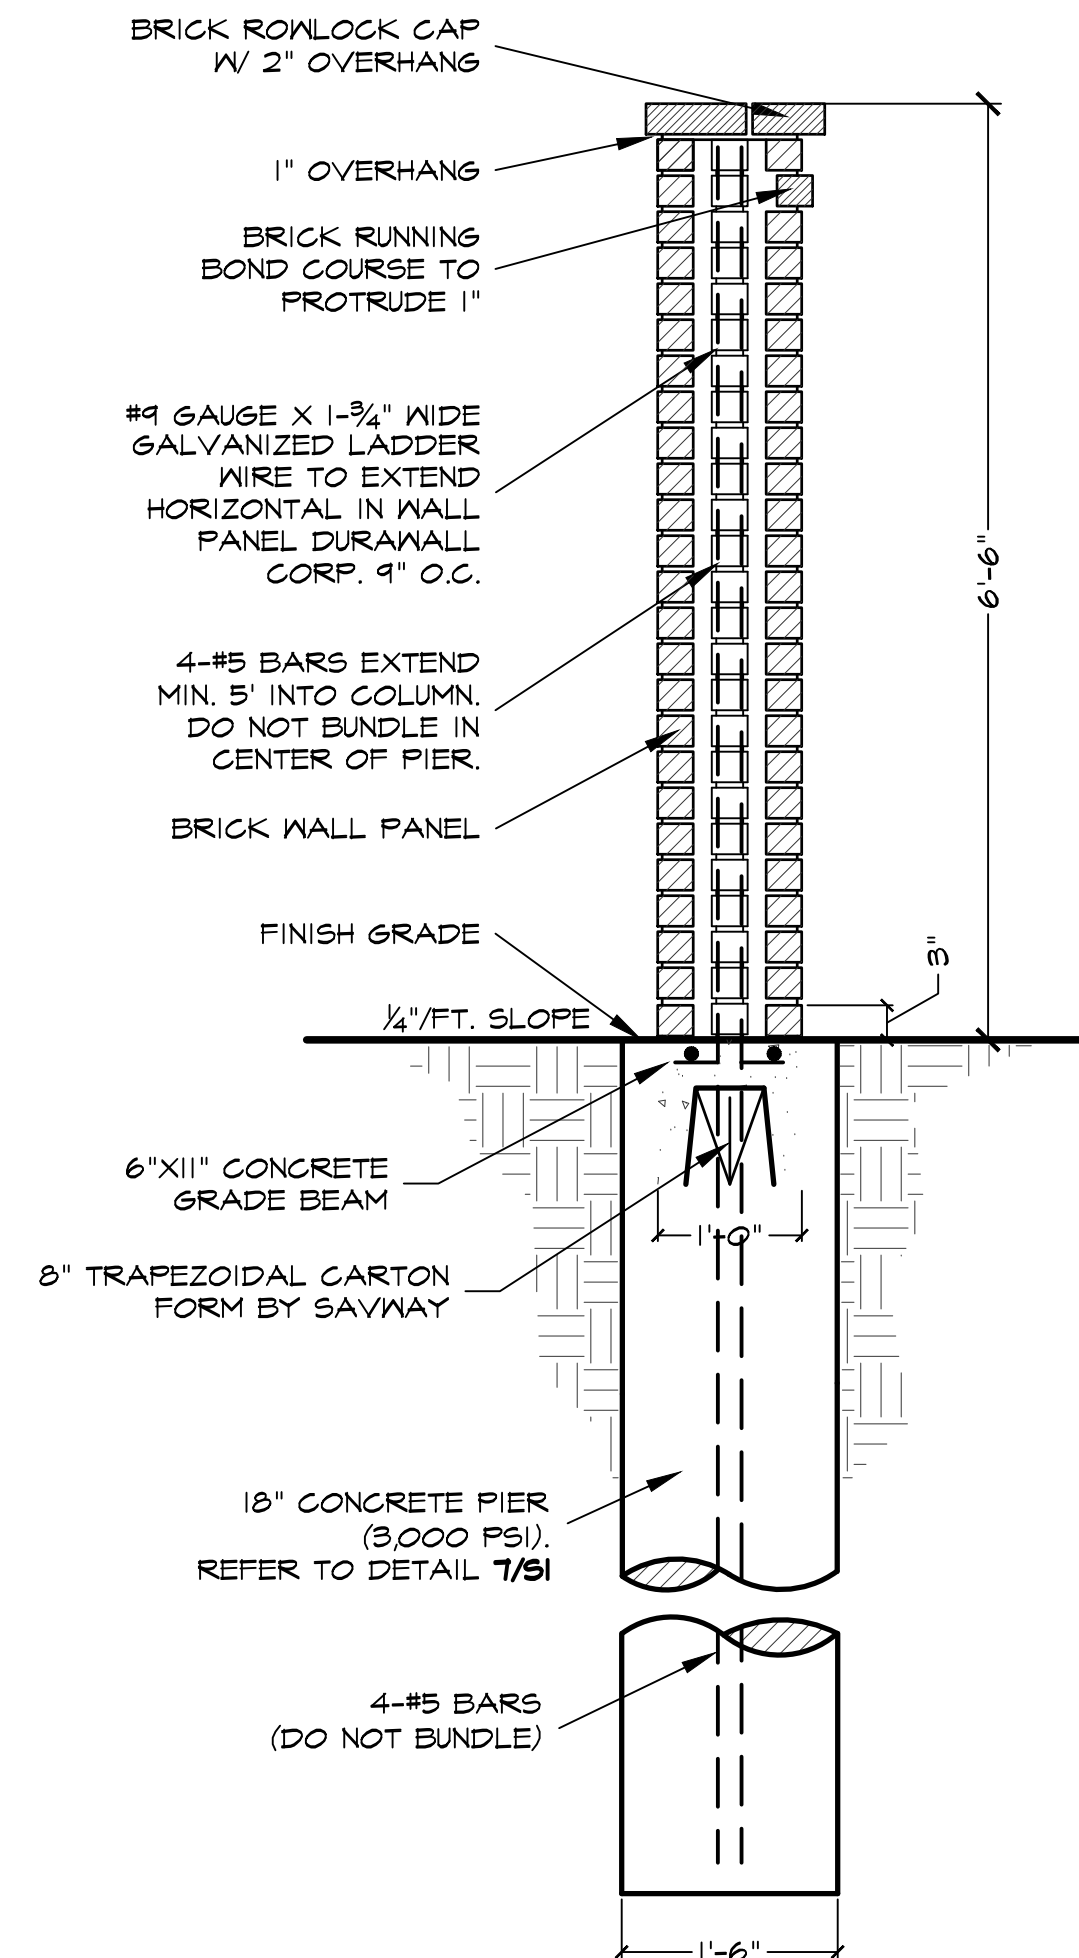


2 THINWALL COLUMN
S1 SECTION

SCALE: 3/4" = 1'-0"


NOTE:
CONCRETE MOW STRIP SHALL BE
CONTINUOUS THROUGH BRICK
THINWALL COLUMN PIERS.
CONTRACTOR SHALL PROVIDE AN
EXPANSION JOINT AT EACH ENHANCED
STONE COLUMN; NO MORE THAN 50'-0"
O.C. MAXIMUM.

NOTE:
CONTRACTOR SHALL PROVIDE WEEP HOLES AND/OR BRICK LEAVE OUTS EVERY 5'-0" O.C. FOR DRAINAGE PURPOSES. OWNER SHALL MAINTAIN THESE OPENINGS TO PREVENT STANDING WATER AND HEAVING OF WALL PANELS.

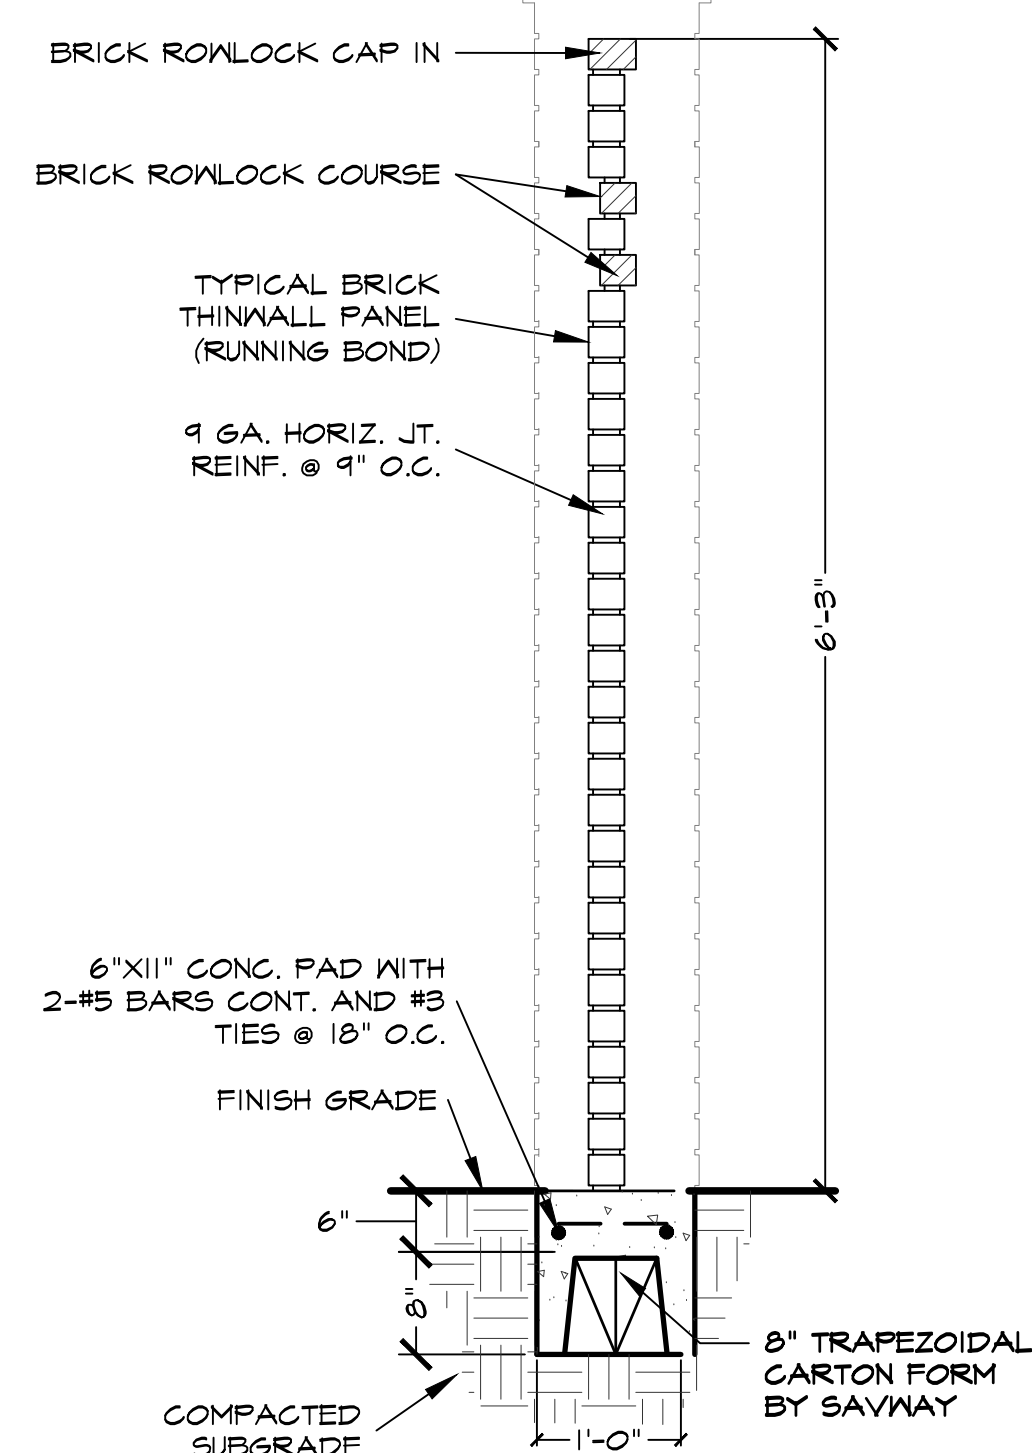


**ENHANCED BRICK
THINWALL PANEL**

SCALE: 3/4" = 1'-0"

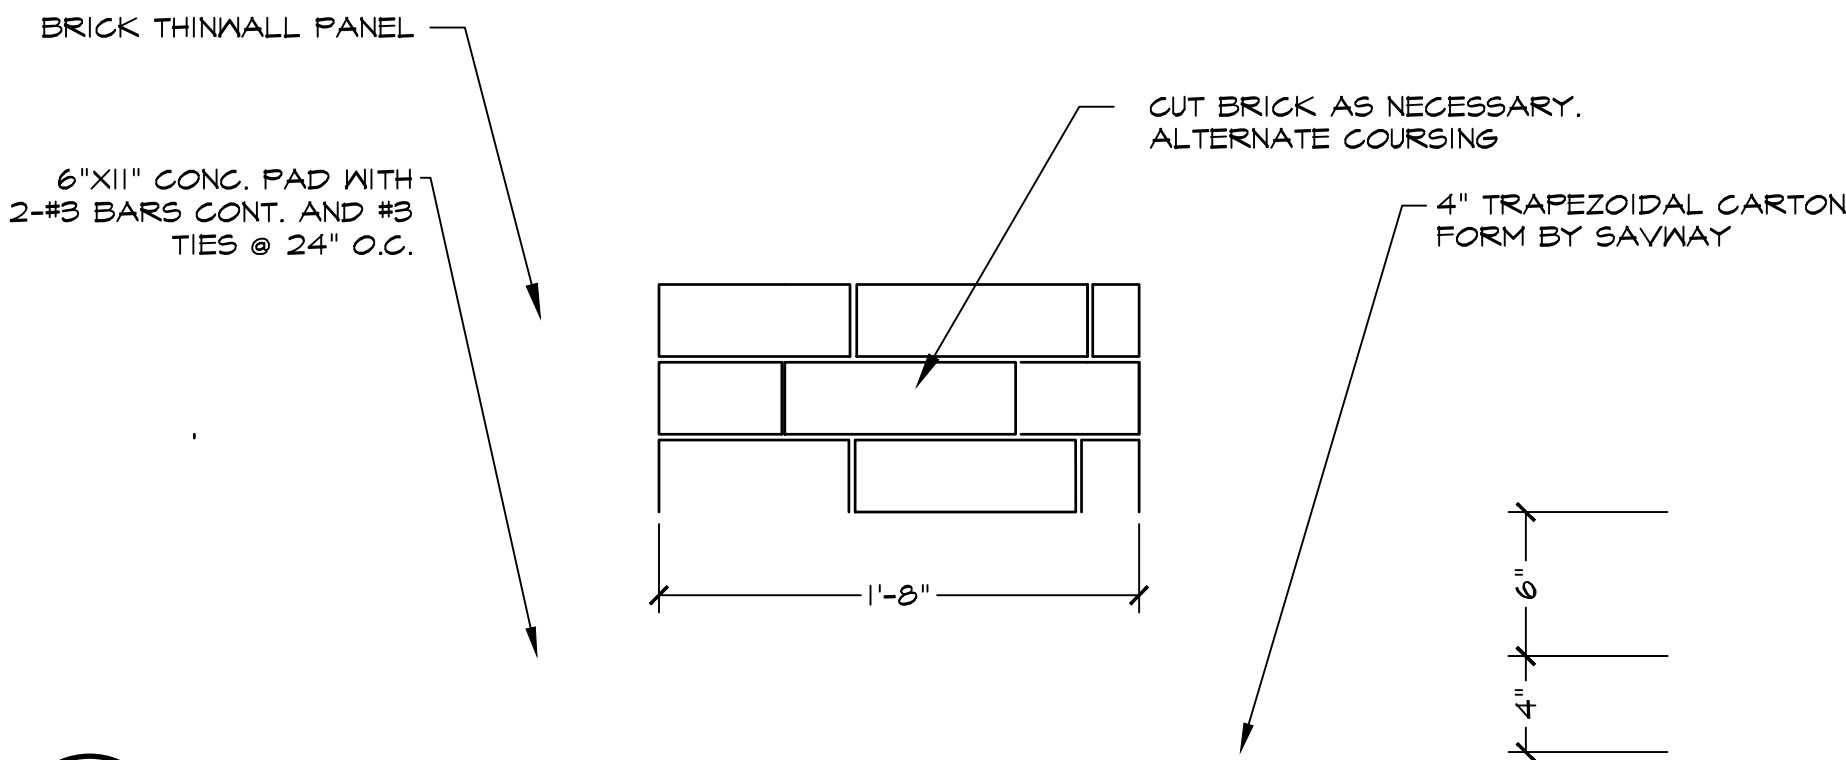


4 THINWALL COLUMN
S1 ELEVATION

SCALE: 1-1/2" = 1'-0"

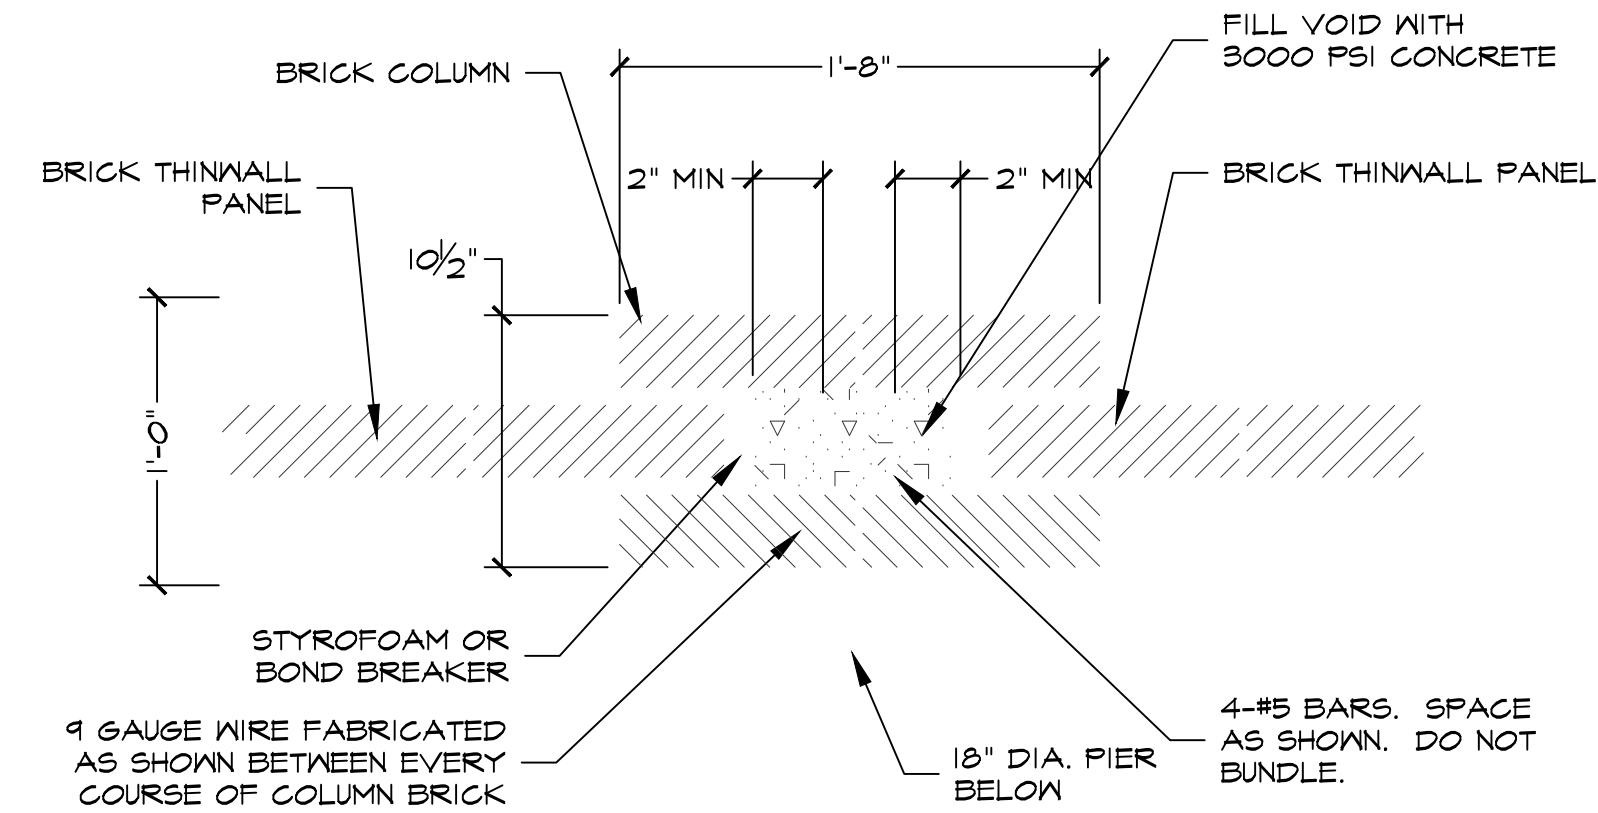

5 THINWALL COLUMN S1 PLAN/SECTION

SCALE: 1-1/2" = 1'-0"

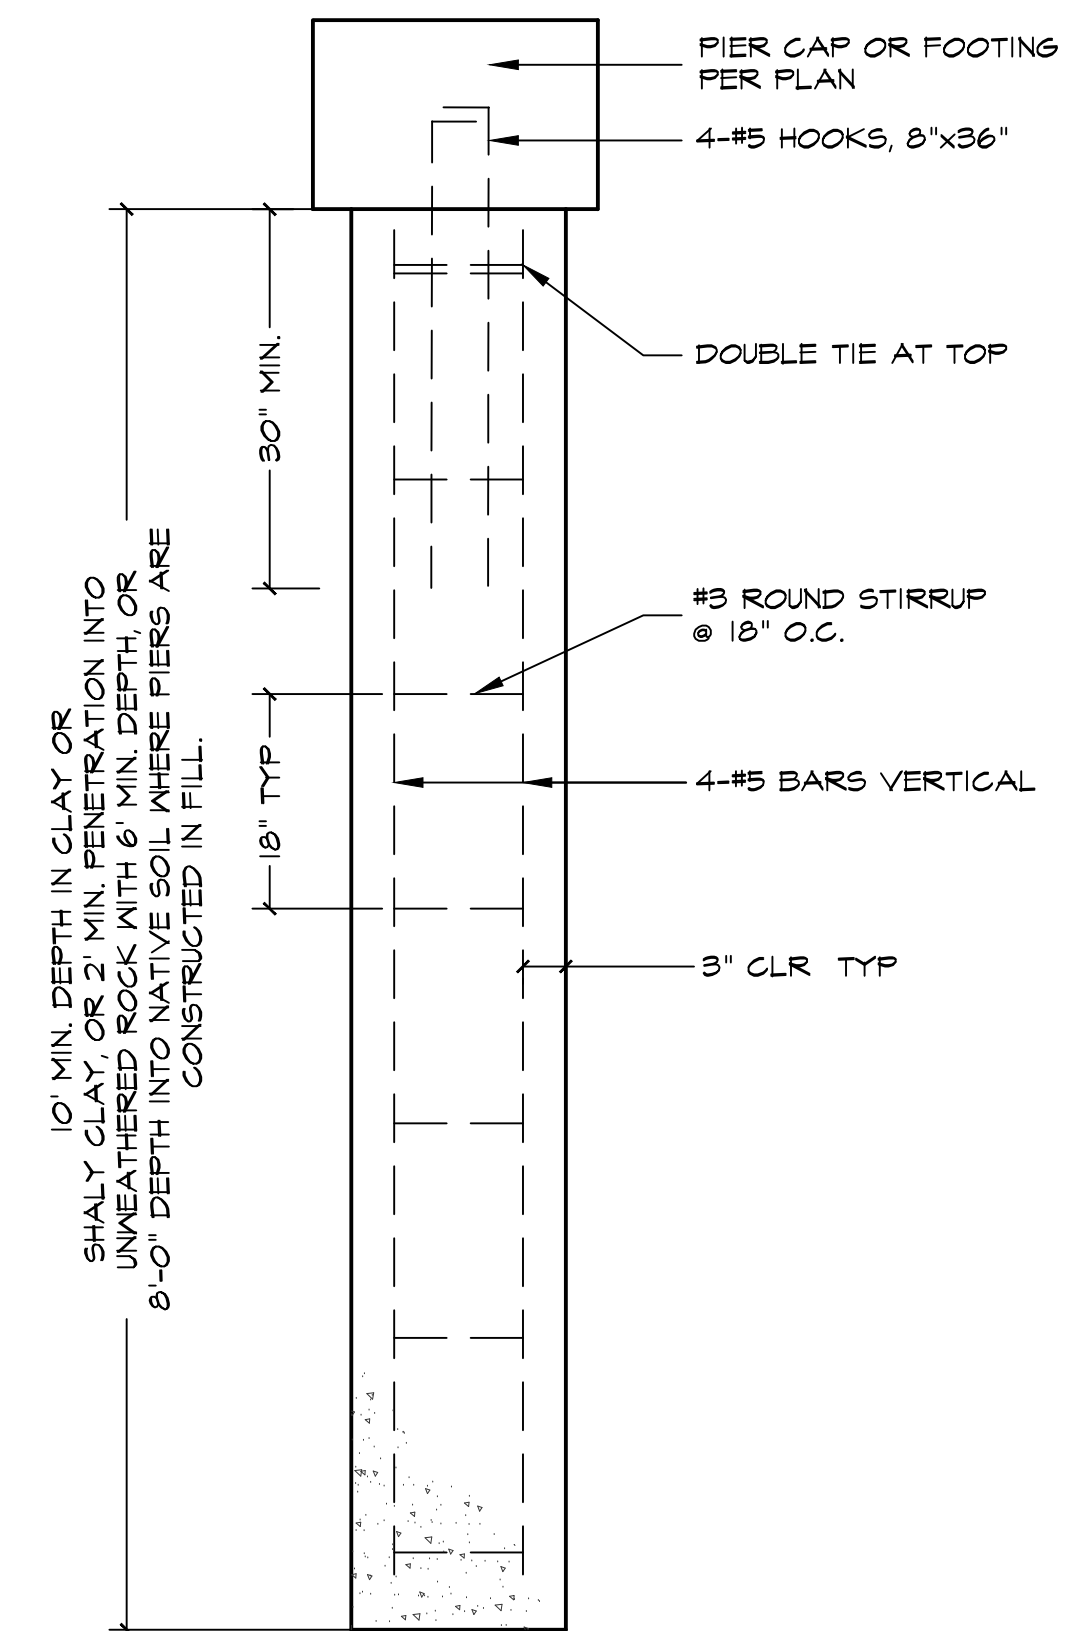

SECTION

7
S1 **PIER (18' DIA.)**
PLAN/SECTION

SCALE: 3/4" = 1'-0"

[illegible]