



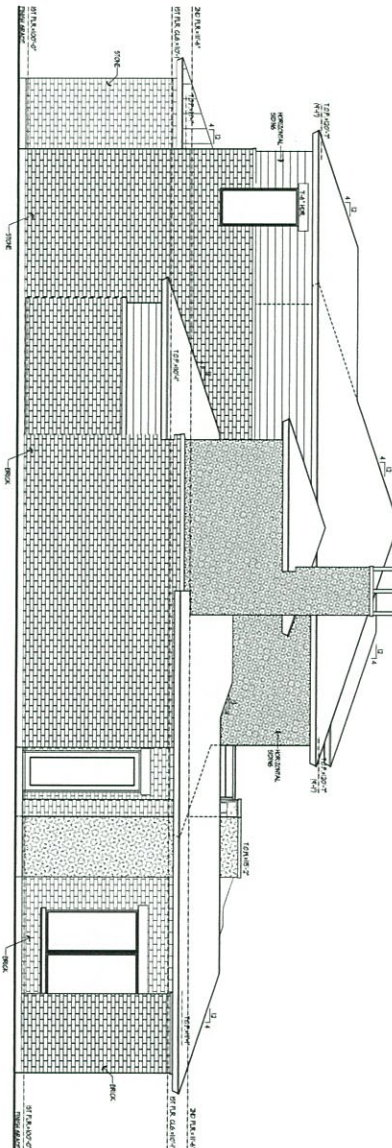

2 SIDE ELEVATION

1/4" = 1'-0"

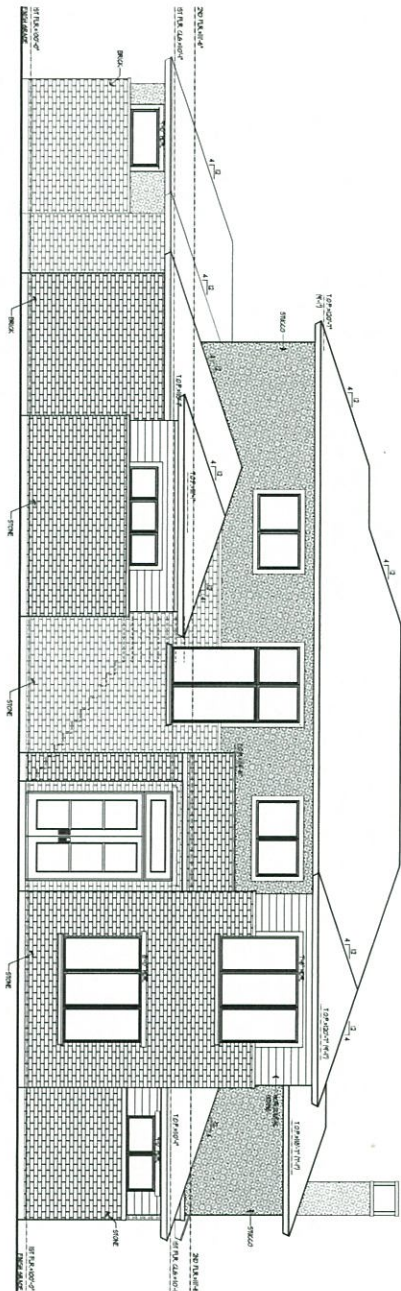

1 ENTRY ELEVATION

1/4" = 1'-0"

**FRIMILAS**  
DESIGN  
ARCHITECTURE & PLANNING  
4691682-8915  
frimilasdsgn.com

**THOMAS  
TOPP**  
2118 Parkway  
Irving, TX 75038  
972-471-4459/906  
FAX: 972-471-4459/911

**Wands Residence**  
3535 Apple Valley Drive  
Lot 6 Block 4  
Brookhaven Hills Addition  
Farmers Branch, Texas

DESIGNED BY  
THOMAS TOPP  
ARCHITECT P.C.

CHECKED BY  
HEATHER LANE  
4-29-2016  
REVISIONS  
PRELIMINARY  
SET NOT FOR  
CONSTRUCTION

SHEET NUMBER  
A4-1  
PROJECT NUMBER  
16019