



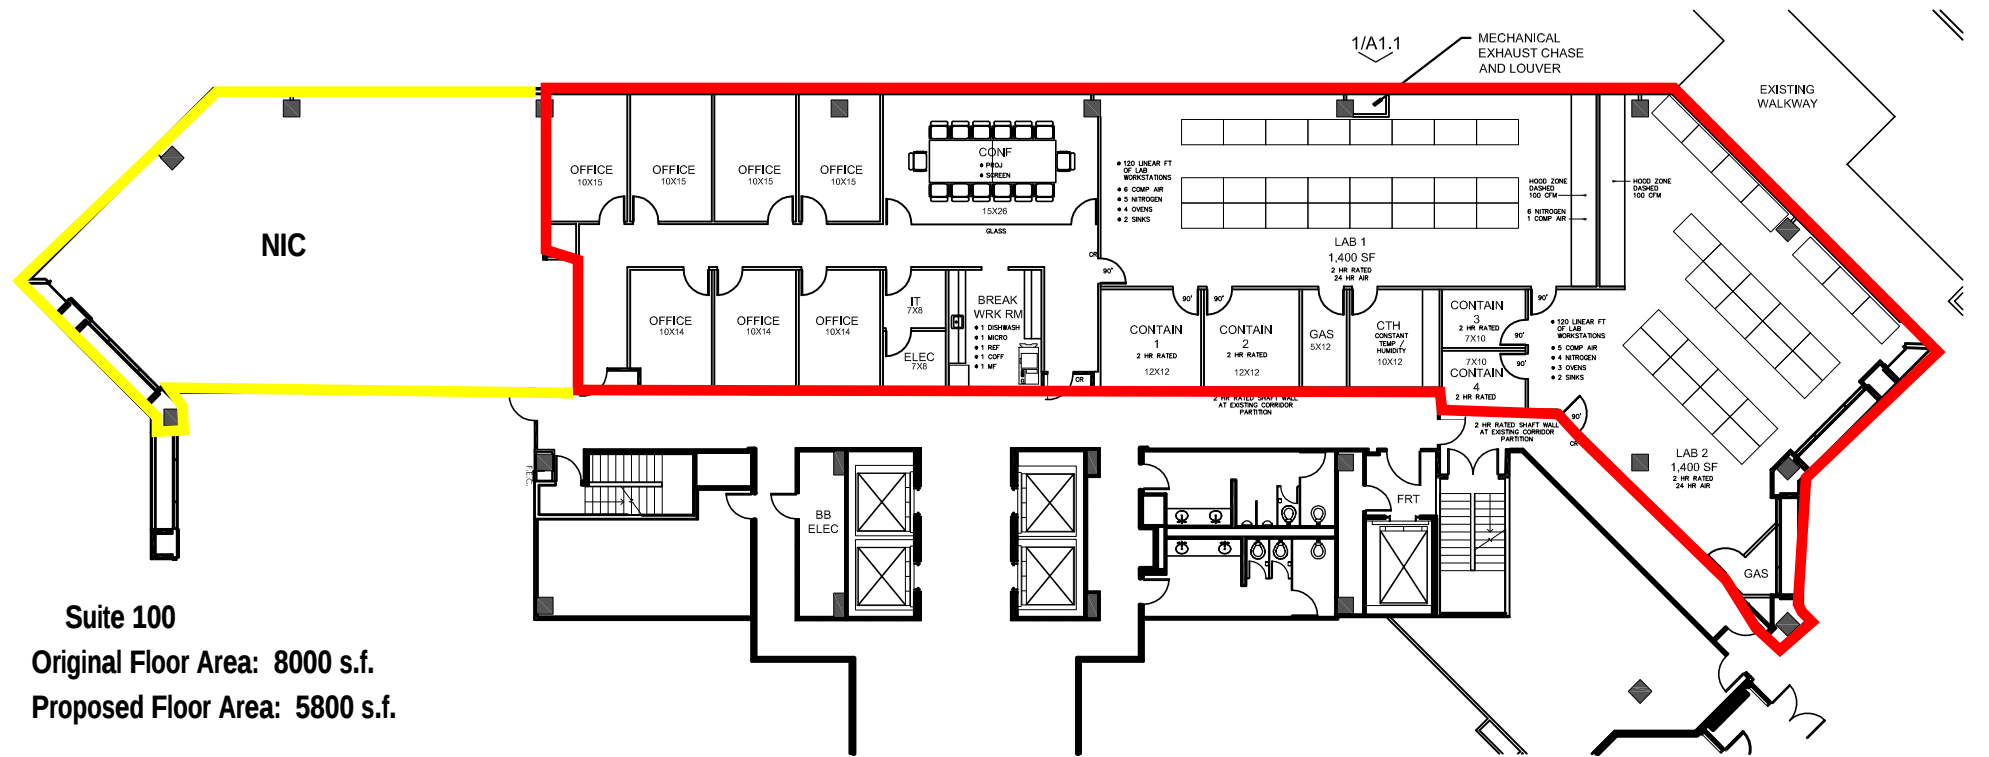

 **FIRST FLOOR PLAN**
 N.T.S.

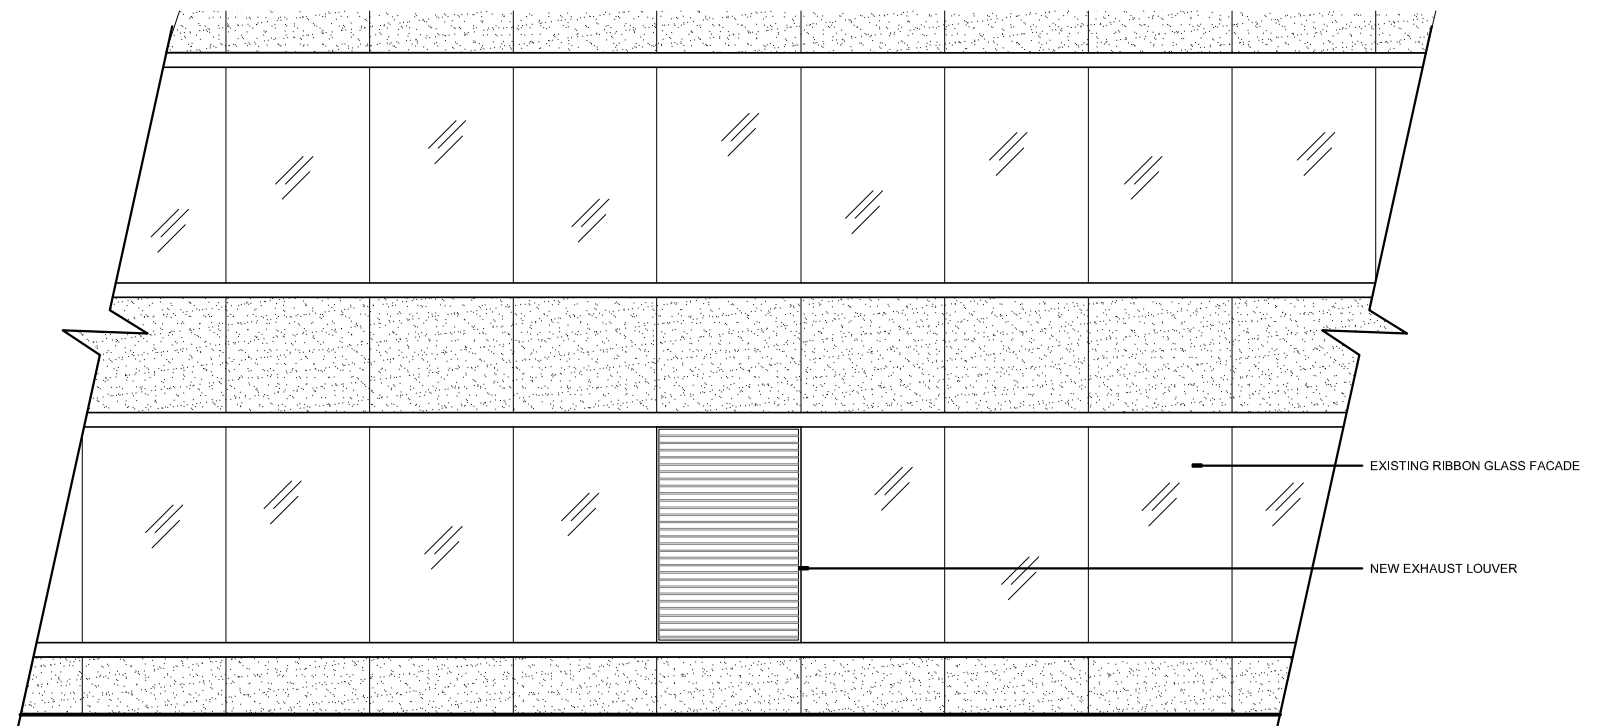

1 ELEVATION AT PROPOSED LOUVER LOCATION
 N.T.S.