


SOUTH EAST PERSPECTIVE - N.T.S. (SIDE/FRONT)

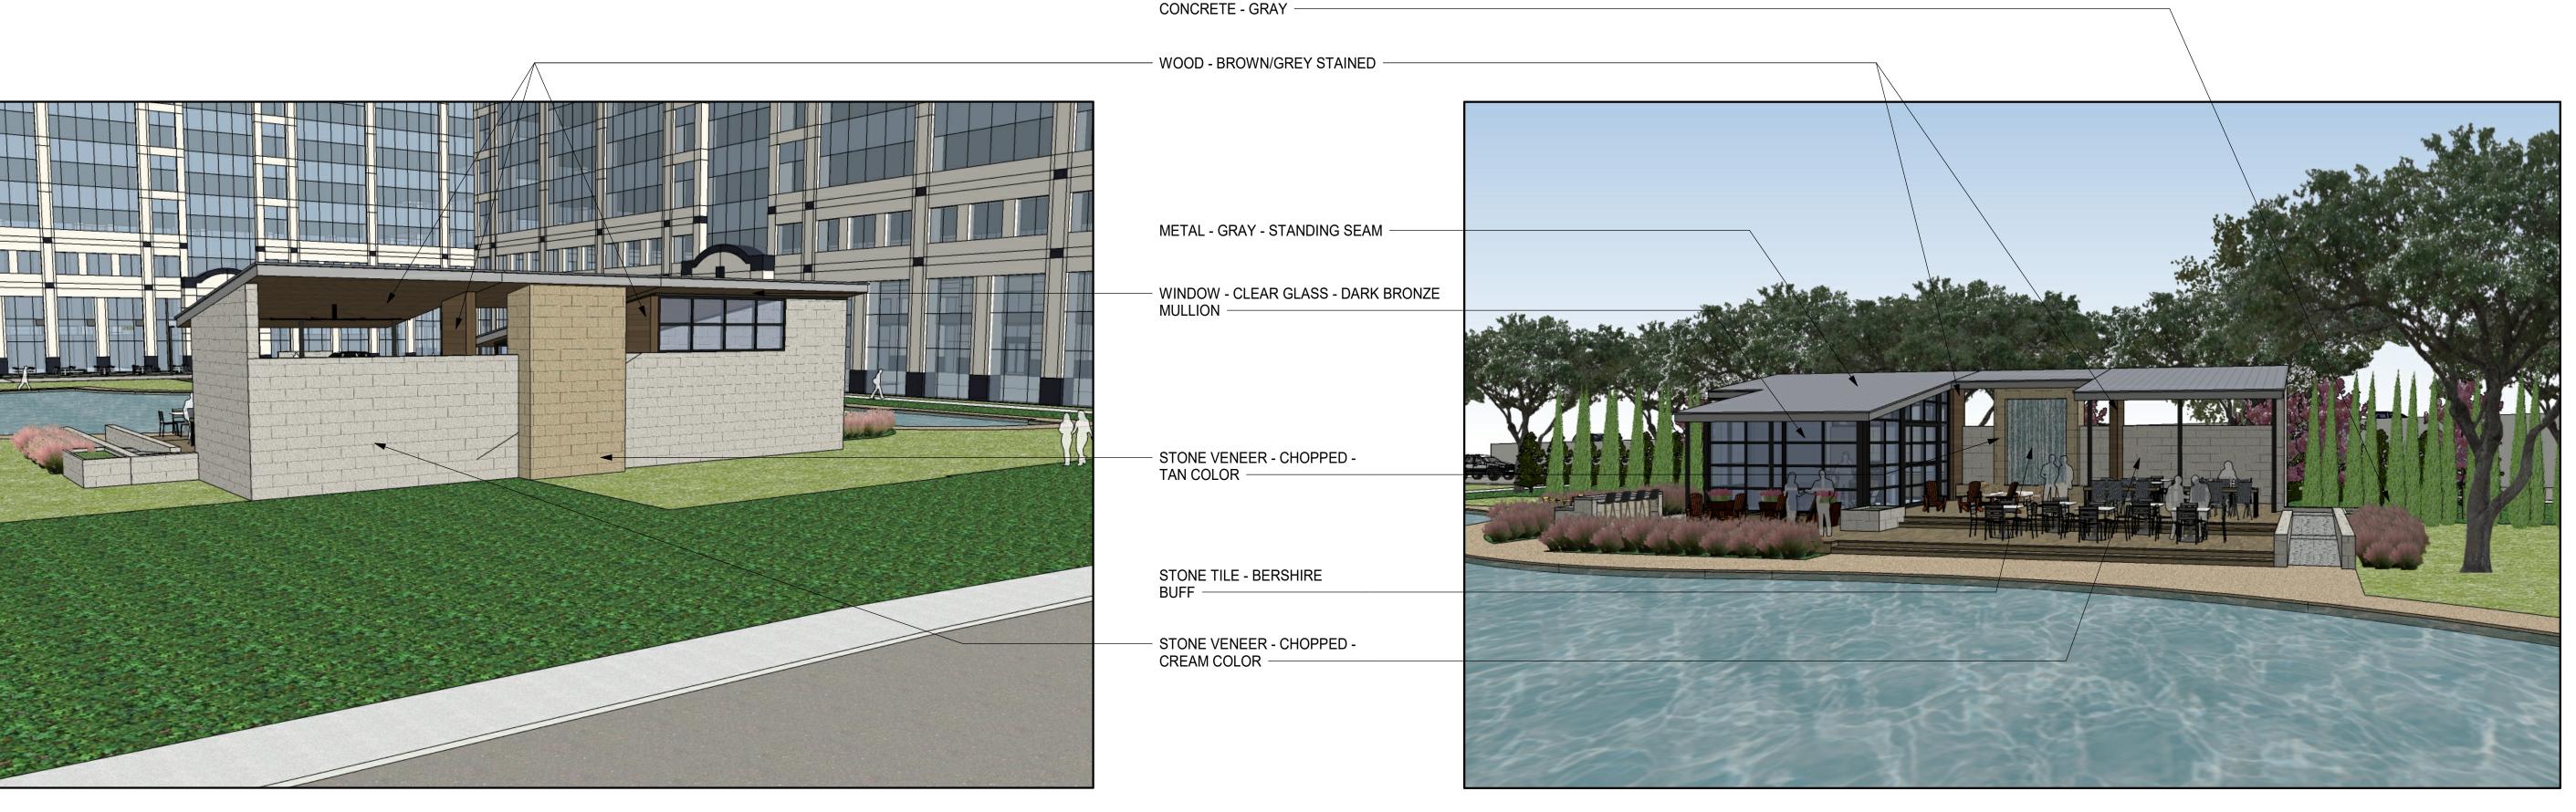

WEST PERSPECTIVE - N.T.S. (BACK)
LANDSCAPE TURNED OFF FOR CLARITY

**EAST PERSPECTIVE - N.T.S. (FRONT)** 

BG KA Powell

architecture interiors planning graphics 8070 Park Lane, Ste. 300 Dallas, Texas 75231

Tel 972.701.9000 | Fax 972.991.3008

These documents are issued for pricing only and are not for regulatory approval, permitting or construction.

www.bokapowell.com

Arch: Donald R. Powell, Jr. Reg. No.: 7206 Arch: Chris W. Barnes Reg. No.: 10147 Arch: John E. Orfield Reg. No.: 11164 Arch: R. Andrew Bennett Reg. No.: 18129

client

TACONIC CAPITAL ADVISORS LP 208 PARK AVENUE, 5TH FLOOR CITY, STATE, ZIP

civil engineer
PACHECO KOCH
7557 RAMBLER ROAD STE. 1400
DALLAS, TX 75231

landscape architect TBG PARTNERS 2001 BRYAN ST. STE. 1450 DALLAS, TX 75201

structural engineer L.A. FUESS PARTNERS 3333 LEE PARKWAY STE. 300 DALLAS, TX 75219

mep engineer SCHMIDT & STACY 2711 N. HASKELL AVE. STE. 400 DALLAS, TX 75204

technology ACUITY 5055 KELLER SPRINGS #250 ADDISON, TX 75001

project INTERNATIONAL PLAZA - LAKE HOUSE 14221 DALLAS PKWY DALLAS, TX 75254

The drawings and written material herein constitute original work of the architect, and as intellectual property and instruments of service, are subject to copyright and may not be reproduced, distributed, published or used in any way without the express written consent of the architect.

original issue

revisions

COLORED PERSPECTIVES

project number

18065.100

ı<del>c</del>

X4.02