



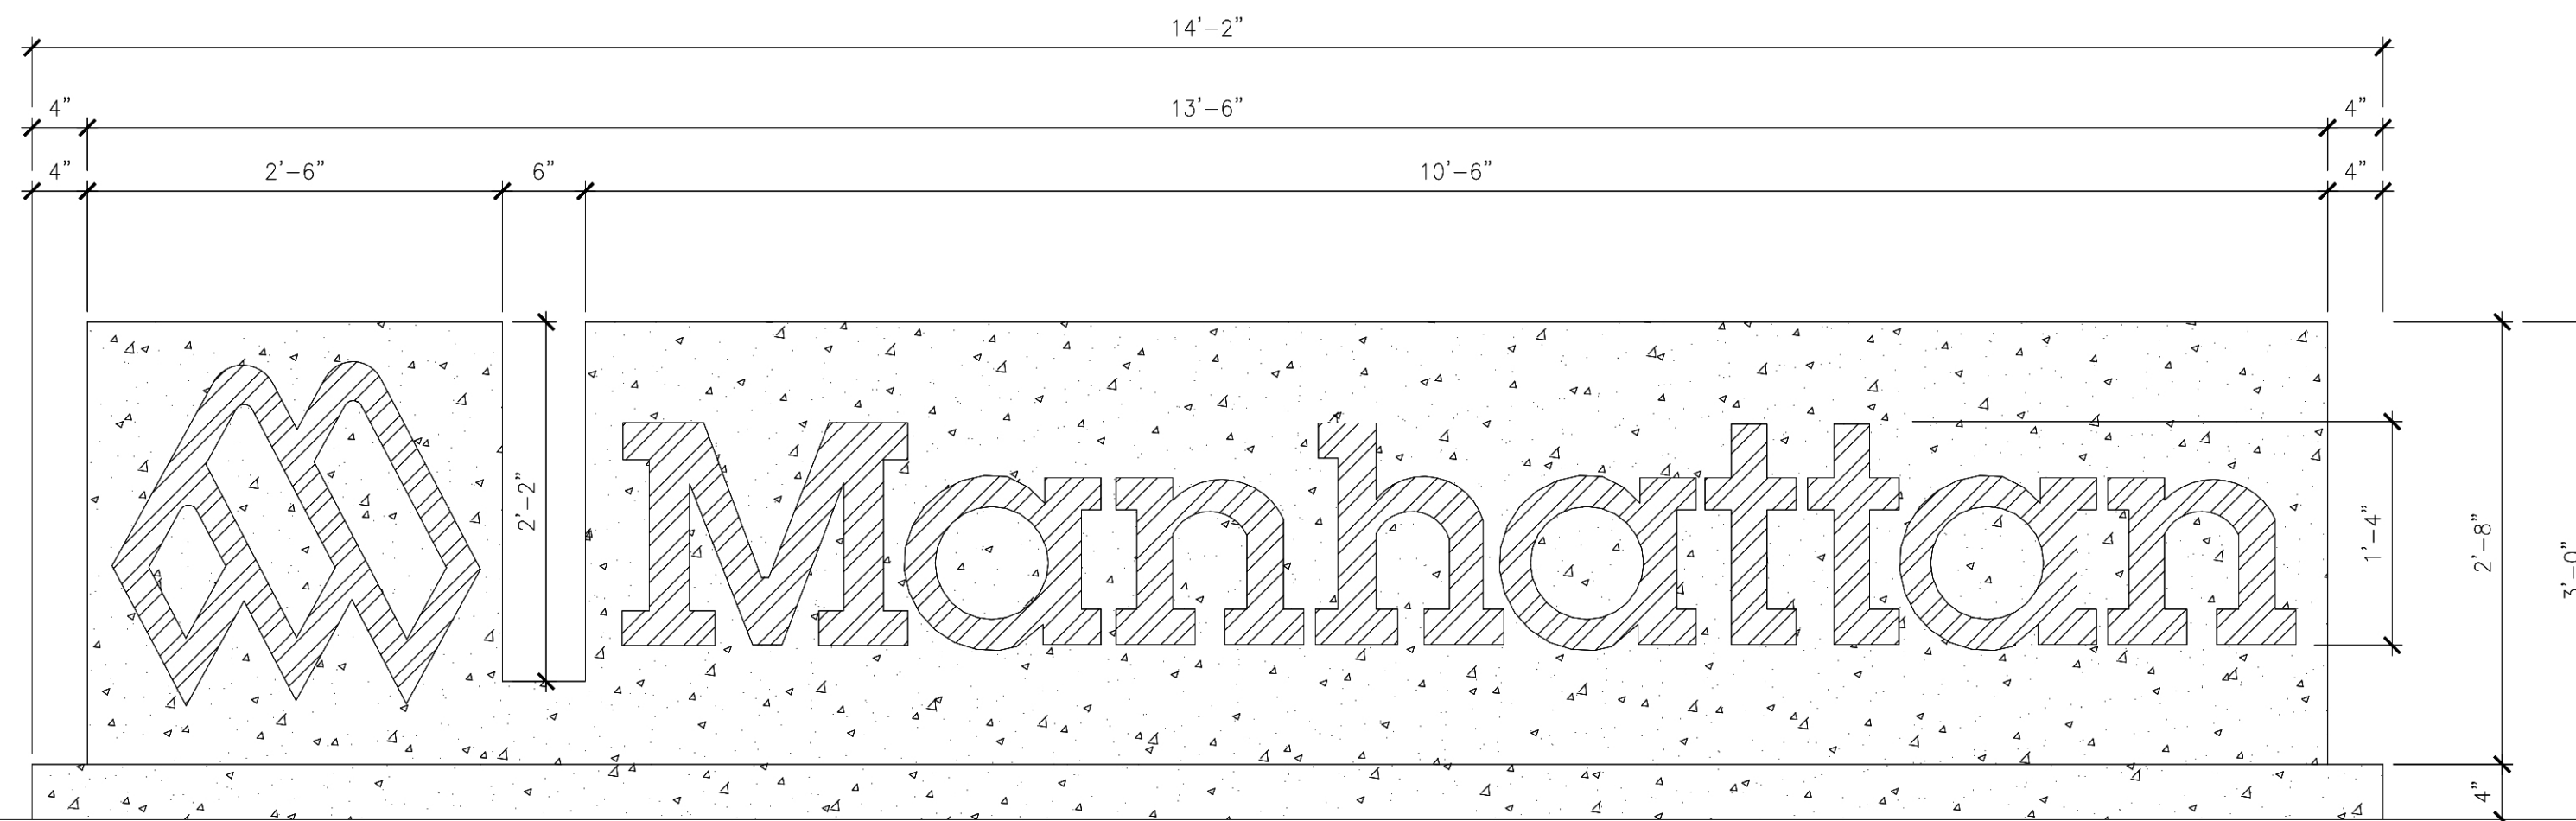


 **CONCRETE** - 32.18 GSF - 81%
 **METAL** - 7.46 GSF - 19%

NORTH ELEVATION

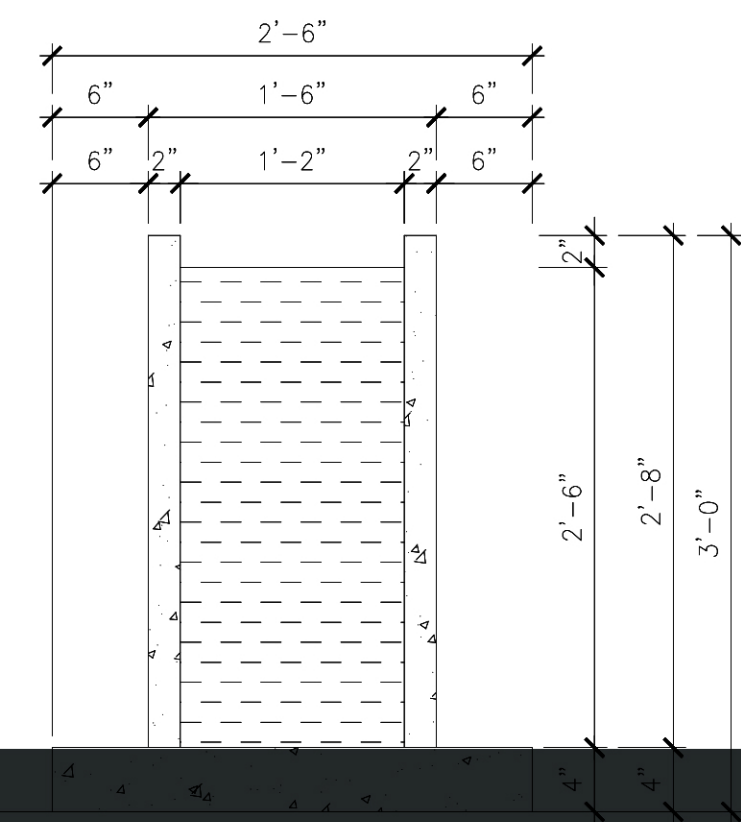


 **CONCRETE** - 1.72 GSF - 36%
 **ILLUMINATED** - 3.01 GSF - 64%

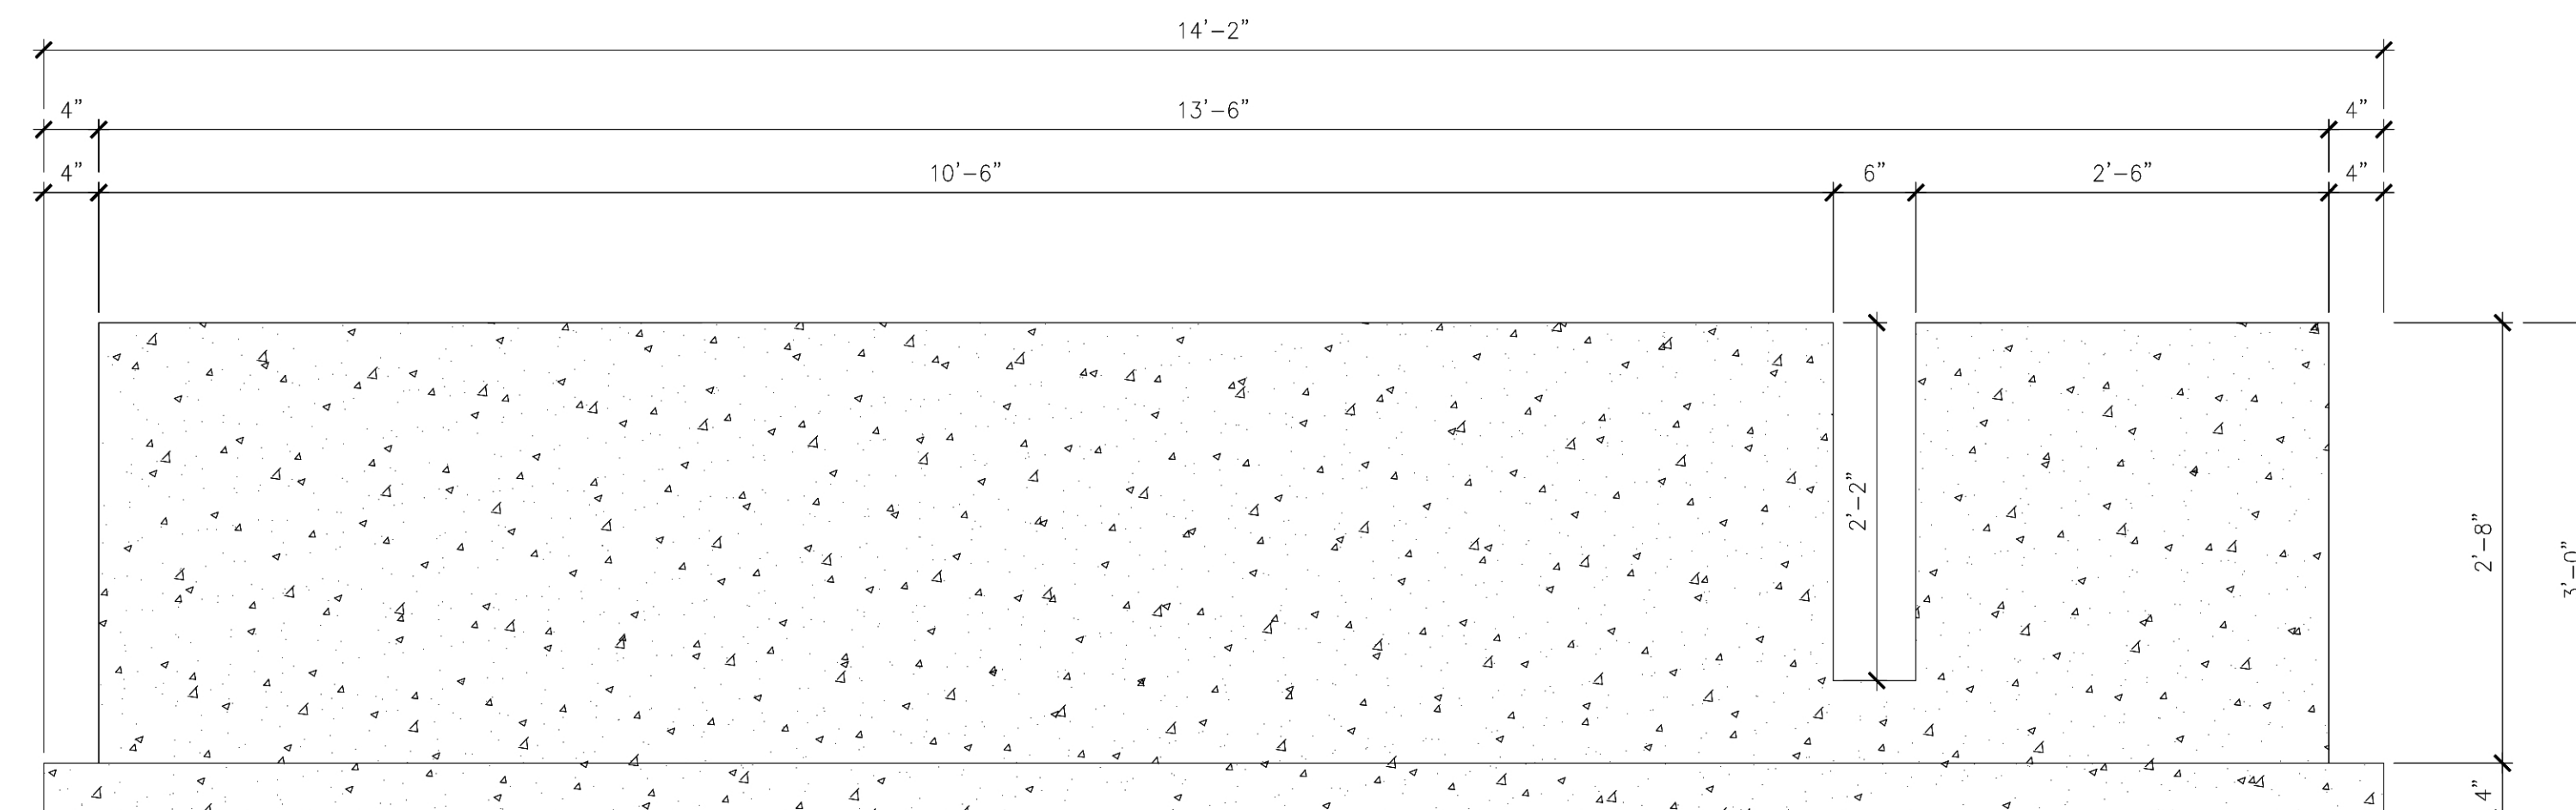

 **CONCRETE** - 39.64 GSF - 100%


SOUTH ELEVATION

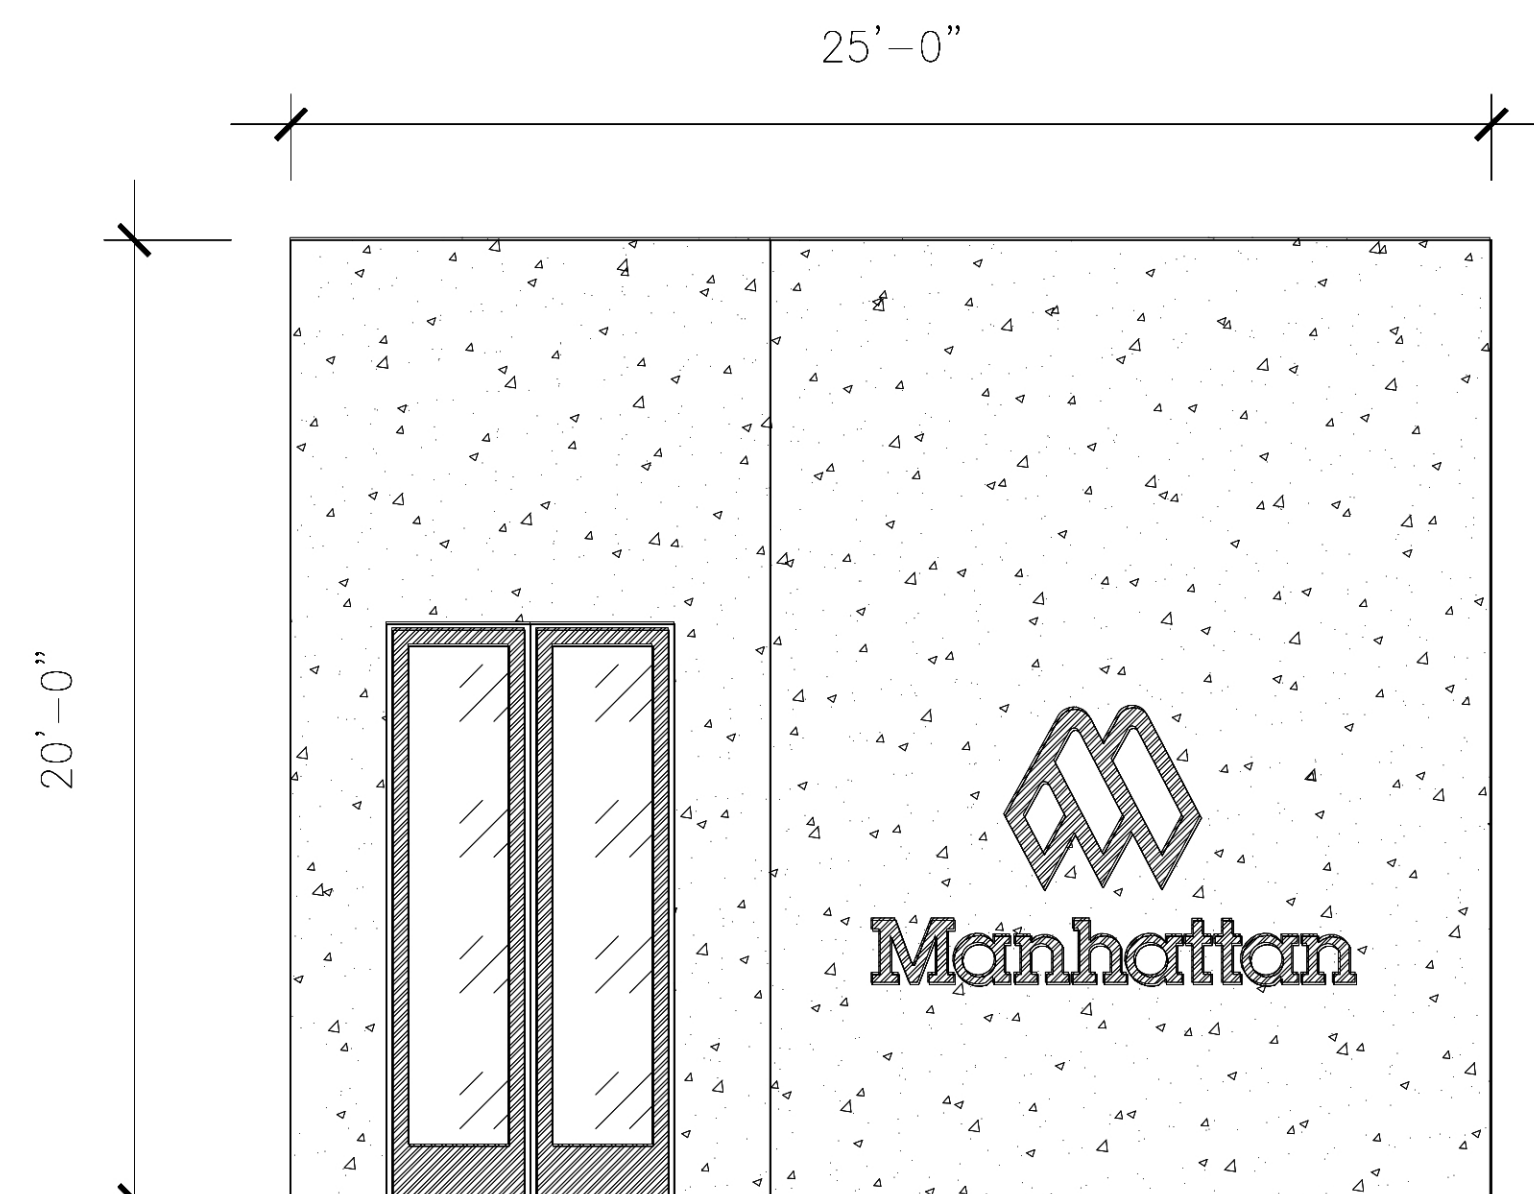


WEST ELEVATION (FRONT OF BUILDING (SCALE 1:4))

 **METAL SIGNAGE** - 34 GSF - 1% OF TOTAL FACE

CITY ACTION BLOCK		
	DATE	ACTION
PLANNING AND ZONING COMMISSION DATE:		
CITY COUNCIL DATE:		
ORDINANCE NO.		
RESOLUTION NO.		
ADMINISTRATIVE APPROVAL DATE		

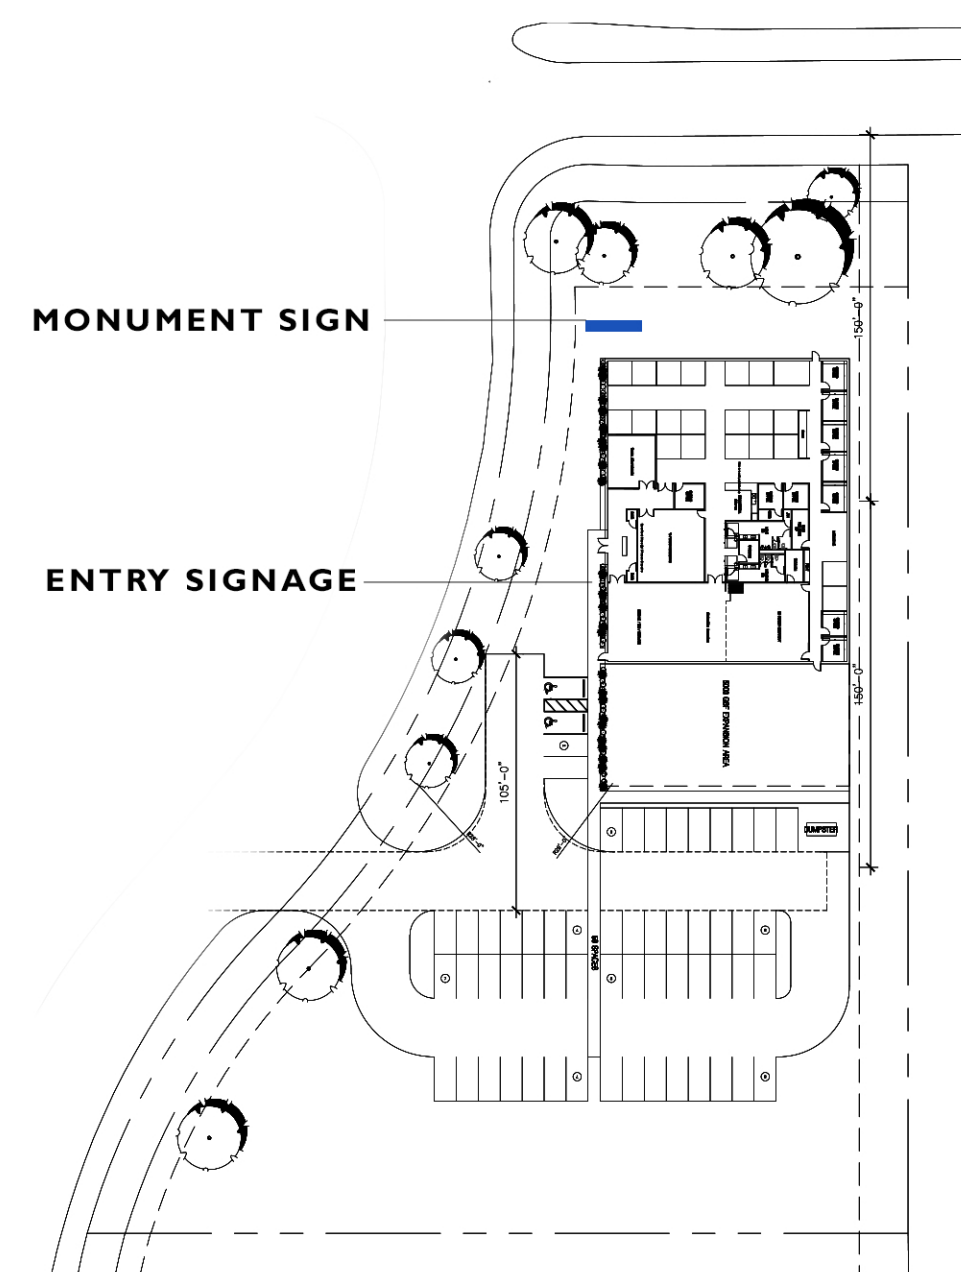


SIGNAGE ELEVATIONS

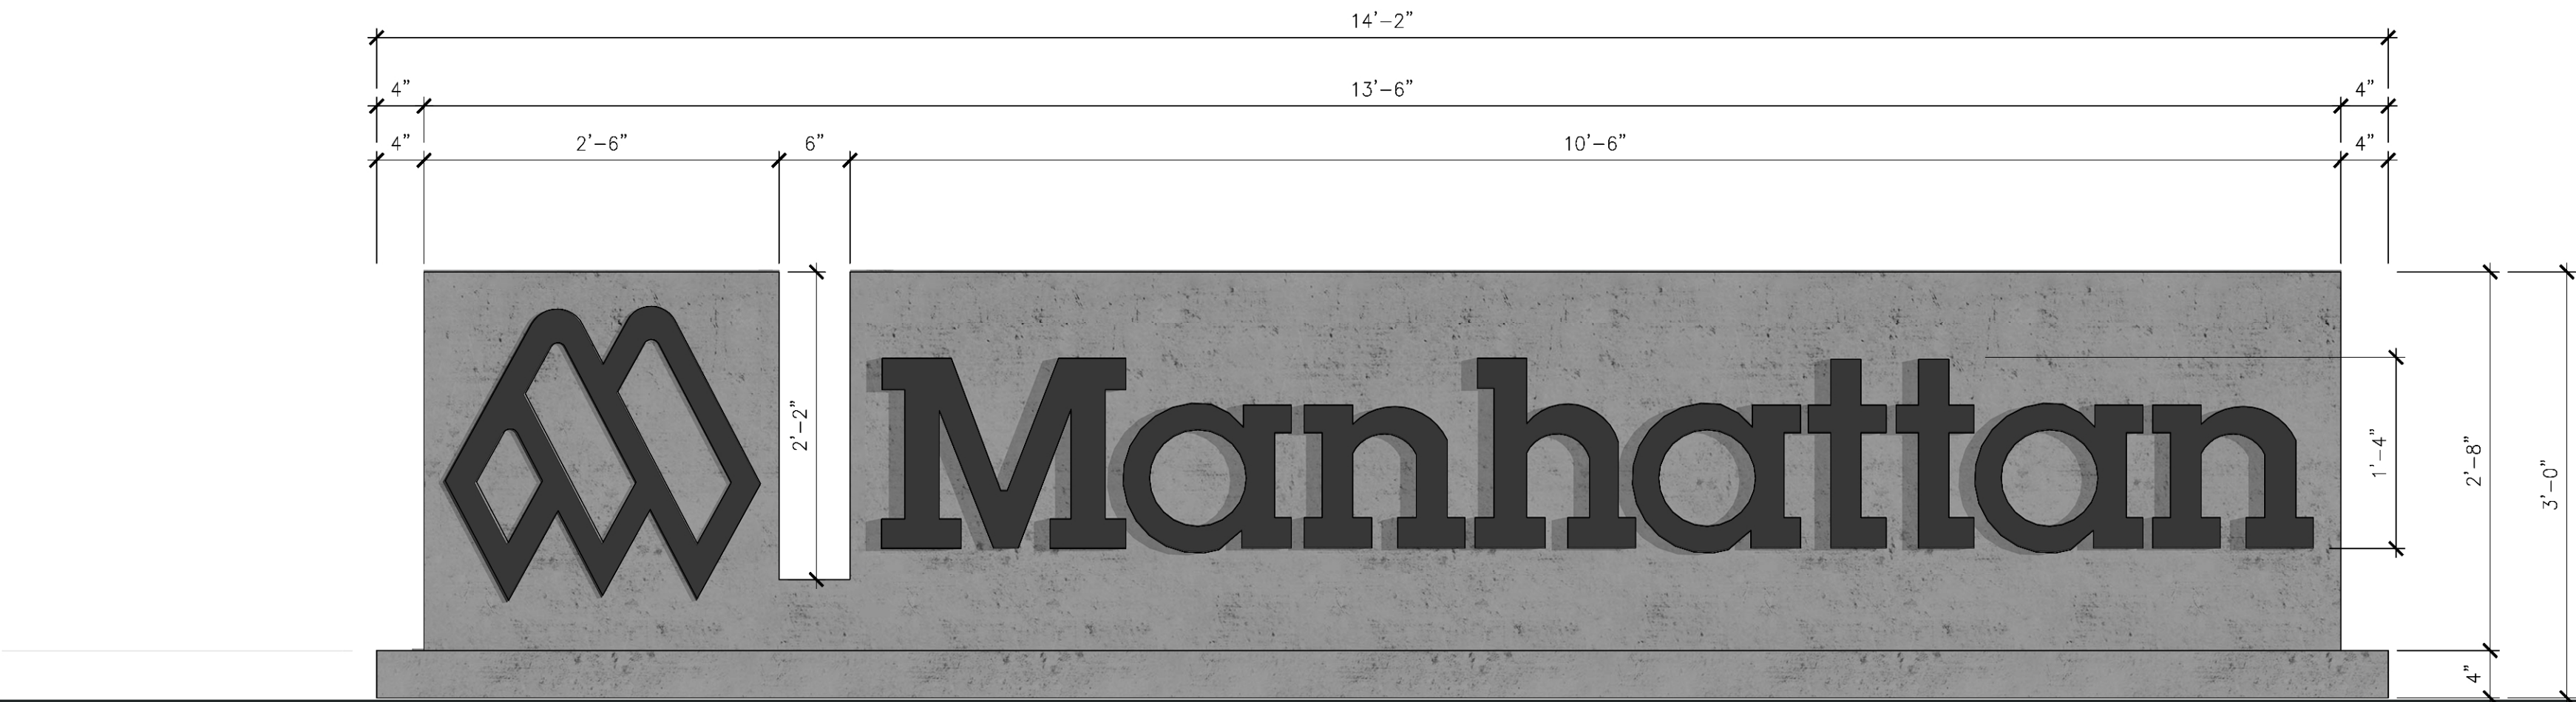


CONCRETE - 32.18 GSF - 81%
METAL - 7.46 GSF - 19%
13.5 x 3 = 40.5 SQ FT (BODY OF SIGN)
0.5 x 2.166 = 1.083 SQ FT (CUT OUT)
40.5 - 1.083 = 39.417 SQ FT TOTAL

NORTH ELEVATION

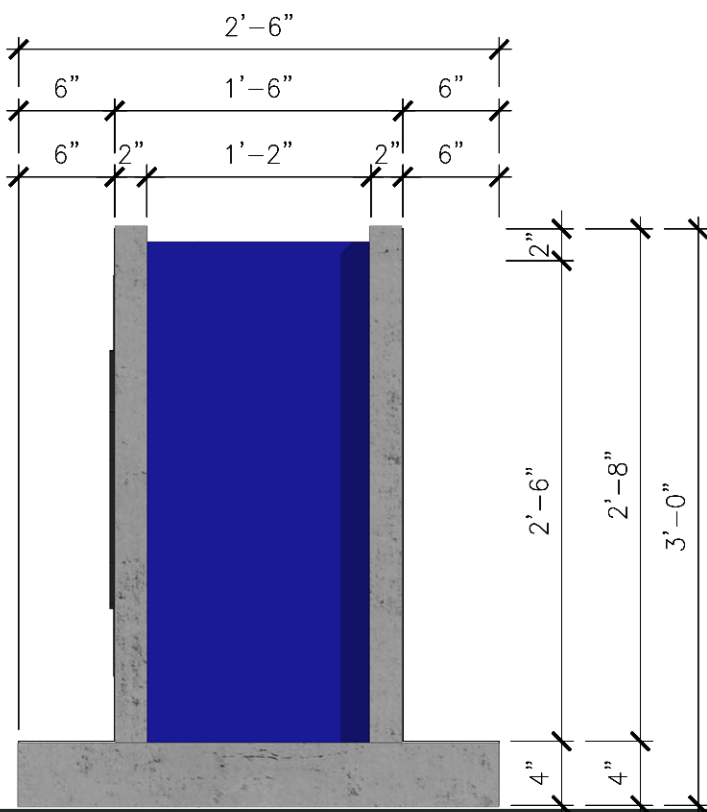

CONCRETE - 1.72 GSF - 36%
ILLUMINATED - 3.01 GSF - 64%
(ILLUMINATION ON EDGE ONLY)

EAST\WEST ELEVATION

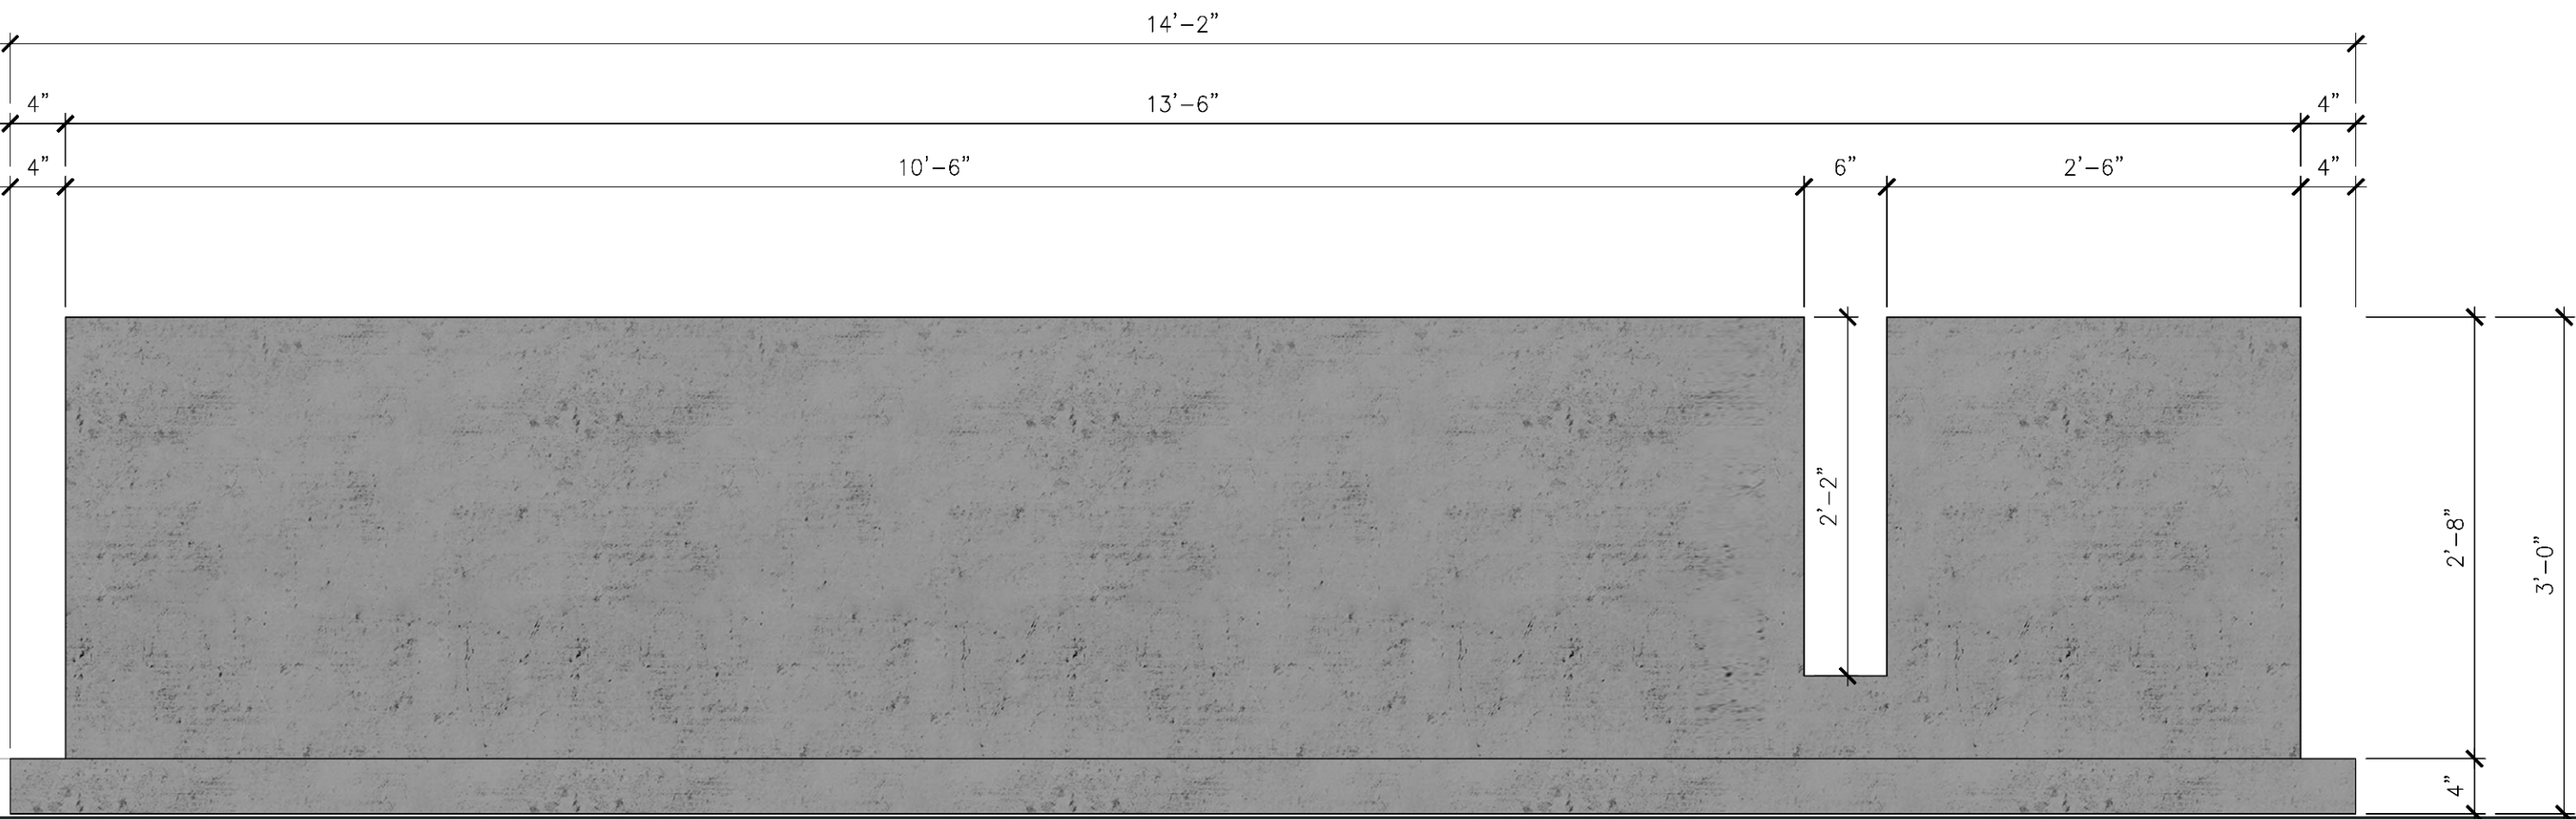

CONCRETE - 39.64 GSF - 100%


SOUTH ELEVATION



WEST ELEVATION (FRONT OF BUILDING (SCALE 1:4))

METAL SIGNAGE - 34 GSF - 1% OF TOTAL FACE

CITY ACTION BLOCK		
	DATE	ACTION
PLANNING AND ZONING COMMISSION DATE:		
CITY COUNCIL DATE		
ORDINANCE NO.		
RESOLUTION NO.		
ADMINISTRATIVE APPROVAL DATE		

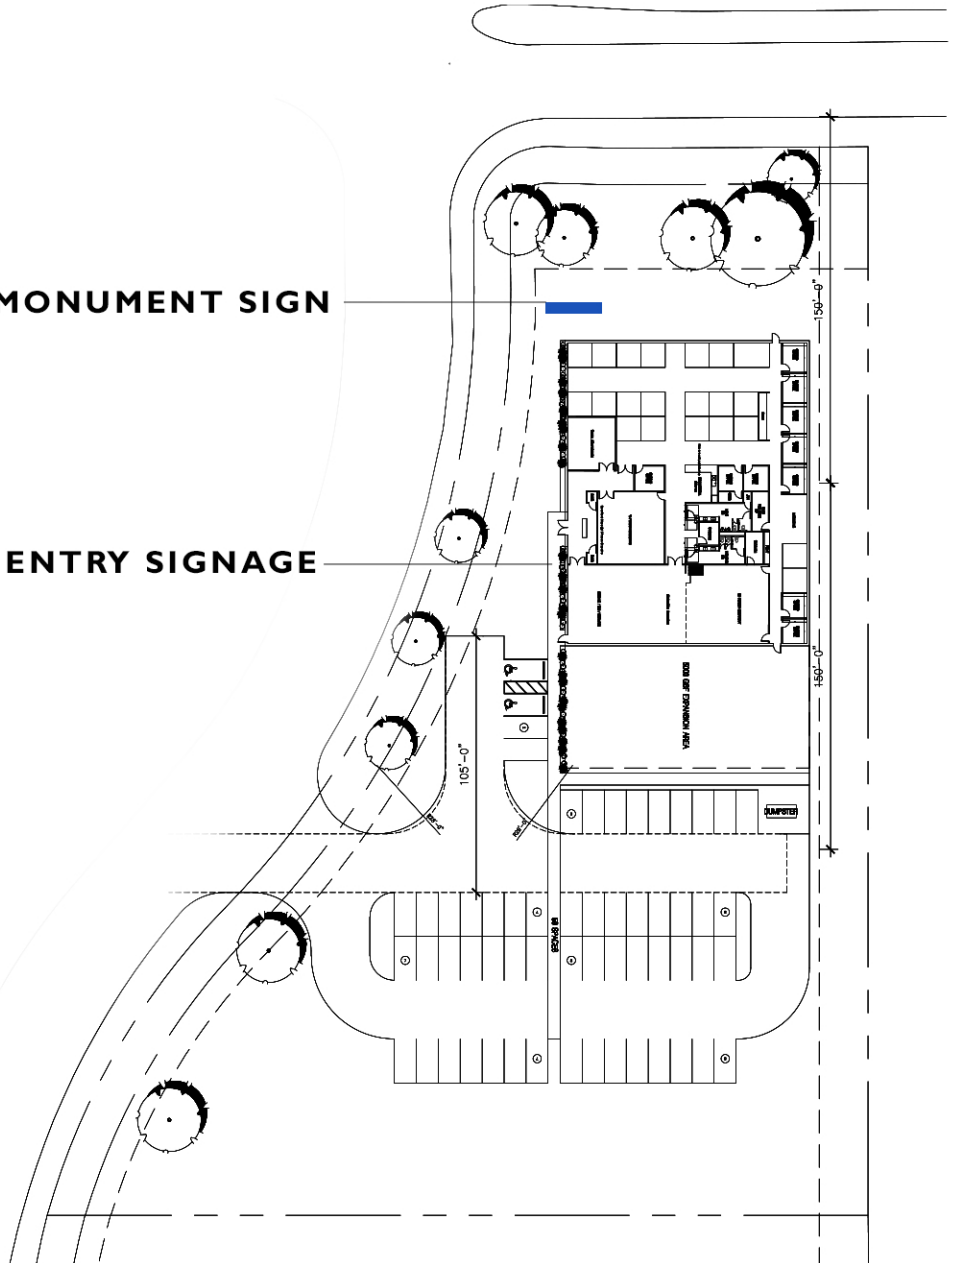

SIGNAGE ELEVATIONS