

PLANT SCHEDULE						
LARGE TREES	CODE	QTY	COMMON / BOTANICAL NAME	CAL.	CONTAINER	HEIGHT
CE	4		CEDAR ELM ULMUS CRASSIFOLIA NURSERY GROWN	3" CAL.	B&B OR CONTAINER	11'-12' HT.
CO	2		CHINQUAPIN OAK QUERCUS MUEHLENBERGII NURSERY GROWN	3" CAL.	B&B OR CONTAINER	11'-12' HT.
EXT	7		EXISTING TREE TO REMAIN EXISTING TREE TO REMAIN	-		
MS	3		MEXICAN SYCAMORE PLATANUS MEXICANA	3" CAL.	B&B OR CONTAINER	11'-12' HT.
QF	5		TEXAS LIVE OAK QUERCUS FUSIFORMIS	3" CAL.	B&B OR CONTAINER	11'-12' HT.
ORNAMENTAL TREES	CODE	QTY	COMMON / BOTANICAL NAME	CAL.	CONTAINER	HEIGHT
RB	12		REDBUD CERIS. CANADENSIS NURSERY GROWN	3" CAL.	B&B OR CONTAINER	7'-8' HT.
SH	9		SAVANNAH HOLLY ILEX X ATTENUATA "SAVANNAH" NURSERY GROWN	3" CAL.	B&B OR CONTAINER	9'-10' HT.
SM	25		TEDDY BEAR DWARF SOUTHERN MAGNOLIA MAGNOLIA GRANDIFLORA "TEDDY BEAR"	3" CAL.	45 GAL.	7'-8' HT.
SHRUBS	CODE	QTY	COMMON / BOTANICAL NAME	CONTAINER		
NRS	34		NELLIE R. STEVENS HOLLY ILEX X 'NELLIE R. STEVENS' MIN. 42" HT. AT TIME OF PLANTING	5 GAL.		
SHRUB AREAS	CODE	QTY	COMMON / BOTANICAL NAME	SIZE		
SGP	7,887 SF		SHRUB AND GROUND COVER PLANTING	VARIES		
GROUND COVERS	CODE	QTY	COMMON / BOTANICAL NAME	CONTAINER		
CB	11,250 SF		COMMON BERMUDA CYNODON DACTYLON	SOLID 500 OR HYDROMULCH		

PLANT MATERIAL NOTES:

- ALL TREES TO BE UNIFORM BY SPECIES WITH STRAIGHT TRUNKS, MATCHING CHARACTER, AND FULL BRANCHING STRUCTURE.
- ALL SHRUBS TO BE FULL AND UNIFORM BY SPECIES WITH MATCHING CHARACTER AND BRANCHING STRUCTURE.
- EACH PLANT VARIETY MUST COME FROM A SINGLE SOURCE SUPPLIER IN ORDER TO MAINTAIN A CONSISTENT APPEARANCE.
- ALL TREES, B&B AND CONTAINER TO BE NURSERY GROWN STOCK, WITH A WELL ESTABLISHED ROOT SYSTEM. COLLECTED SPECIMENS WILL BE REJECTED. CONTAINER GROWN PLANT MATERIAL MUST HAVE A WELL-ESTABLISHED ROOT SYSTEM REACHING THE SIDES OF THE CONTAINER, ABLE TO MAINTAIN A FIRM BALL WHEN THE CONTAINER IS REMOVED, BUT SHALL NOT HAVE EXCESSIVE ROOT GROWTH ENCIRCLING THE INSIDE OF THE CONTAINER.
- ALL PLANT MATERIAL SHALL COMPLY WITH THE MINIMUM REQUIREMENTS AS SET FORTH BY THE AMERICAN ASSOCIATION OF NURSERYMEN, TEXAS ASSOCIATION OF NURSERYMEN STANDARDS AND/OR AS STATED IN THE PLANT SCHEDULE, WHICHEVER IS MORE STRINGENT.

GENERAL UTILITY NOTES:

- ALL EXISTING UTILITY DATA IS PROVIDED FOR INFORMATION ONLY. ALTHOUGH THIS DATA IS SHOWN AS ACCURATELY AS POSSIBLE, THE CONTRACTOR IS CAUTIONED THAT THE OWNER AND THE ENGINEER NEITHER ASSUMES NOR IMPLIES ANY RESPONSIBILITY FOR THE ACCURACY OF THIS DATA. IT SHALL BE THE CONTRACTOR'S RESPONSIBILITY TO CONTACT THE UTILITY AFFECTED AND VERIFY THESE LOCATIONS AND ELEVATIONS PRIOR TO CONSTRUCTION.
- CALL 1-800-344-8377 (DIG-TESS) OR OTHER UTILITY LOCATING SERVICES 48 HOURS PRIOR TO CONSTRUCTION ACTIVITY. MYCOSKIE MCINNIS ASSOCIATES, INC. IS NOT RESPONSIBLE FOR KNOWING ALL EXISTING UTILITIES OR DEPICTING EXACT LOCATIONS OF UTILITIES ON DRAWINGS.


IRRIGATION NOTES:

- ALL LANDSCAPE PLANTINGS PROPOSED IN THIS PLAN WILL BE IRRIGATED WITH AN AUTOMATIC, UNDERGROUND IRRIGATION SYSTEM.
- IRRIGATION SYSTEM WILL BE EQUIPPED WITH A RAIN AND FREEZE SENSOR CAPABLE OF SHUTTING DOWN THE SYSTEM WHEN DICTATED BY RAINFALL OR FREEZING CONDITIONS.
- IRRIGATION SYSTEM DESIGN WILL MEET ALL REQUIREMENTS OF THE CITY OF FARMERS BRANCH, THE TEXAS COMMISSION ON ENVIRONMENTAL QUALITY, AND ALL APPLICABLE PLUMBING CODES.
- IRRIGATION DESIGN DRAWINGS WILL BE SUBMITTED UNDER A SEPARATE COVER AT A LATER DATE FOR IRRIGATION PERMITTING.

LANDSCAPE DATA

LANDSCAPE AND OPEN SPACE AREA		AREA
LANDSCAPE AREA FOR TOWNHOME LOTS		8,023 S.F., MIN. 50 SF PER LOT
COMMON OPEN SPACE FOR PD-105		17,799 S.F.
TOTAL COMBINED LANDSCAPE AREA AND OPEN SPACE		25,822 S.F.
STREET TREE REQUIREMENTS		REQUIRED
(1) LARGE CANOPY TREE PER 25 L.F. OF R.O.W. FRONTAGE		(2), 3" CAL. TREES
LANDSCAPE AREA		REQUIRED
CONTINUOUS EVERGREEN SCREENING FROM R.O.W.		YES

DATE	ACTION
PLANNING & ZONING COMMISSION DATE:	
CITY COUNCIL DATE:	
ORDINANCE NO.:	
RESOLUTION NO.:	
ADMINISTRATIVE APPROVAL DATE:	

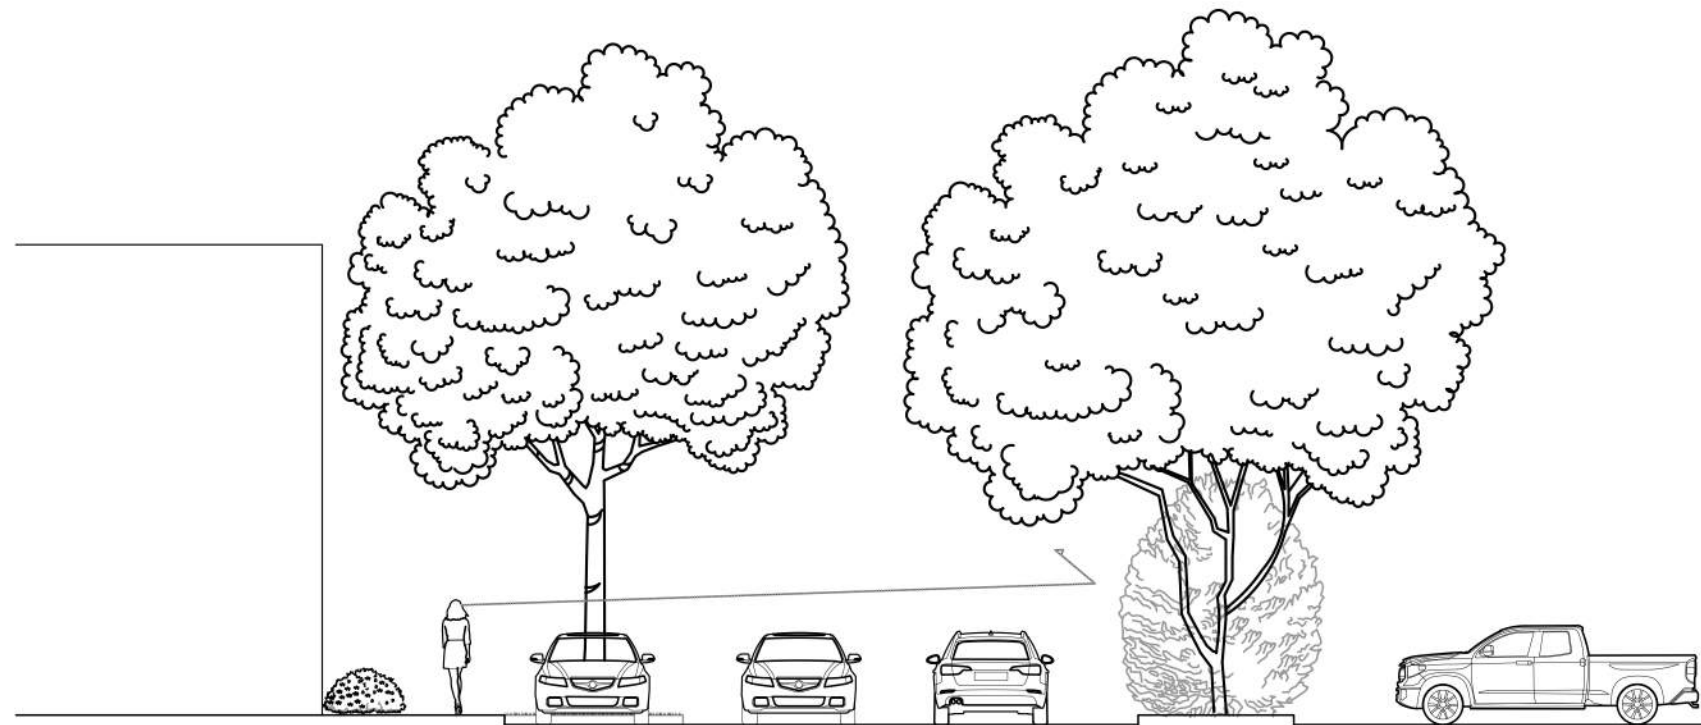

CONCEPT LANDSCAPE PLAN FARMERS BRANCH

3.431 ACRES
SOUTHWEST CORNER OF JOSEY LANE AND VALLEY VIEW LANE
FARMERS BRANCH, DALLAS COUNTY, TEXAS
SUBMITTED: 05.25.2021

DEVELOPER:

ECM DEVELOPMENT
2201 E. LAMAR BLVD. SUITE 290
ARLINGTON, TEXAS 76006
EMAIL: abeiller@ecmdev.com
CONTACT: ALEX BEITLER

OWNER:

JOSEY AT VALLEY OUTPARCELS III, LP
8400 WESCHESTER DR. STE 300
DALLAS, TEXAS 75225
CONTACT: DAVID CLAASEN
EMAIL: david@claasseninvestments.com
PHONE: 214.361.8300

PLANNER/LA/ENGINEER:



civil engineering surveying landscape architecture planning
tbpels registration number: 1 - 2759
tbpels registration/license number: 10088000
519 east border
arlington, texas 76010
817-469-1611
fax: 817-274-8757
www.mmlotexas.com
SEPTEMBER 2021
CONTACT: DOUGLAS COOPER
COPYRIGHT 2021 MMA, INC