



This drawing and the design shown is the property of Studio Outside. The reproduction, copying, or use of this drawing without the written consent of Studio Outside is prohibited and any infringement will be subject to legal action.  
© Copyright 2017 Studio Outside

Project Title:

**THE BRICKYARD PHASE 2**  
FARMERS BRANCH TEXAS



Issue Set: 03.09.17

Permit Set Issue: XX.XX.XX

Bid Set Issue: XX.XX.XX

Construction Set Issue: XX.XX.XX

Project ID  
**16190**


Drawing No.

**Street Sections**



Senlac Drive Section **B**

Scale: 1/4" = 1'-0"

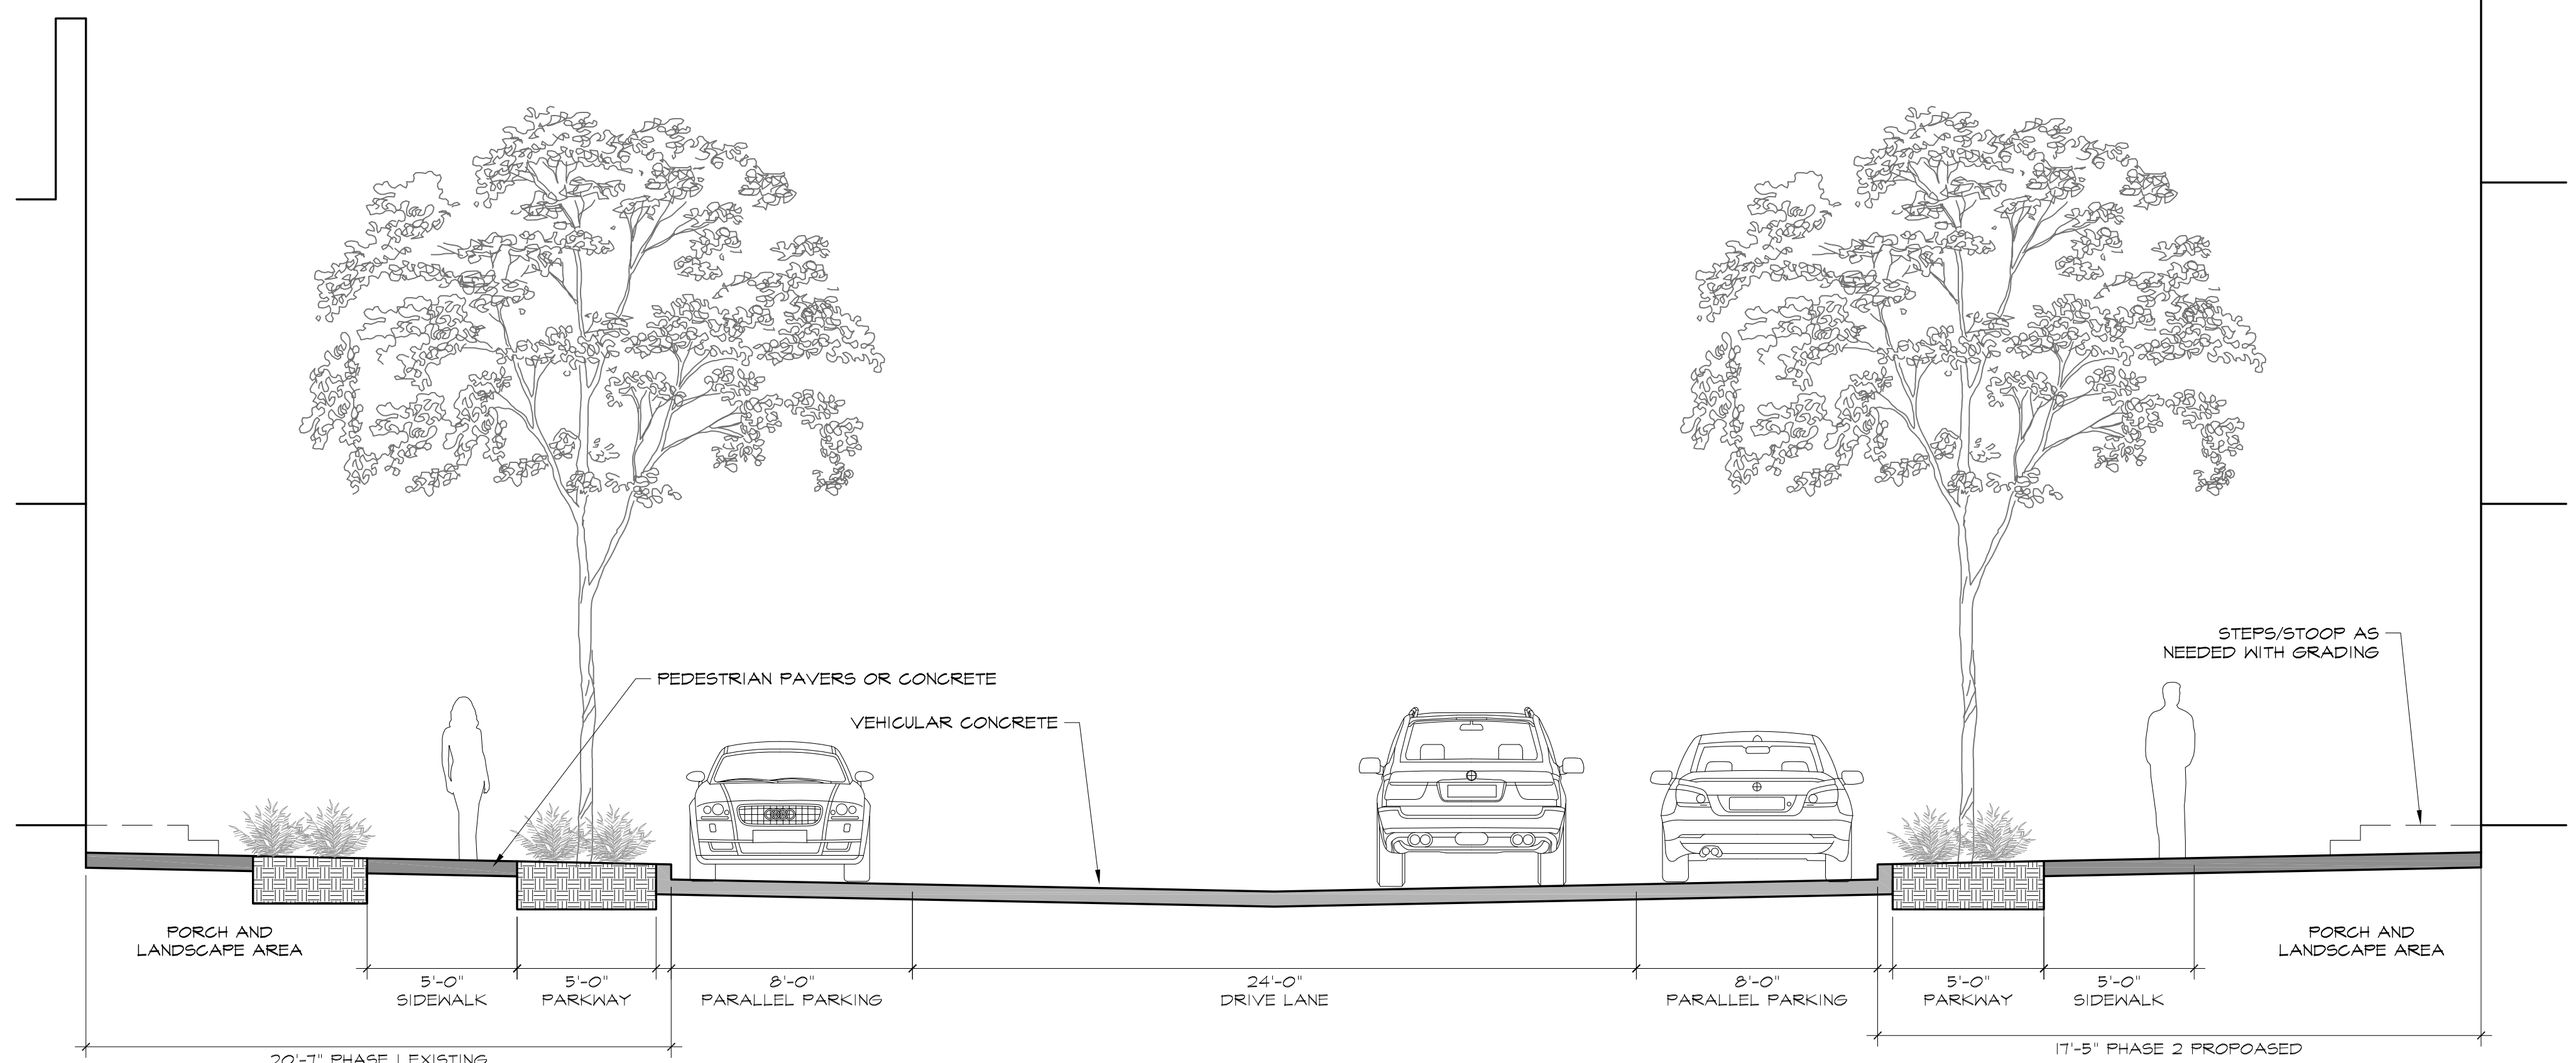

Private Drive Section - Delancey Street **A**

Scale: 1/4" = 1'-0"



This drawing and the design shown is the property of Studio Outside. The reproduction, copying, or use of this drawing without the written consent of Studio Outside is prohibited and any infringement will be subject to legal action.  
© Copyright 2017 Studio Outside

Project Title:

**THE BRICKYARD PHASE 2**  
FARMERS BRANCH TEXAS



Issue Set: 03.09.17

Permit Set Issue: XX.XX.XX

Bid Set Issue: XX.XX.XX

Construction Set Issue: XX.XX.XX


Project ID

16190

Drawing No.

Street Sections

**L1.3**

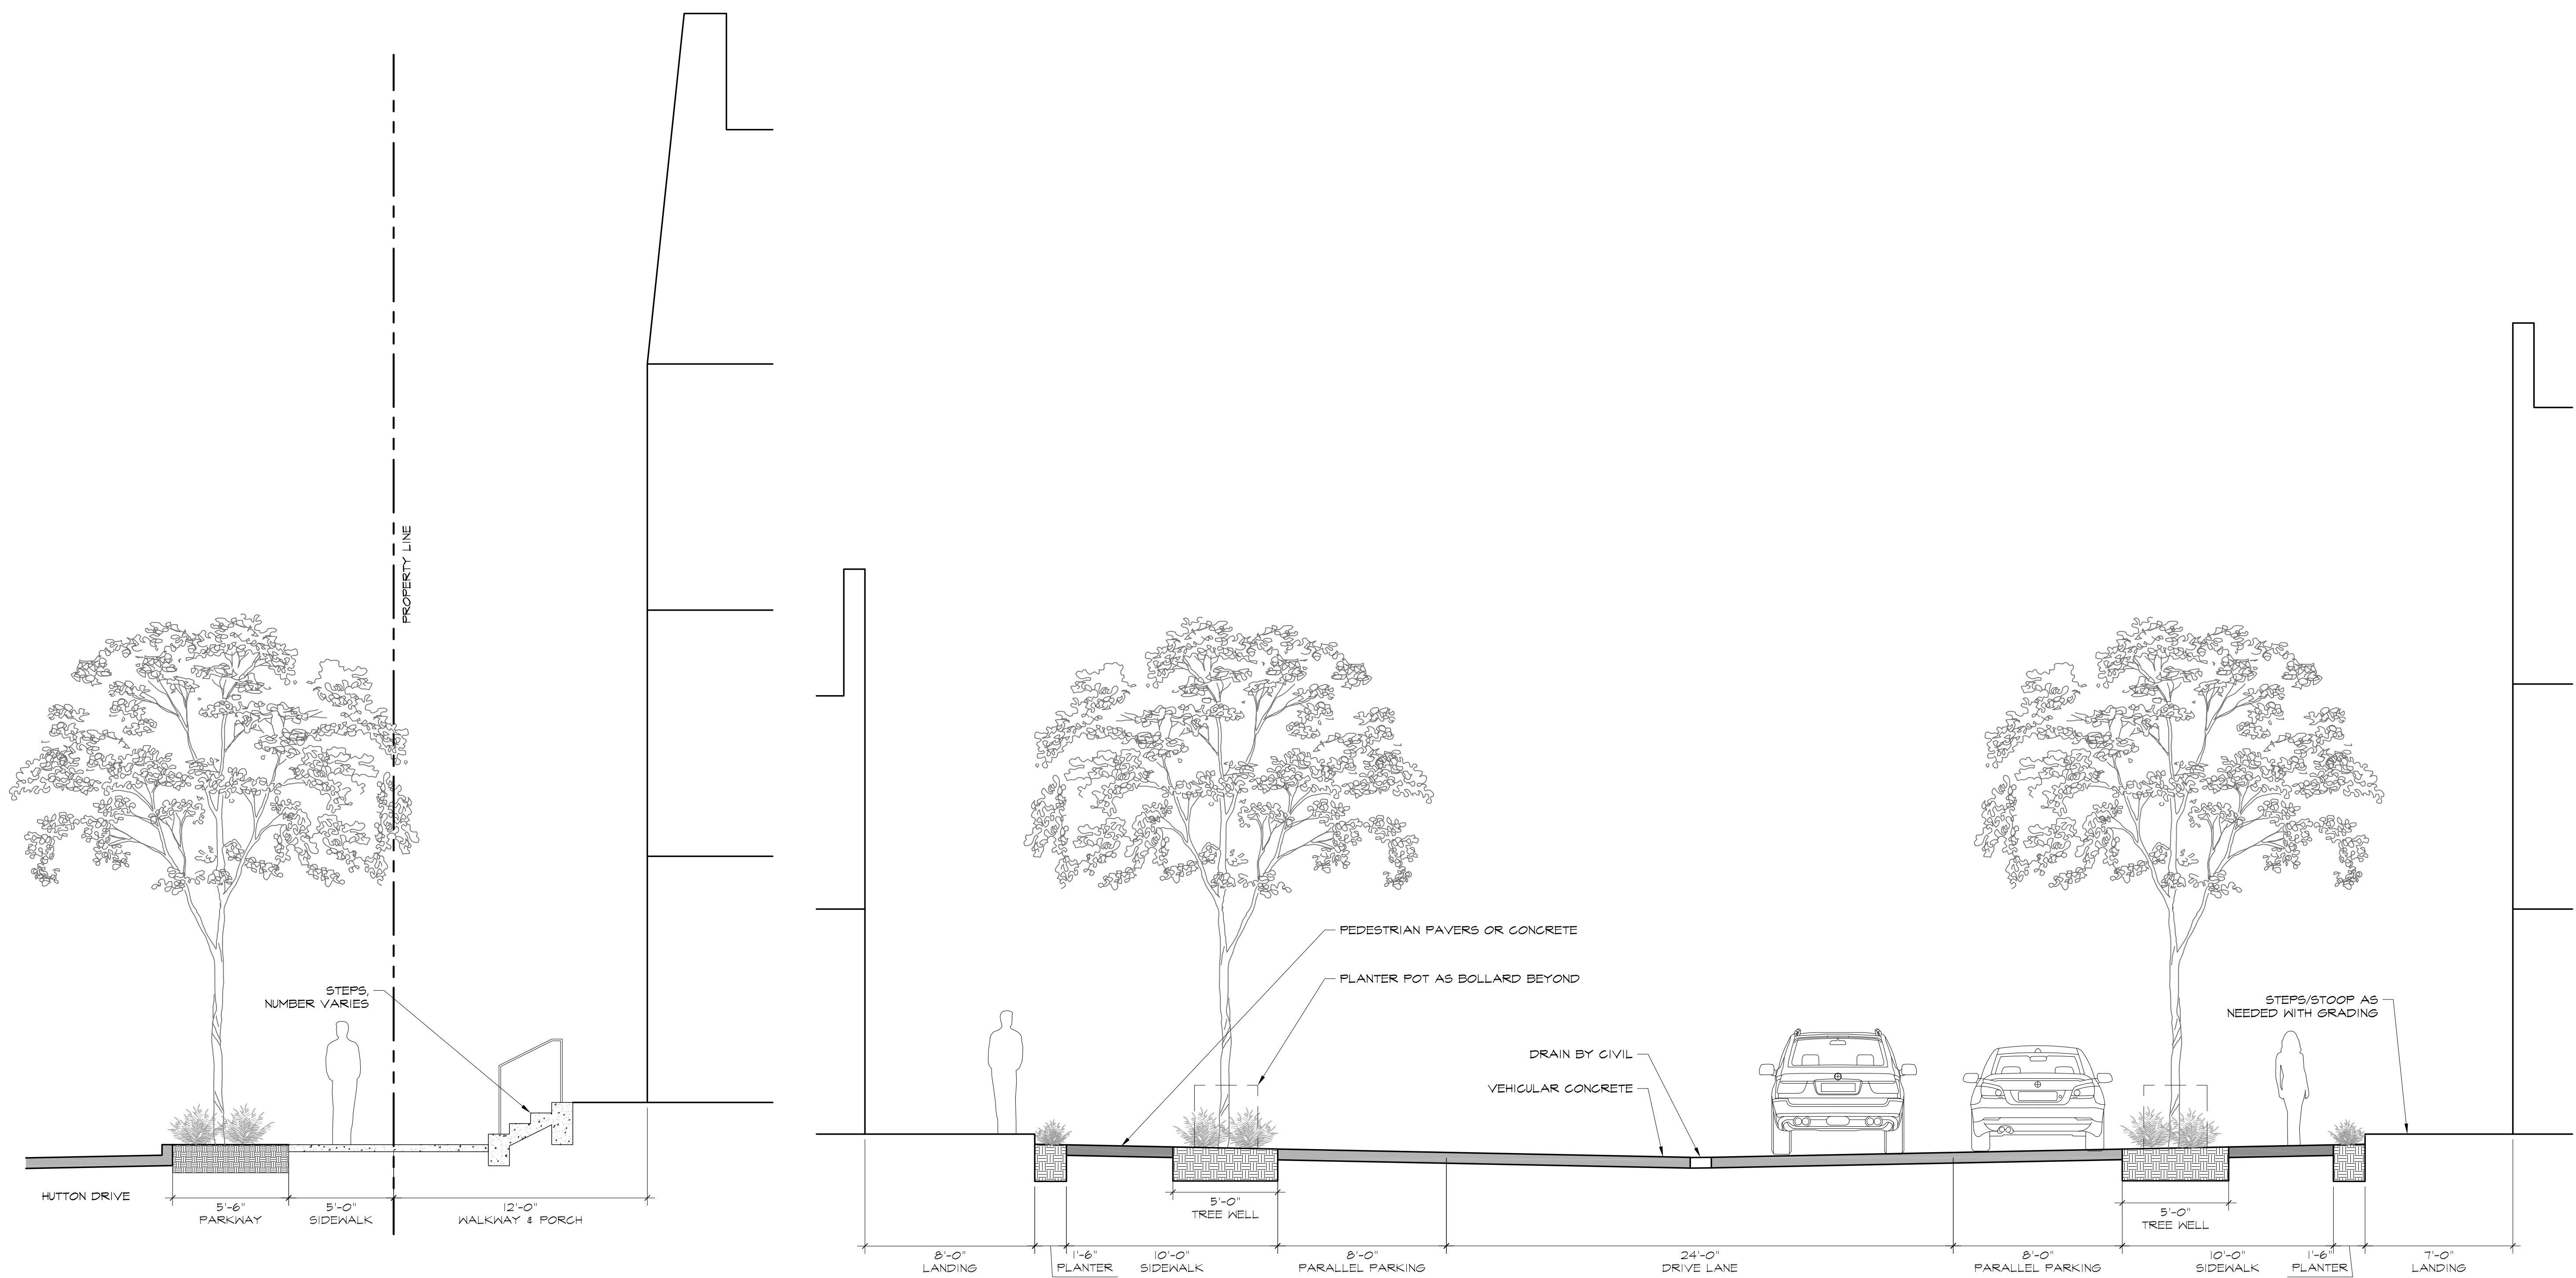

Hutton Drive Section **D**

Scale: 1/4" = 1'-0"

Private Drive Section - Broome Street **C**

Scale: 1/4" = 1'-0"



This drawing and the design shown is the property of Studio Outside. The reproduction, copying, or use of this drawing without the written consent of Studio Outside is prohibited and any infringement will be subject to legal action.  
 © Copyright 2017 Studio Outside

Project Title:

**THE BRICKYARD PHASE 2**  
 FARMERS BRANCH TEXAS



Issue Set: 03.09.17

Permit Set Issue: XX.XX.XX

Bid Set Issue: XX.XX.XX

Construction Set Issue: XX.XX.XX

Project ID: 16190

Drawing No.

Street Sections

**L1.3**



Wittington Place Section | E

Scale: 1/4" = 1'-0"