


2
A3.0
EXISTING ELEVATION
SCALE: 3/16" = 1'-0"

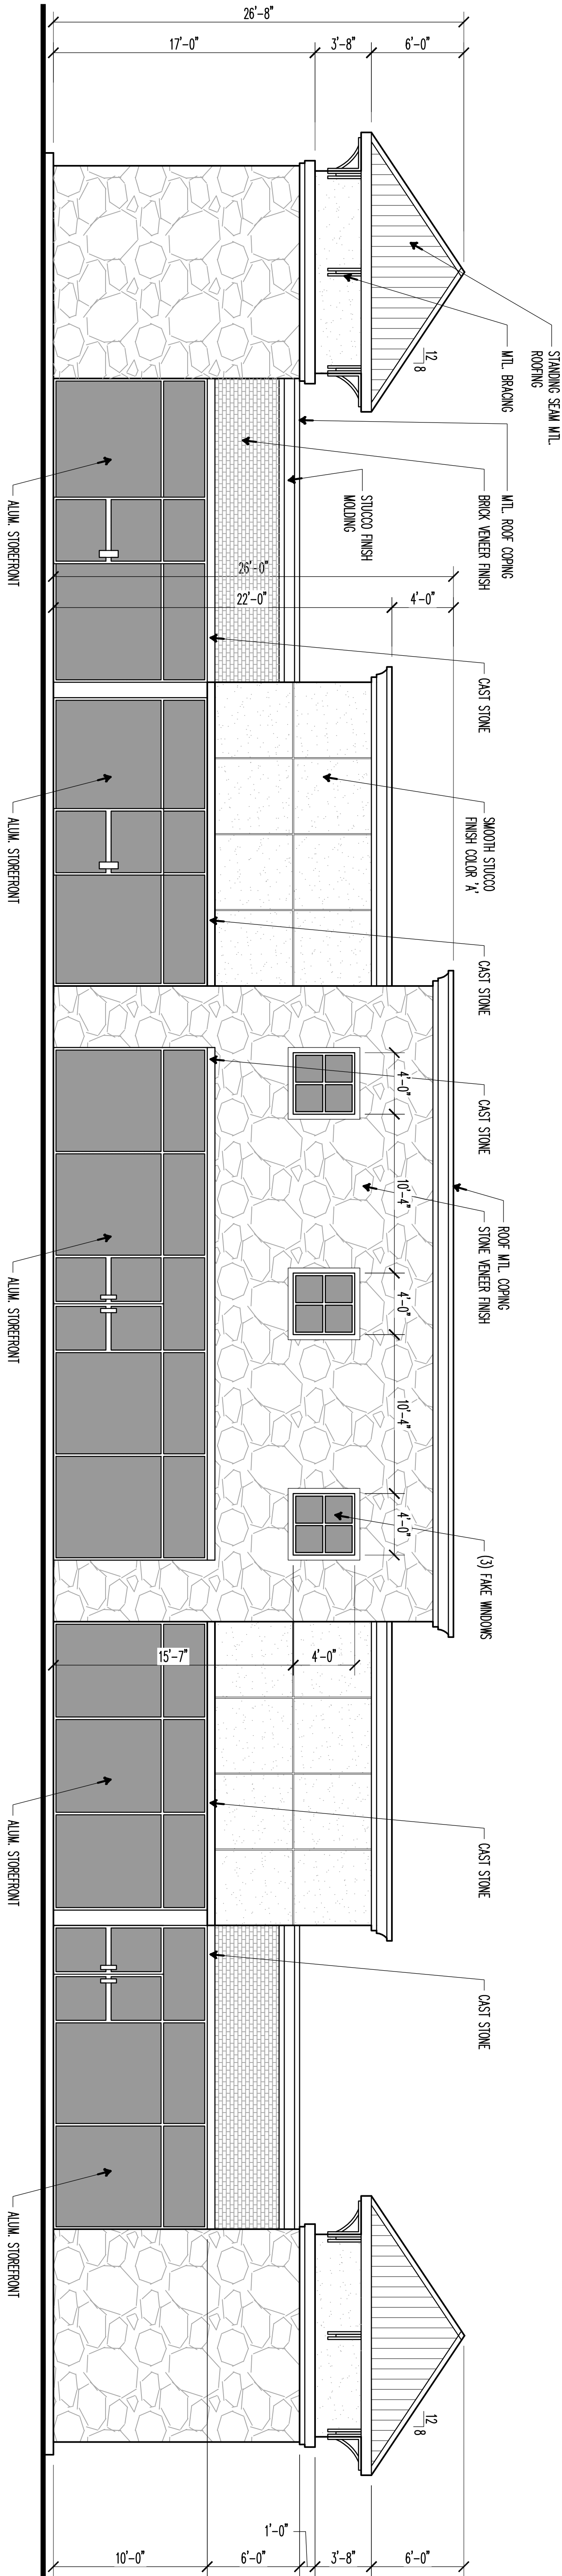

1
A3.0
MAIN ELEVATION
SCALE: 3/16" = 1'-0"