


AREAS IN SQUARE FEET	
FIRST FLOOR	2605
SECOND FLOOR	1206
TOTAL LIVING	3811
3 CAR GARAGE	679
VERANDA	208
ENTRY	122
TOTAL COVERED SPACE	4815
SLAB	3609

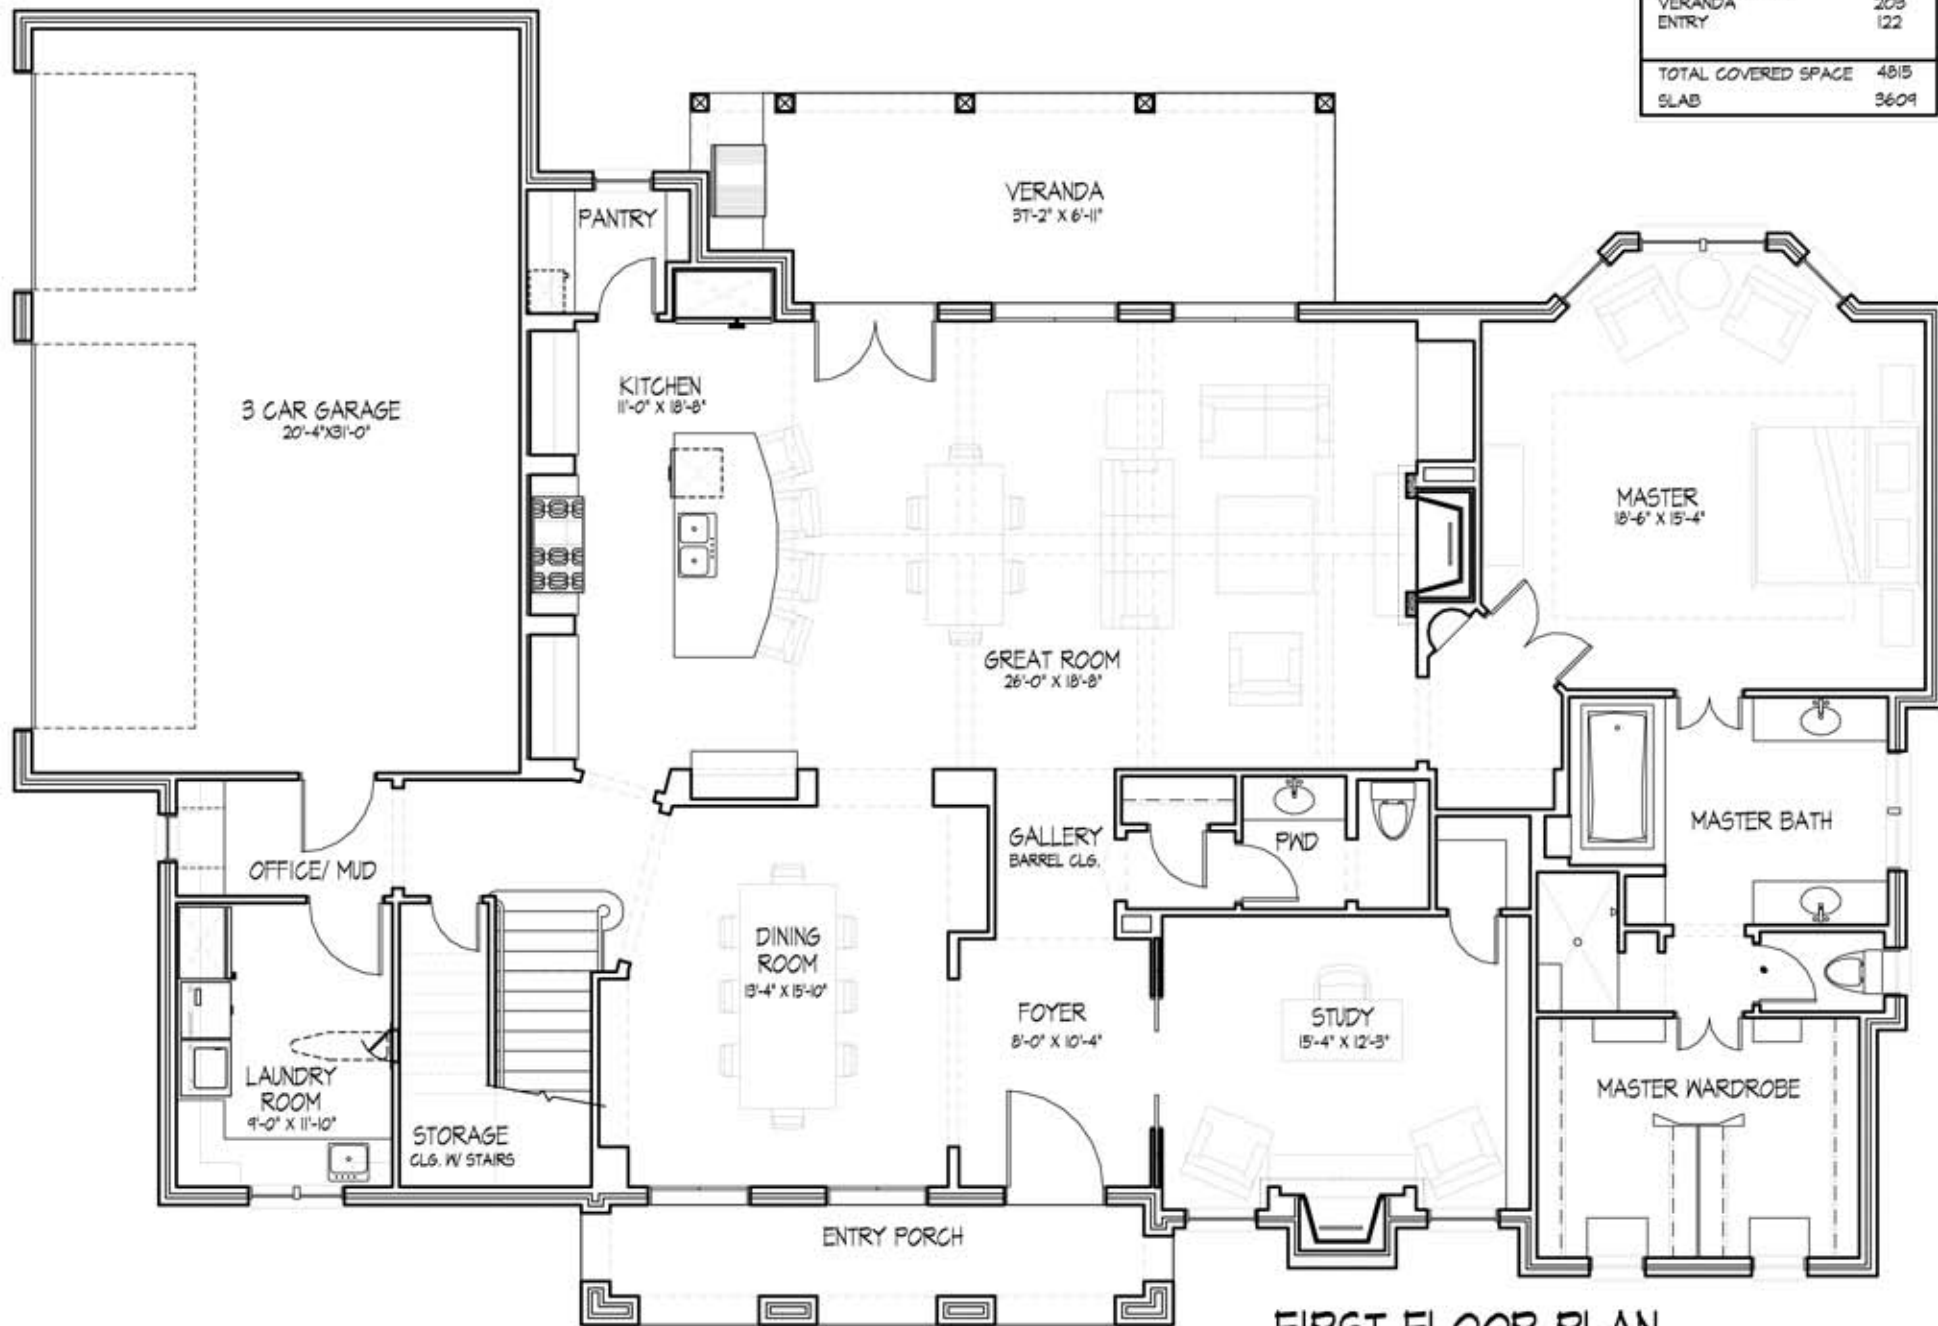

FIRST FLOOR PLAN