



Total Sign Square footage Calculations:	
Allowed:	40.0 sqft
Proposed:	30.0 sqft

Overall Height:	
Allowed:	6 Feet
Proposed:	6 Feet

SetBacks:	
Requirements:	5 Feet
Proposed:	5 Feet

7-ELEVEN LOGO DIMENSIONS: OAH: 27 1/2" OAL: 25 1/16"	8" LED Flange: 12 11/16" x 25 7/16" Cabinet: 9 3/16" x 21 15/16" Deboss: 11 1/2" x 24 1/4"
---	--

MANUFACTURE & SHIP ONE (1) CUSTOM D/F INTERNALLY ILLUMINATED DUAL BRAND SIGN CABINETS FOR NEW MONUMENT STRUCTURE. 8" DEEP EXTRUDED ALUM. CABINET WITH 2" INSET HINGED RETAINERS & 1 1/2" DIVIDER BARS TO BE PAINTED EXXON P8 EGG SHELL WHITE. CABINET TO BE INTERNALLY ILLUMINATED W/ WHITE LEDS. 2" INSET RETAINERS TO BE HINGED ON ONE SIDE OF CABINET.

PAINT SPECS: EXXON P8 EGG SHELL WHITE

7-ELEVEN STANDARD M9 FACE SPECS: 3/16" THICK PAN FORMED & EMBOSSED WHITE POLYCARBONATE FACES W/ TRANSLUCENT VINYL GRAPHICS APPLIED FIRST SURFACE.

M9 VINYL SPECS: 3M 3630-44 ORANGE, 3M 3630-33 RED, 3M 3630-26 GREEN

EXXON FACE SPECS: 3/16" THICK PAN FORMED & EMBOSSED WHITE POLYCARBONATE FACES W/ TRANSLUCENT VINYL GRAPHICS APPLIED FIRST SURFACE.
SYNERGY FACE SPECS: 3/16" THICK PAN FORMED WHITE POLYCARBONATE FACES W/ TRANSLUCENT VINYL GRAPHICS APPLIED FIRST SURFACE.
REGULAR GAS PRICE FACE SPECS: 3/16" THICK PAN FORMED WHITE POLYCARBONATE FACES W/ TRANSLUCENT VINYL GRAPHICS APPLIED FIRST SURFACE.
DIESEL PRICE FACE SPECS: 3/16" THICK PAN FORMED WHITE POLYCARBONATE FACES W/ TRANSLUCENT VINYL GRAPHICS APPLIED FIRST SURFACE.

PROPOSED WITH 8" PRICE-VISION XOM FACE VENTILATED RED & GREEN LED MODULES.
LED MODULES PROVIDED BY XOM SIGN SUPPLIER.

EXXON VINYL SPECS: 3M 3630-2590 RED, 3M 3630-8248 BLUE

NOTE: ALL EXXON FACES TO BE APPROVED & PROVIDED BY APPROVED EXXON SIGN SUPPLIER.

NOTE: MONUMENT SIGN SHALL BE CONSTRUCTED OF THE SAME PRIMARY MASONRY MATERIALS AS THE FRONT BUILDING FACADE OR THE PRINCIPAL OR MAIN BUILDING ON THE SAME LOT OR SHALL BE STONE OR BRICK AND SHALL BE SIMILAR ARCHITECTURAL STYLE.

NOTE: ALL BRICK/MASONRY TO BE PROVIDED BY INSTALLER.

LANDSCAPING REQUIRED AT THE BASE OF ALL POLE SIGNS, LANDSCAPING SHALL BE PROVIDED AT A RATIO OF OUT (1.0) SQUARE FOOT OF LANDSCAPED AREA FOR EACH SQUARE FOOT OF SIGN AREA. (E.G., A POLE SIGN 80 SQUARE FEET IN AREA MUST HAVE 80 SQUARE FEET OF LANDSCAPED AREA AT ITS BASE).

ALL LANDSCAPING TO BE PROVIDED BY 7-ELEVEN LANDSCAPE CONTRACTOR.

Front Elevation & Side Detail - Custom Dual Brand - Monument Sign Structures - Sign B

1/2" = 1'-0"

Display Square Footage (Cabinet): 30.0



5300 Shad Road, Jacksonville, FL. 32257 • 904.268.4681
 2301 Ohio Dr, Plano, TX. 32257 • 972.905.9450



7-Eleven #1040895
 Valwood Parkway @ I-35
 Farmers Branch, Texas 75234

SVE6084-R2

F:\Customers\7 Eleven\Art
 \SVE6084-R2 #1040895.cdr

date:	rev.	description:	designer:
06.02.17	00	Original Concept	mh
06.02.17	R1	Revised sign A, added sign B monument.	mh
06.14.17	R2	Revised per received code information.	mh

Salesperson: rg PM: bb Designer: mh Page: 3


customer approval date:



THE SIGNS ON THESE PAGES HAVE BEEN DESIGNED TO MEET OR EXCEED ALL APPLICABLE CODES OR REQUIREMENTS OF THE NEC-2014 AND OR THE 2014 FBC AND OR THE 2007 SFBC

THIS DESIGN IS FOR THE SOLE PURPOSE OF ILLUSTRATION & CONCEPT DESIGN. THIS FILE IS NOT TO BE USED FOR PRODUCTION AND/OR FABRICATION. THIS DESIGN IS THE SOLE PROPERTY OF HARBINGER AND MAY NOT BE USED OR DUPLICATED IN ANY FORM WITHOUT THE EXPRESS WRITTEN PERMISSION OF HARBINGER.

← EXXON TO BE STREET SIDE

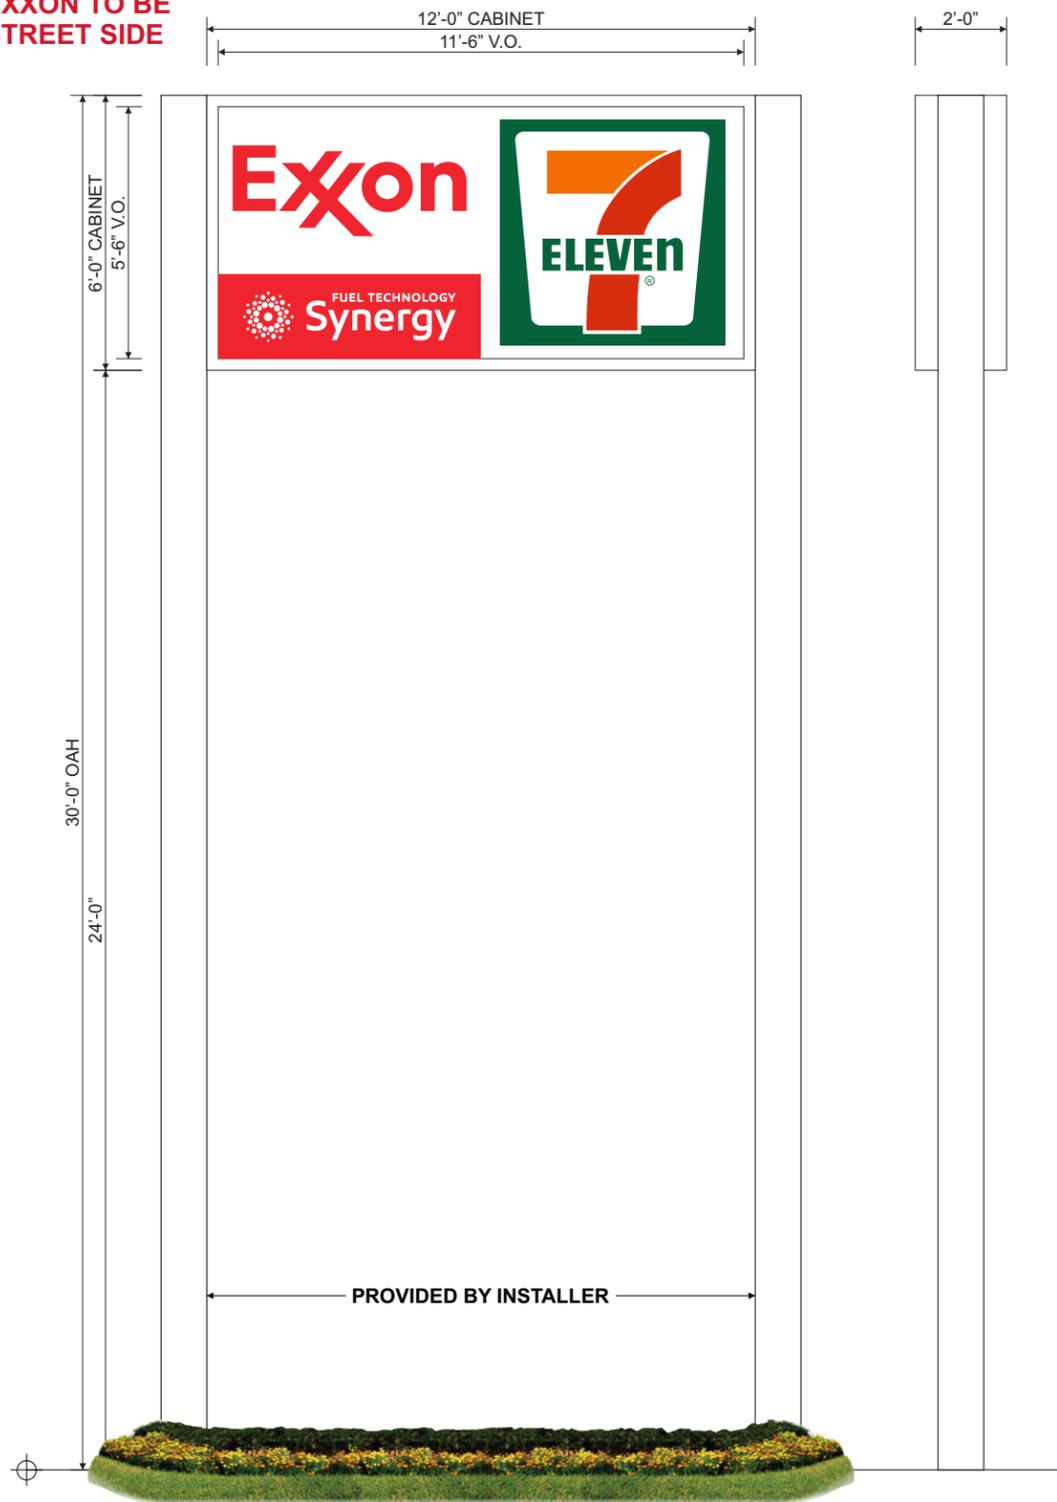

MANUFACTURE & SHIP ONE (1) **CUSTOM D/F INTERNALLY ILLUMINATED PANAFLEX SKIN & FRAME SIGN CABINET.**
 WHITE PANAFLEX FACES W/ TRANSLUCENT VINYL GRAPHICS APPLIED FIRST SURFACE.
 24" DEEP CABINET W/ 1/8" ALUM. SKIN & 2"X2"X3/16" FRAME. 1/8" ALUM SKIN & 4"X4" RETAINERS
 PAINTED EXXON P8 EGGSHELL WHITE.
 CABINET TO BE INTERNALLY ILLUMINATED W/ WHITE LEDS.

7-ELEVEN VINYL SPECS:

3M 3630-44 ORANGE,
 3M 3630-33 RED,
 3M 3630-26 GREEN

EXXON VINYL SPECS:

3M 3630-2590 RED,
 3M 3630-8248 BLUE

PAINT SPECS:

EXXON P8 EGGSHELL WHITE

NOTE: CABINET DEPTH, STEEL STRUCTURE & MOUNTING **TBD** PRIOR TO PRODUCTION!

NOTE: PANAFLEX FACE TO BE PRODUCED W/ 8" BLEED.

NOTE: MOUNTING HARDWARE PROVIDED BY OTHERS.

NOTE: FACES TO BE APPROVED & PROVIDED BY APPROVED EXXON SIGN SUPPLIER.

NOTE: CABINETS TO BE INSTALLED ONTO 8X8 STEEL PIPE SUPPORT STRUCTURE.

NOTE: STEEL SUPPORT PIPE TO BE PAINTED EXXON P8 EGGSHELL WHITE.

NOTE: STEEL SUPPORT PIPE TO BE PROVIDED BY INSTALLER.

LANDSCAPING NOTE:

LANDSCAPING REQUIRED AT THE BASE OF ALL POLE SIGNS, LANDSCAPING SHALL BE PROVIDED AT A RATIO OF OUT (1.0) SQUARE FOOT OF LANDSCAPED AREA FOR EACH SQUARE FOOT OF SIGN AREA. (E.G., A POLE SIGN 80 SQUARE FEET IN AREA MUST HAVE 80 SQUARE FEET OF LANDSCAPED AREA AT ITS BASE).

ALL LANDSCAPING TO BE PROVIDED BY 7-ELEVEN LANDSCAPE CONTRACTOR.

Total Sign Square footage Calculations:

Allowed: 200.0 sqft

Proposed: 72.0 sqft

Overall Height:

Allowed: 30.0 Feet

Proposed: 30.0 Feet

SetBacks:

Requirements: 30 Feet

Proposed: 30 Feet

Face & Side Detail - Custom Dual Brand Pylon Sign Structure - Sign A

1/4" = 1'-0"

Display Square Footage (Cabinets Combined): 72.0



5300 Shad Road, Jacksonville, FL. 32257 • 904.268.4681
 2301 Ohio Dr, Plano, TX. 32257 • 972.905.9450



7-Eleven #1040895
 Valwood Parkway @ I-35
 Farmers Branch, Texas 75234

SVE6084-R2

F:\Customers\7 Eleven\Art
 \SVE6084-R2 #1040895.cdr

date:	rev.	description:	designer:
06.02.17	00	Original Concept	mh
06.02.17	R1	Revised sign A, added sign B monument.	mh
06.14.17	R2	Revised per received code information.	mh

Salesperson: rg

PM: bb

Designer: mh

Page: 2

customer approval

date:



Complies with
 UL 48
 CSA C22.2 No.207

THE SIGNS ON THESE PAGES HAVE BEEN DESIGNED TO MEET OR EXCEED ALL APPLICABLE CODES OR REQUIREMENTS OF THE NEC-2014 AND OR THE 2014 FBC AND OR THE 2007 SFBC