


Site Plan

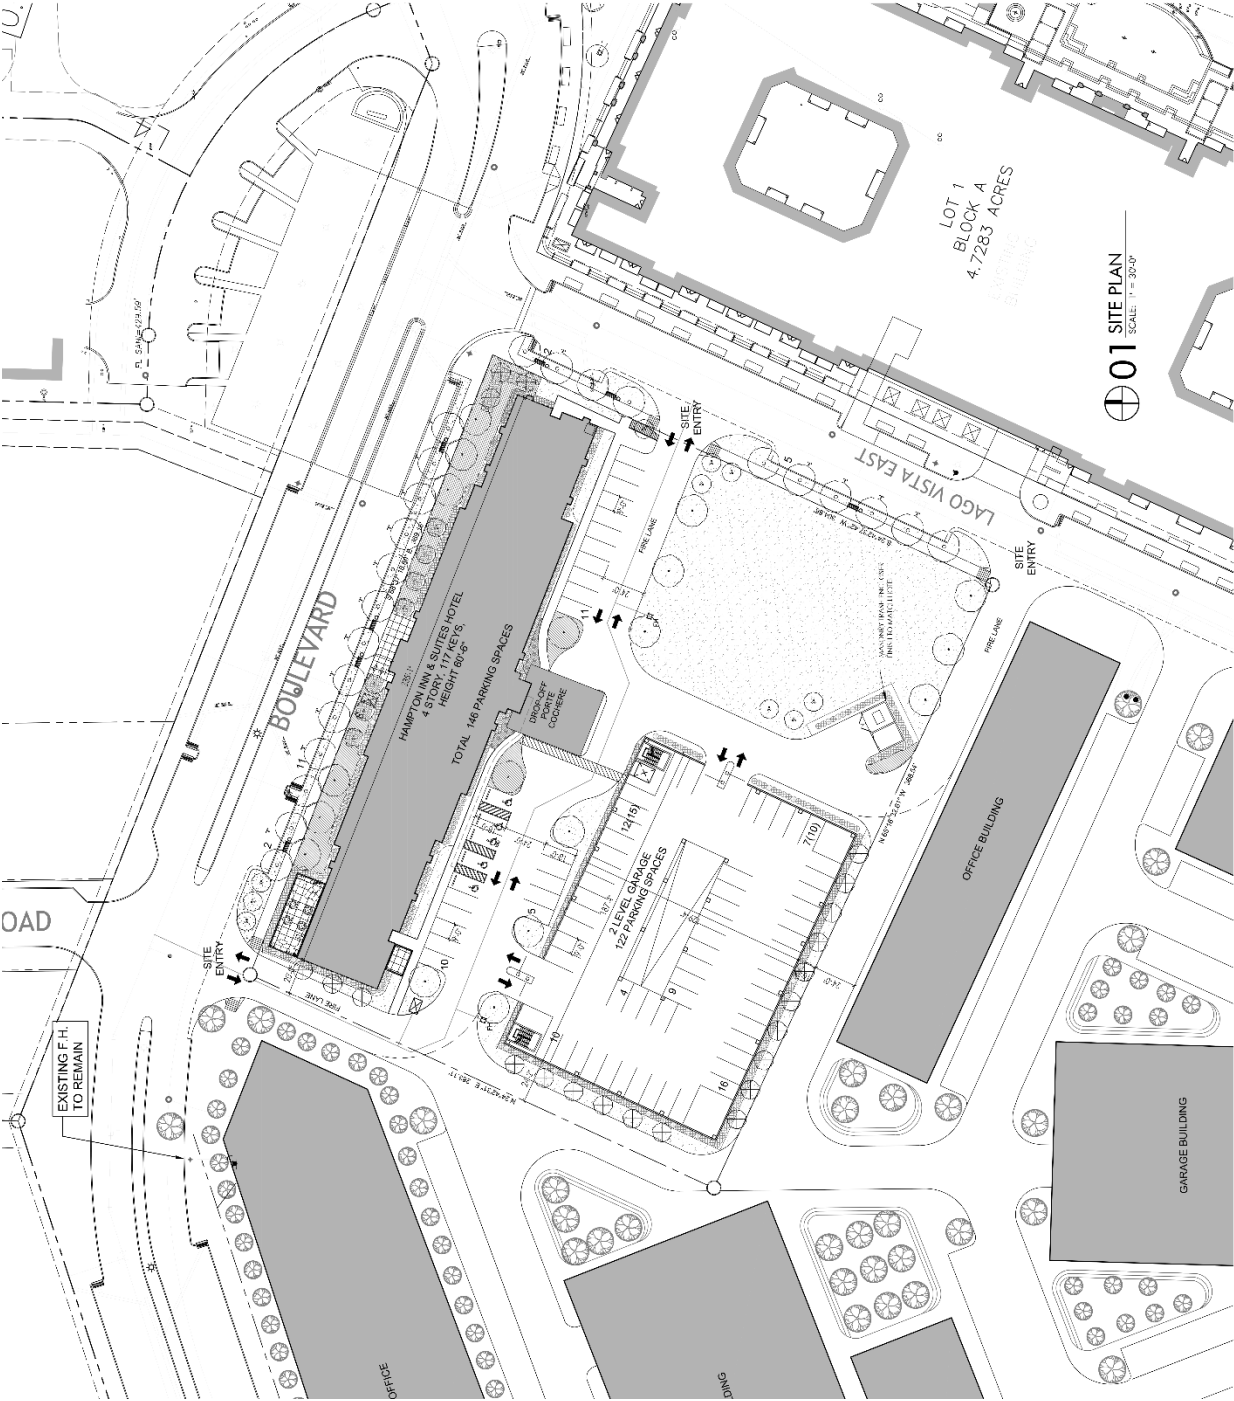

SITE INFORMATION	
LOT 1 BLOCK A	4.7283 ACRES
