


PD Ordinance 2868		
Landscape Summary	REQUIRED	PROVIDED
Minimum Landscape Area Requirements:		
Minimum Landscape Area (includes enhanced paving)	15% (89,980 SF)	34% (225,311 SF)
Minimum Public Realm	12' Wide Trail	12' Wide Trail
Minimum Street Trees	N/A	31 Street Trees 30' O.C. Typ
Knightsbridge Road (1,513' of frontage)	N/A	Approximately 1 tree to 5 parking stalls
Parking Tree to Stall Ratio	N/A	

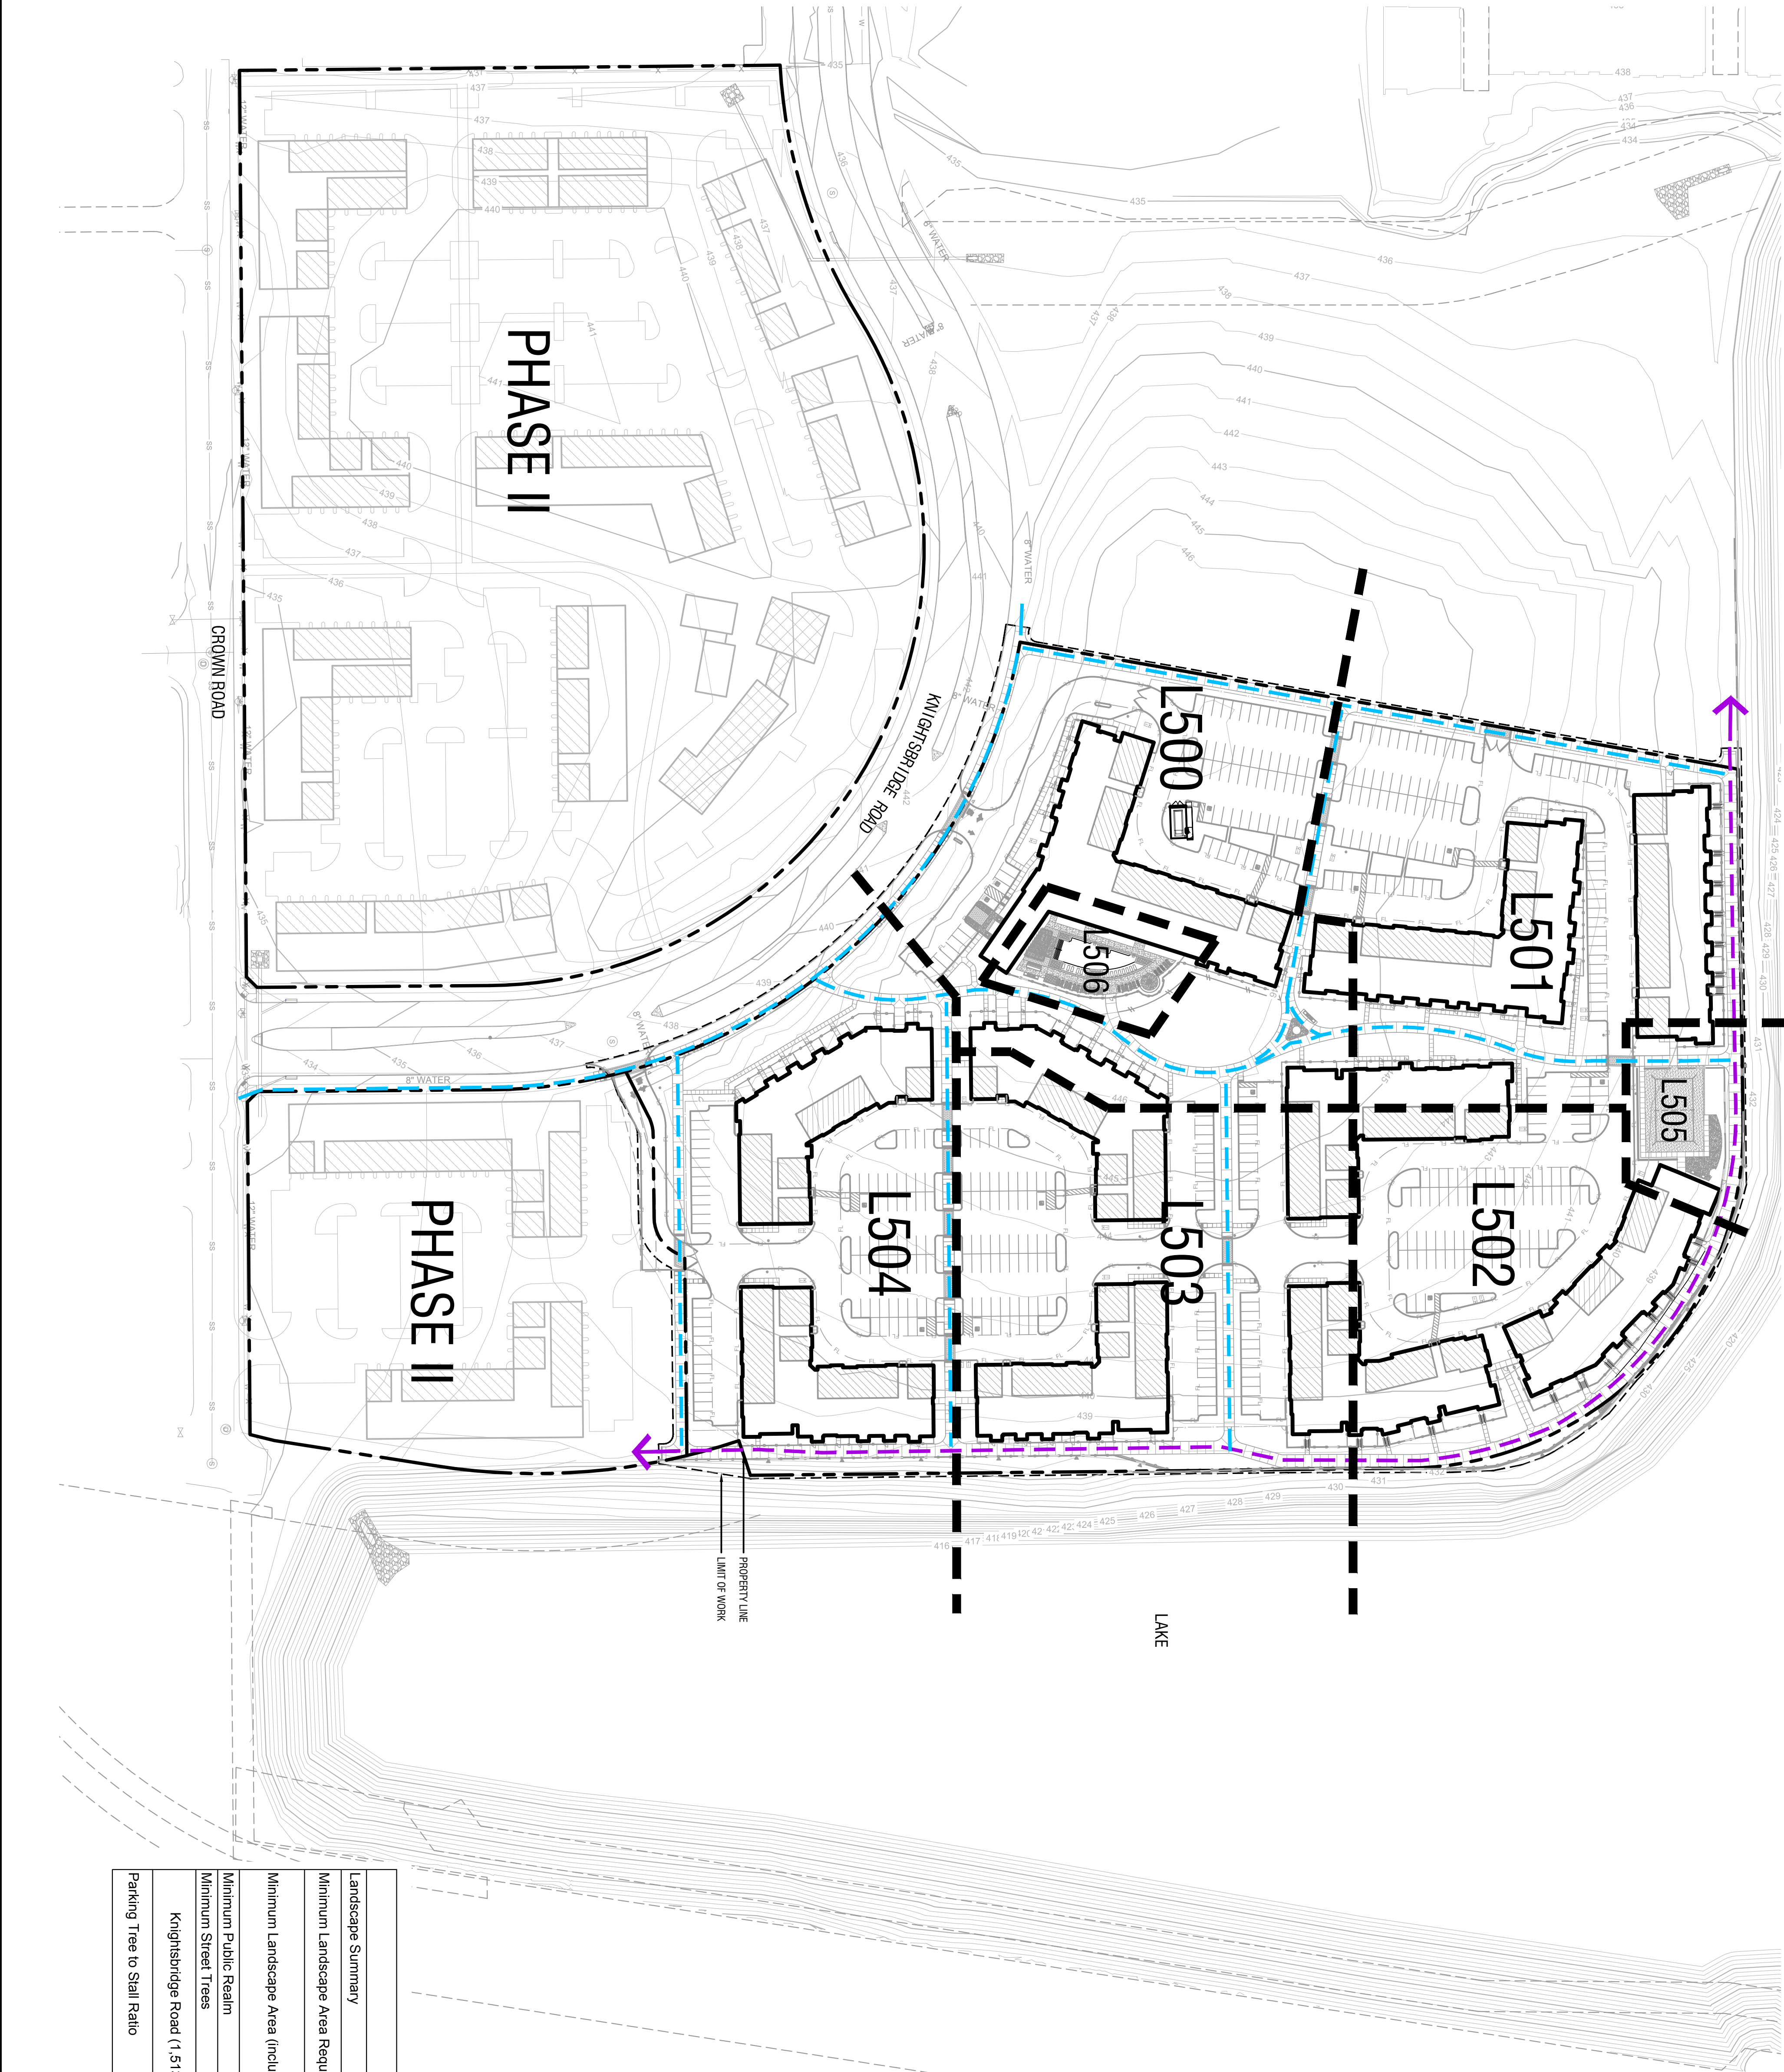