

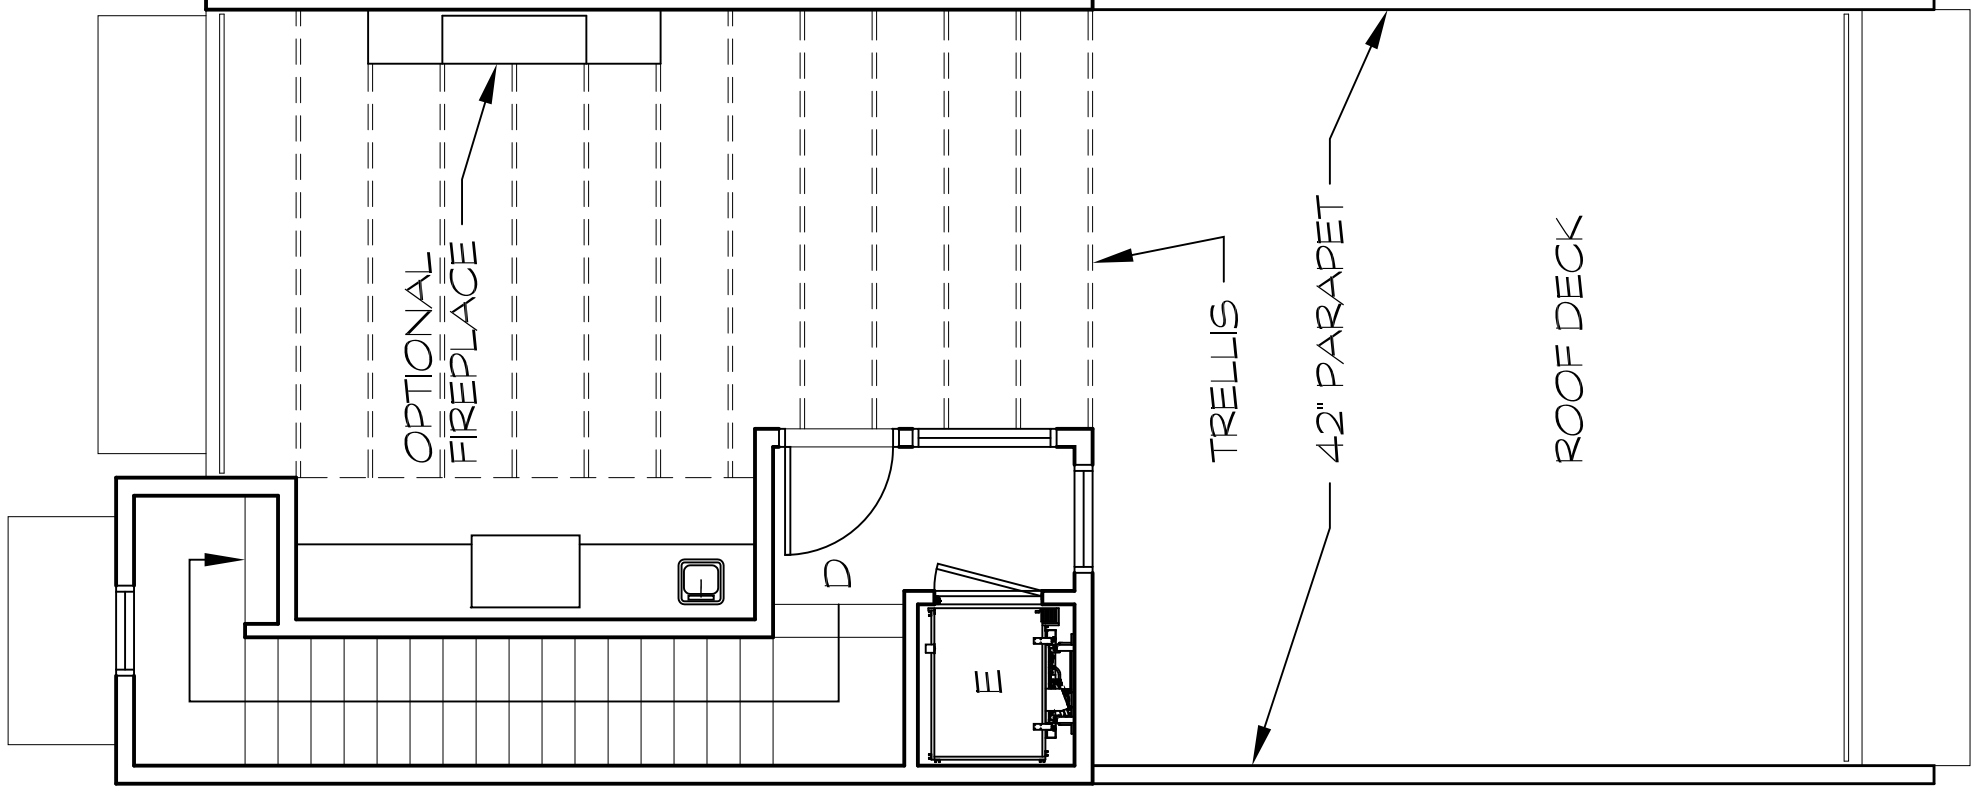
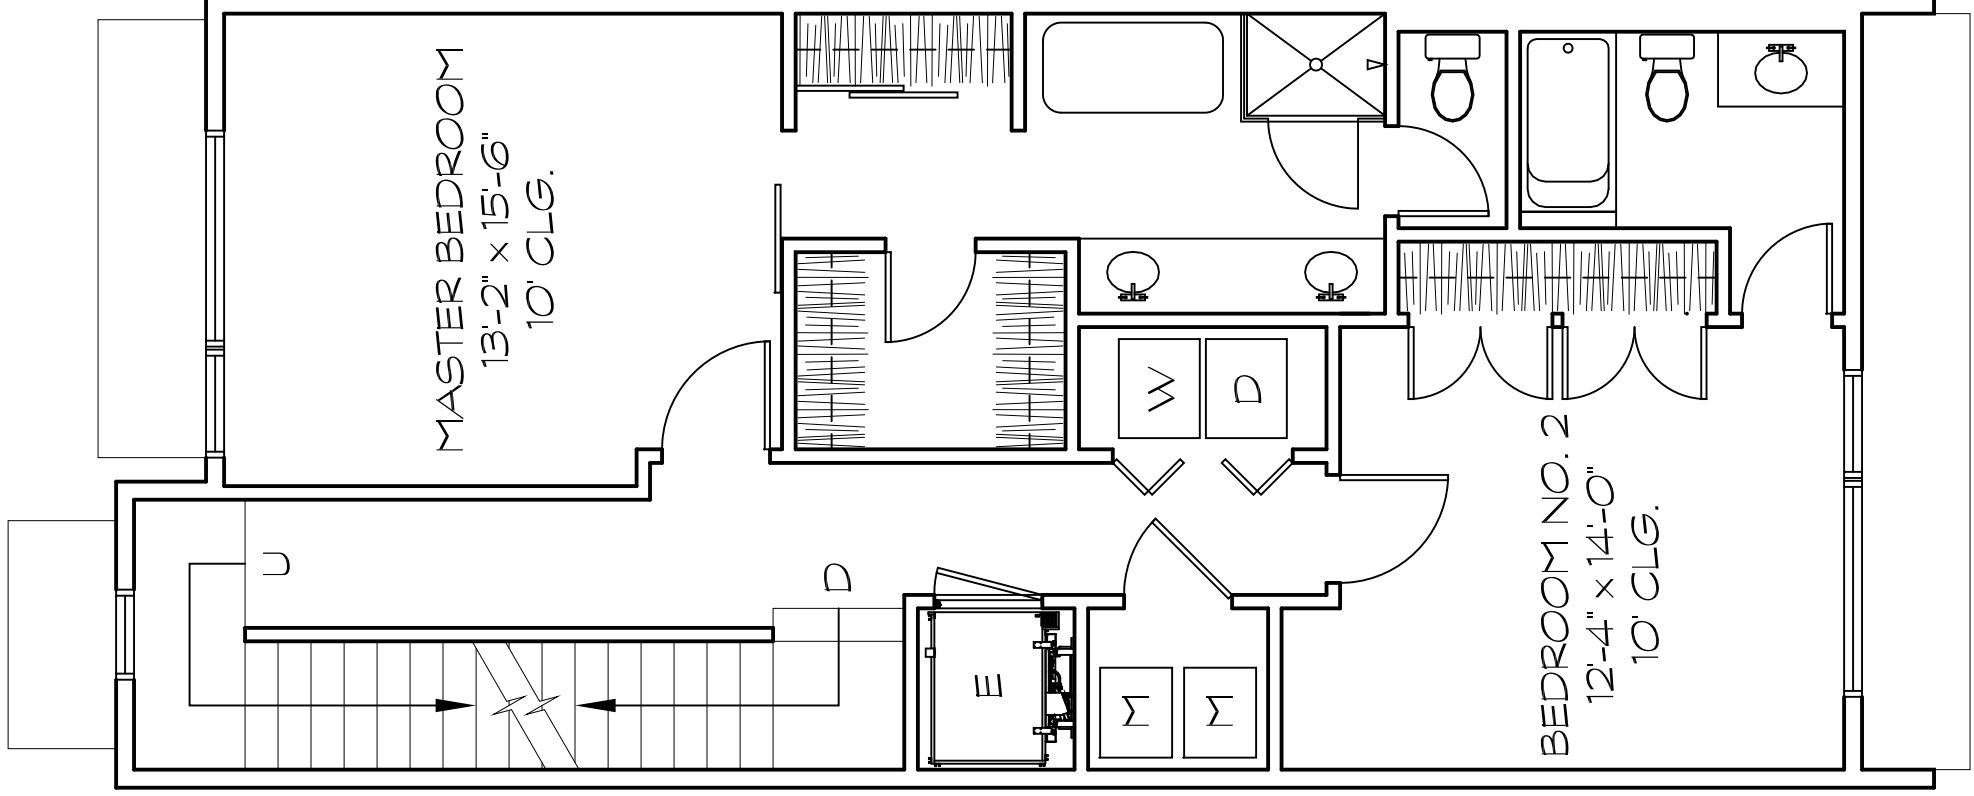
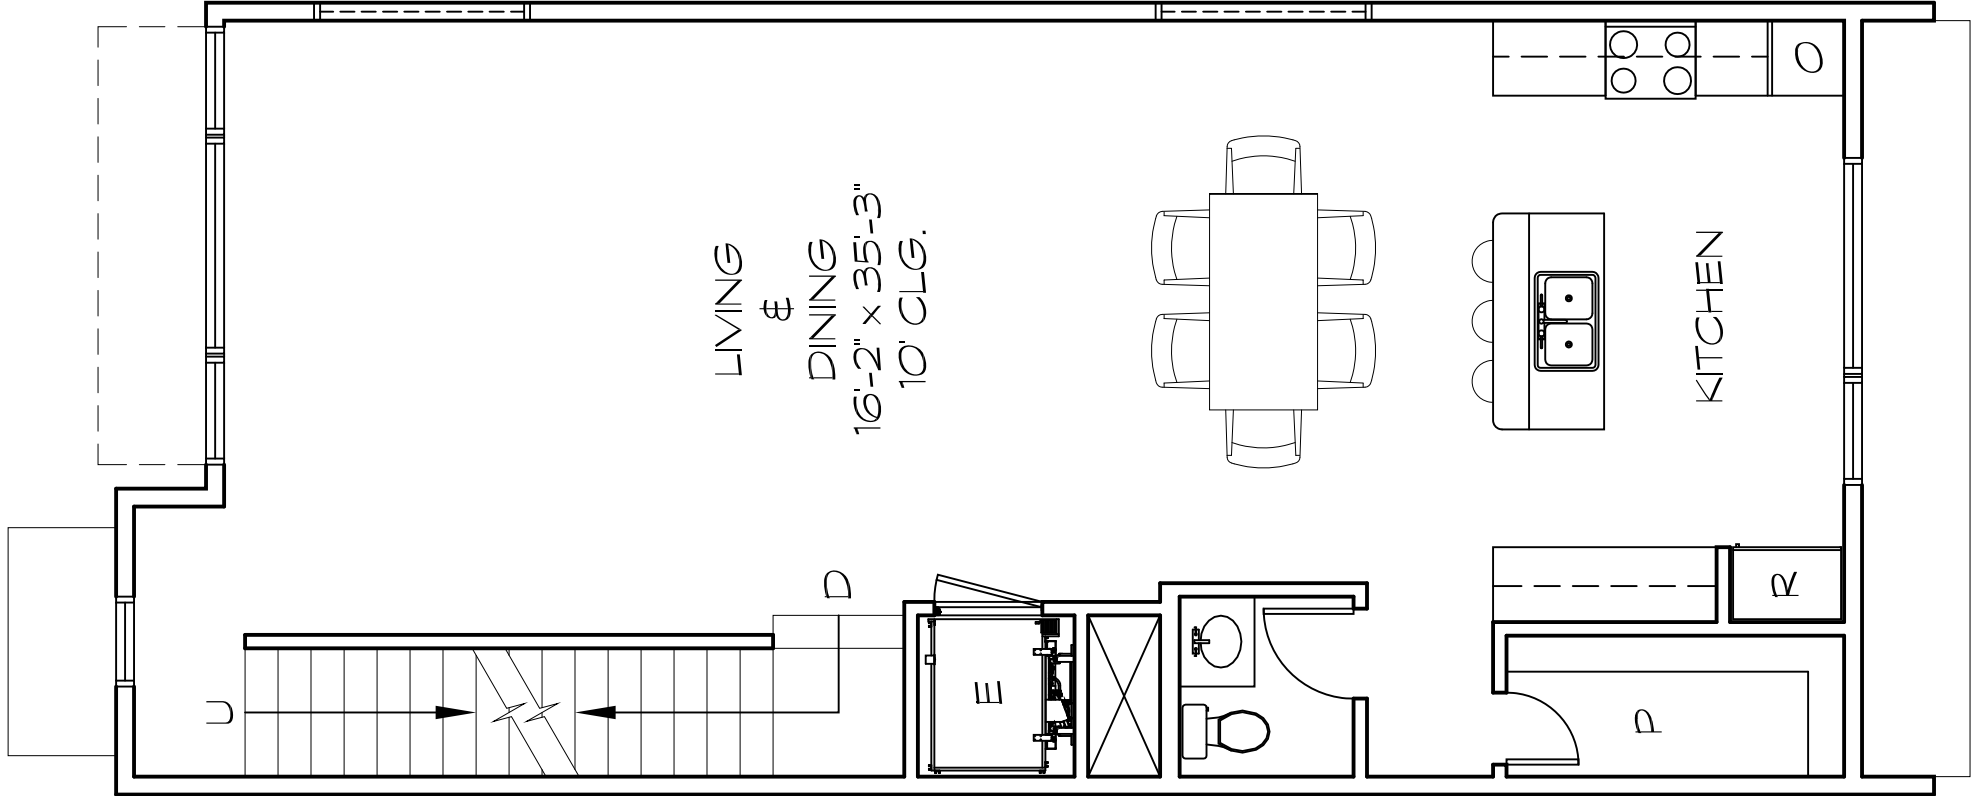


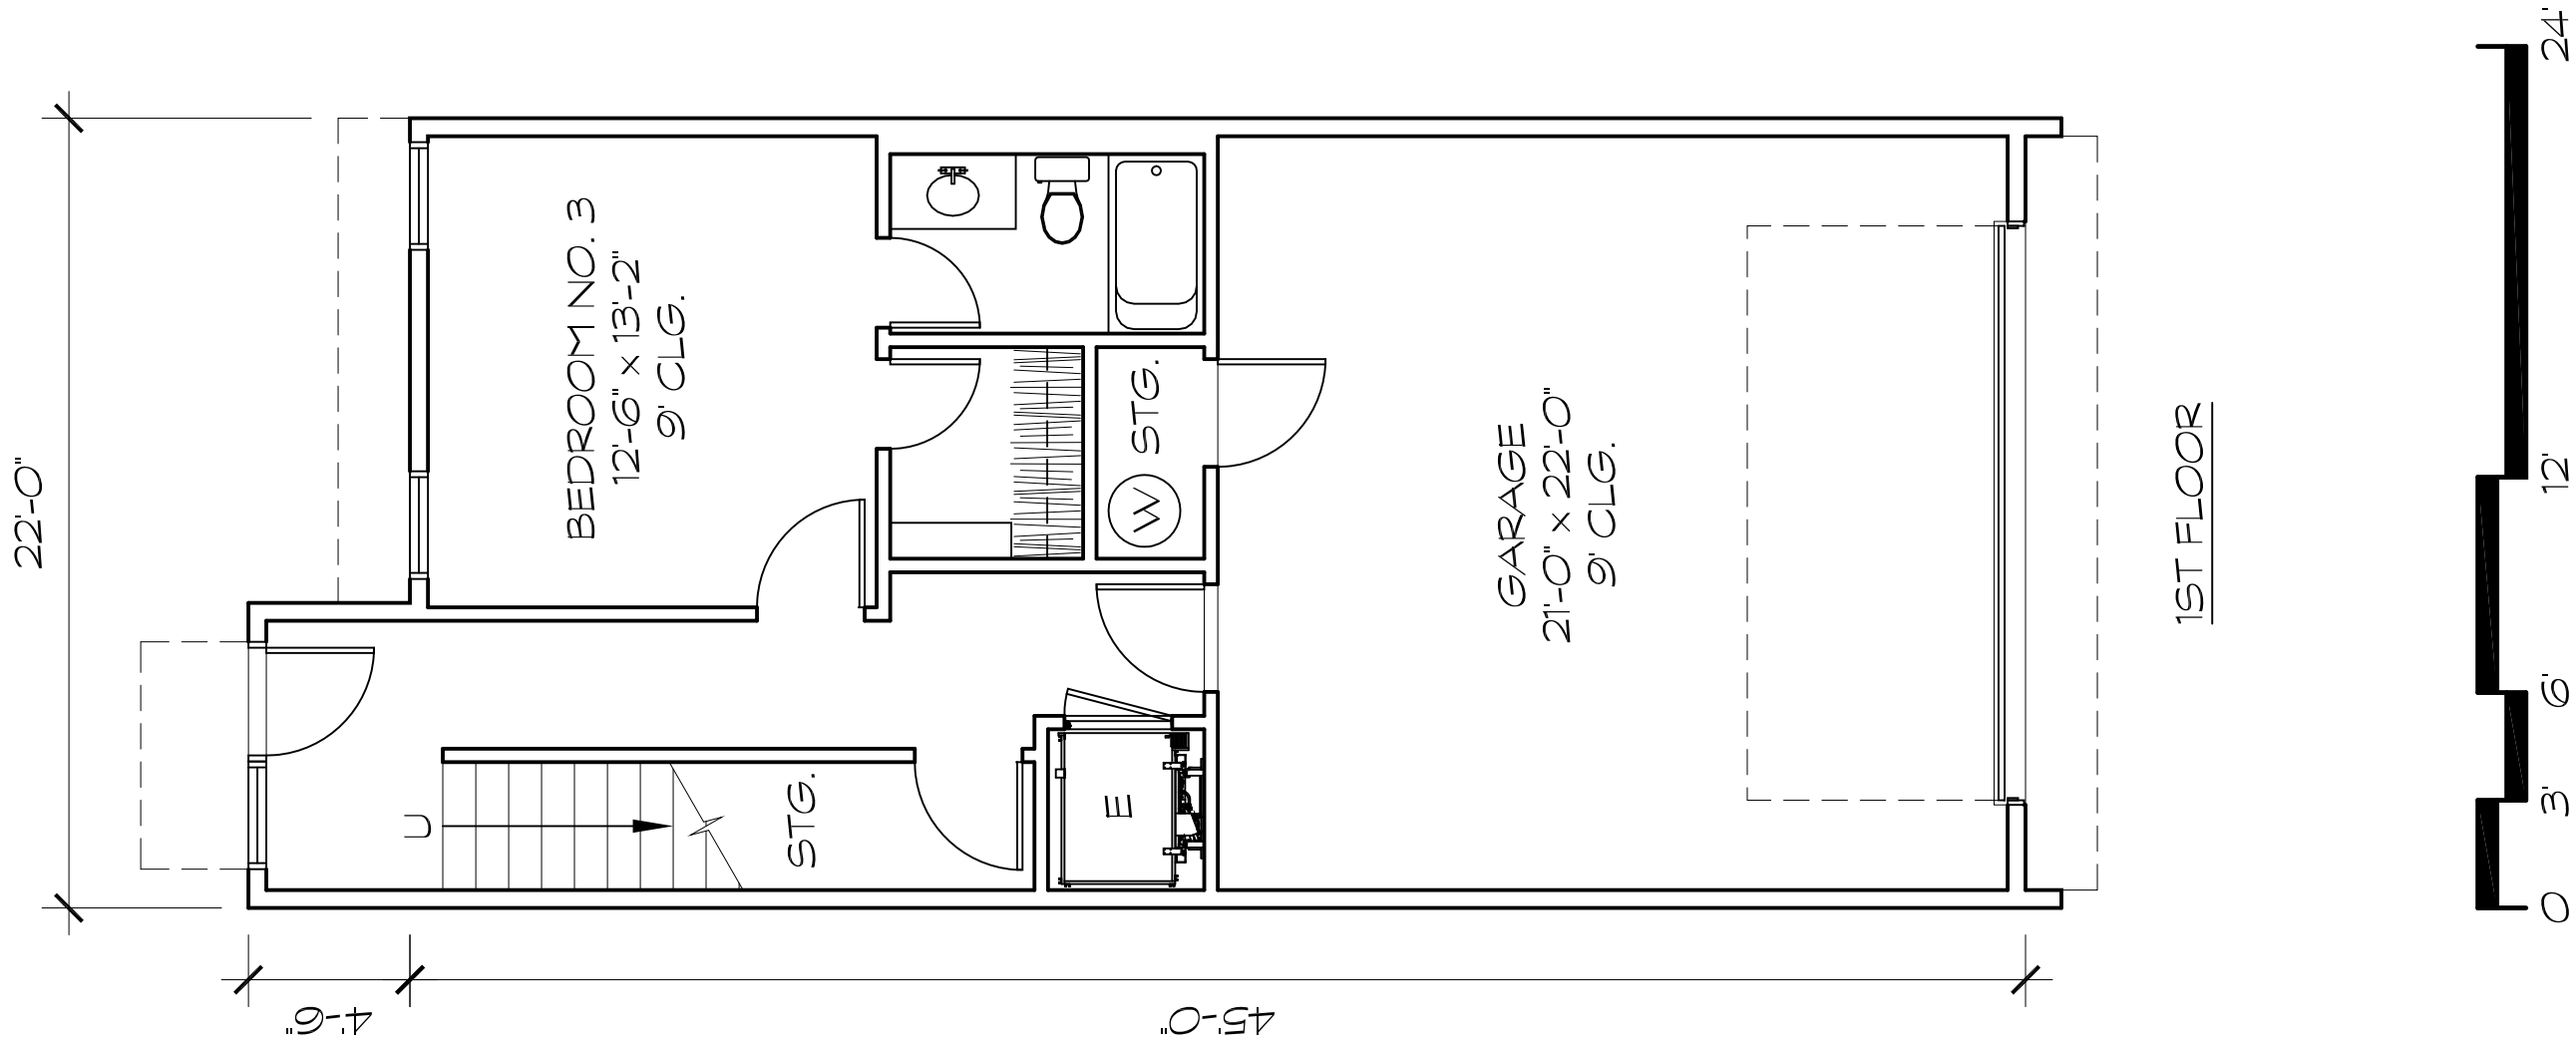

Villas on Hutton
13145 Hutton Drive
Farmers Branch, Texas 75234
Unit A Floor Plans

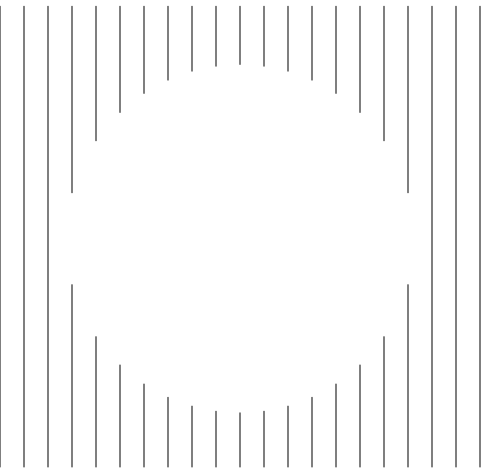

Project No. 514.01.01





SHEET

A


2.1

UNIT "A" FLOOR PLANS		
514-01-01 Unit A Floor Plans 01-05		
1	AIR CONDITIONED:	2,451 SF
	GARAGE:	515 SF
	TOTAL:	2,966 SF

ISSUED
12/28/2016
02/01/2017
02/07/2017

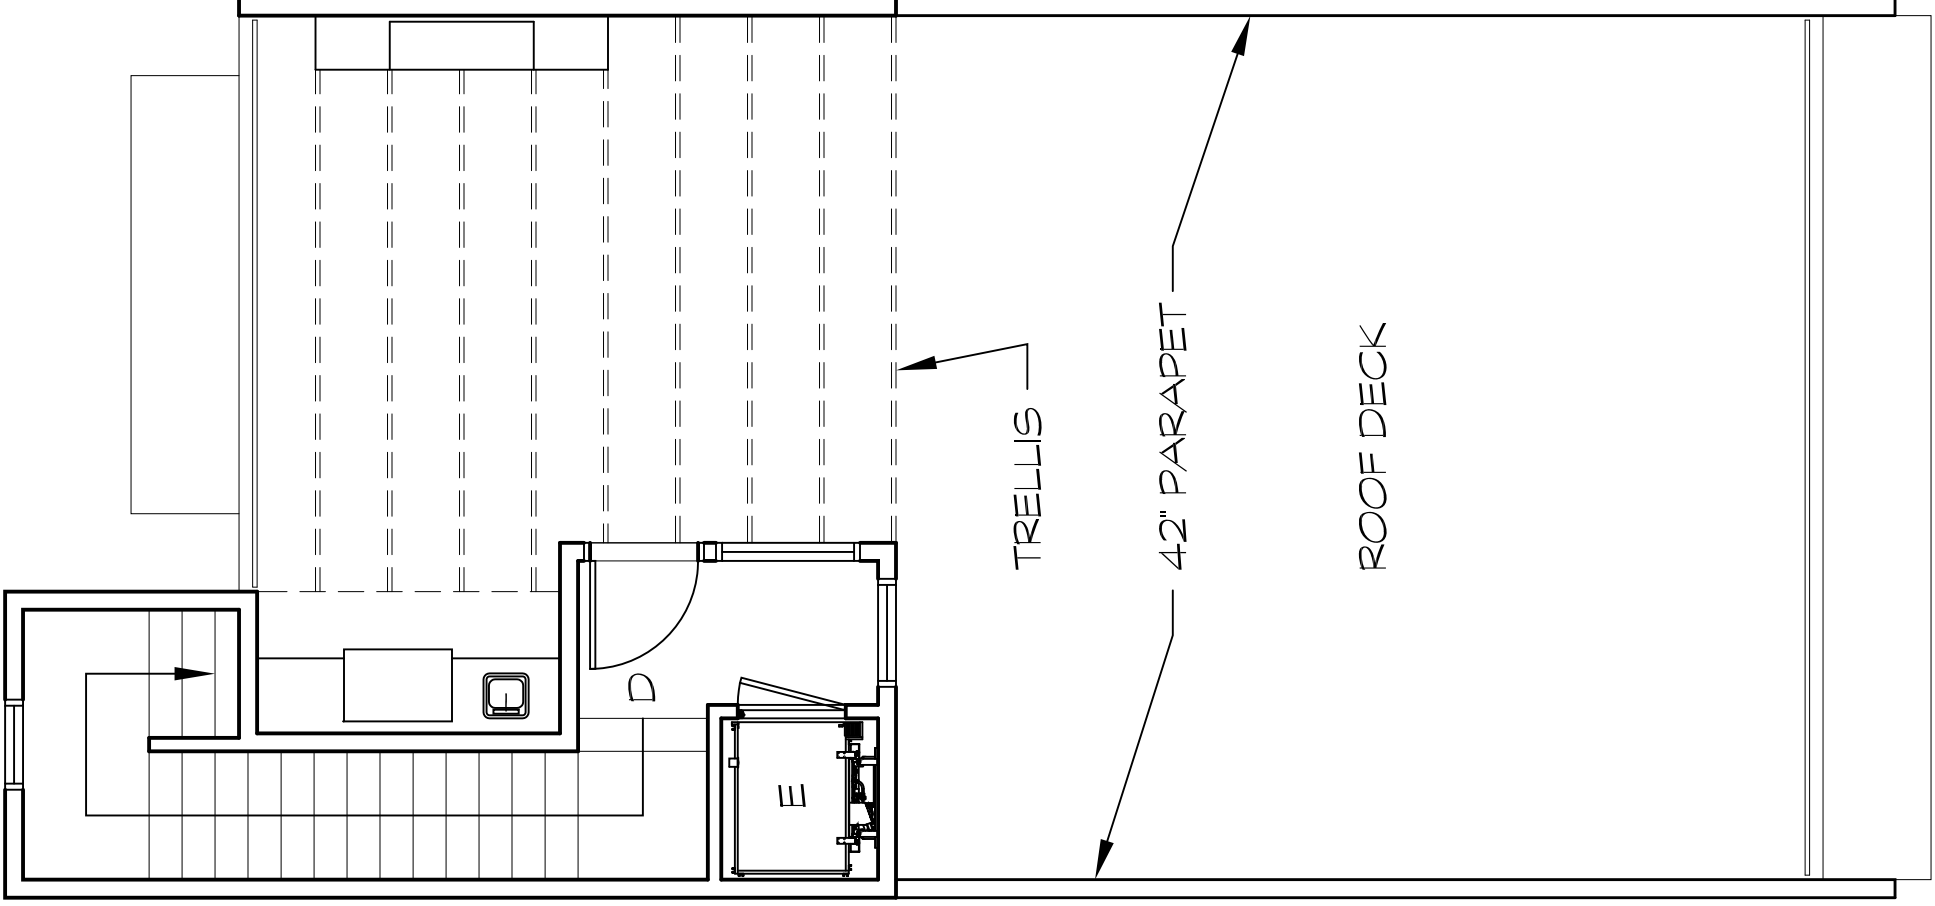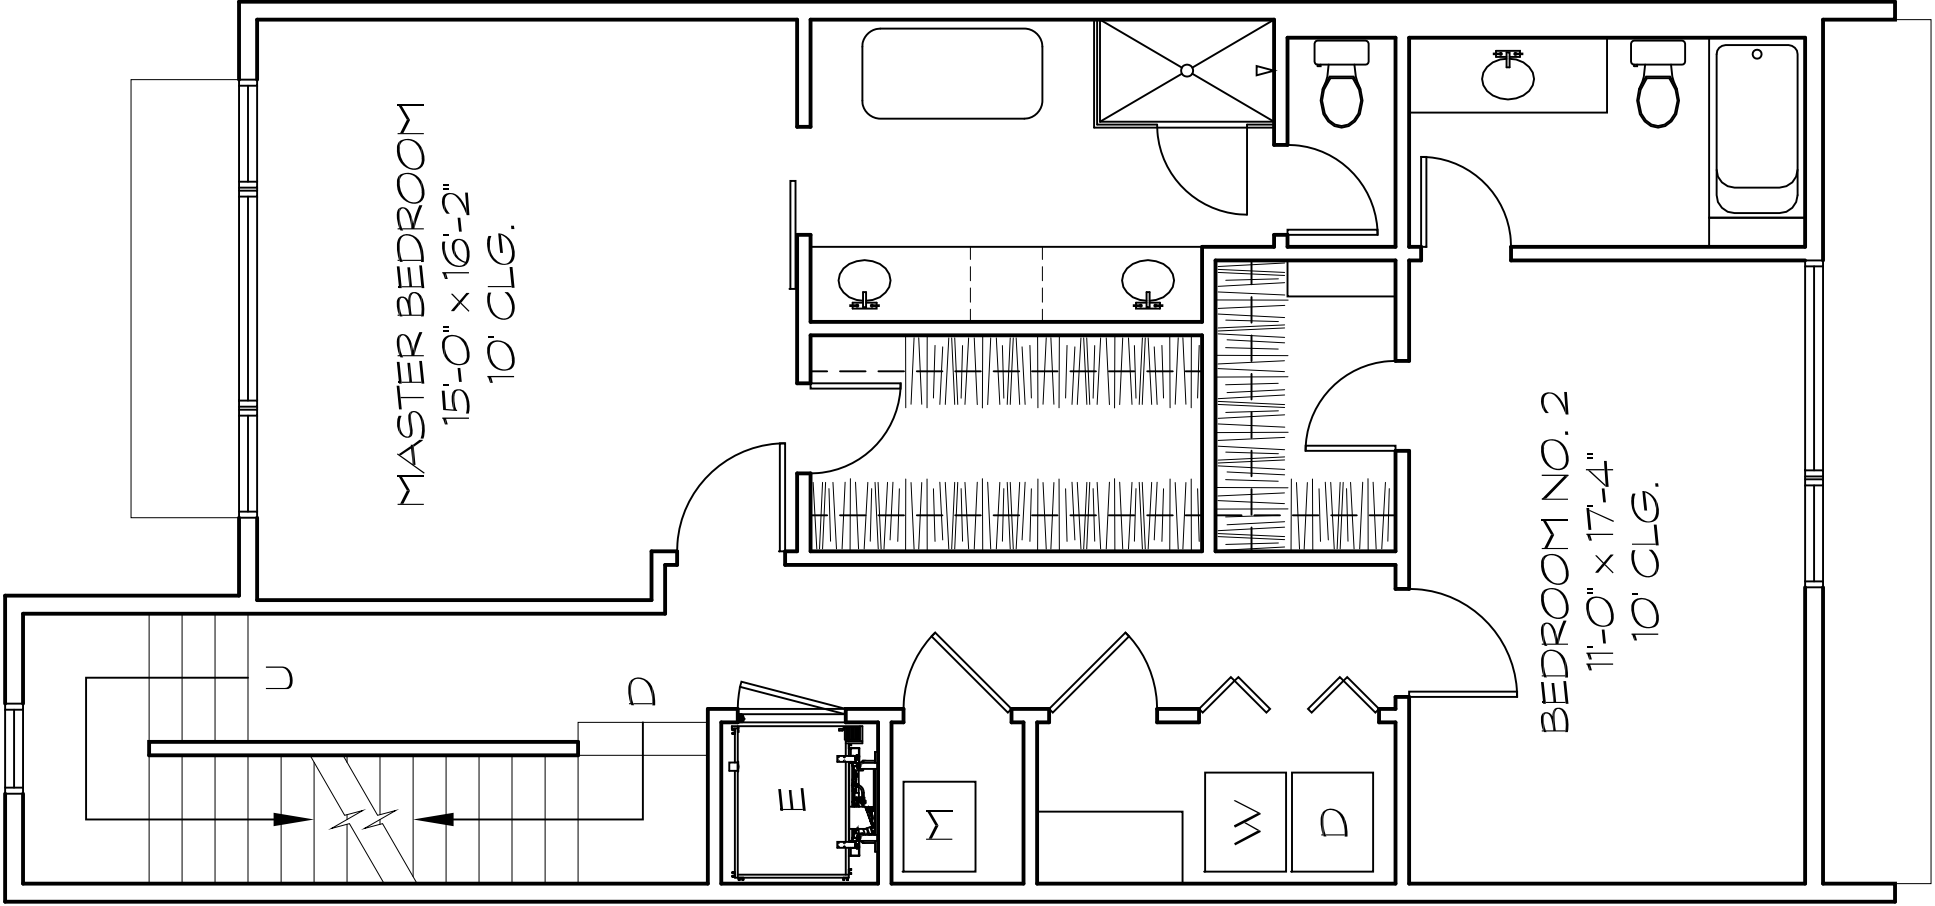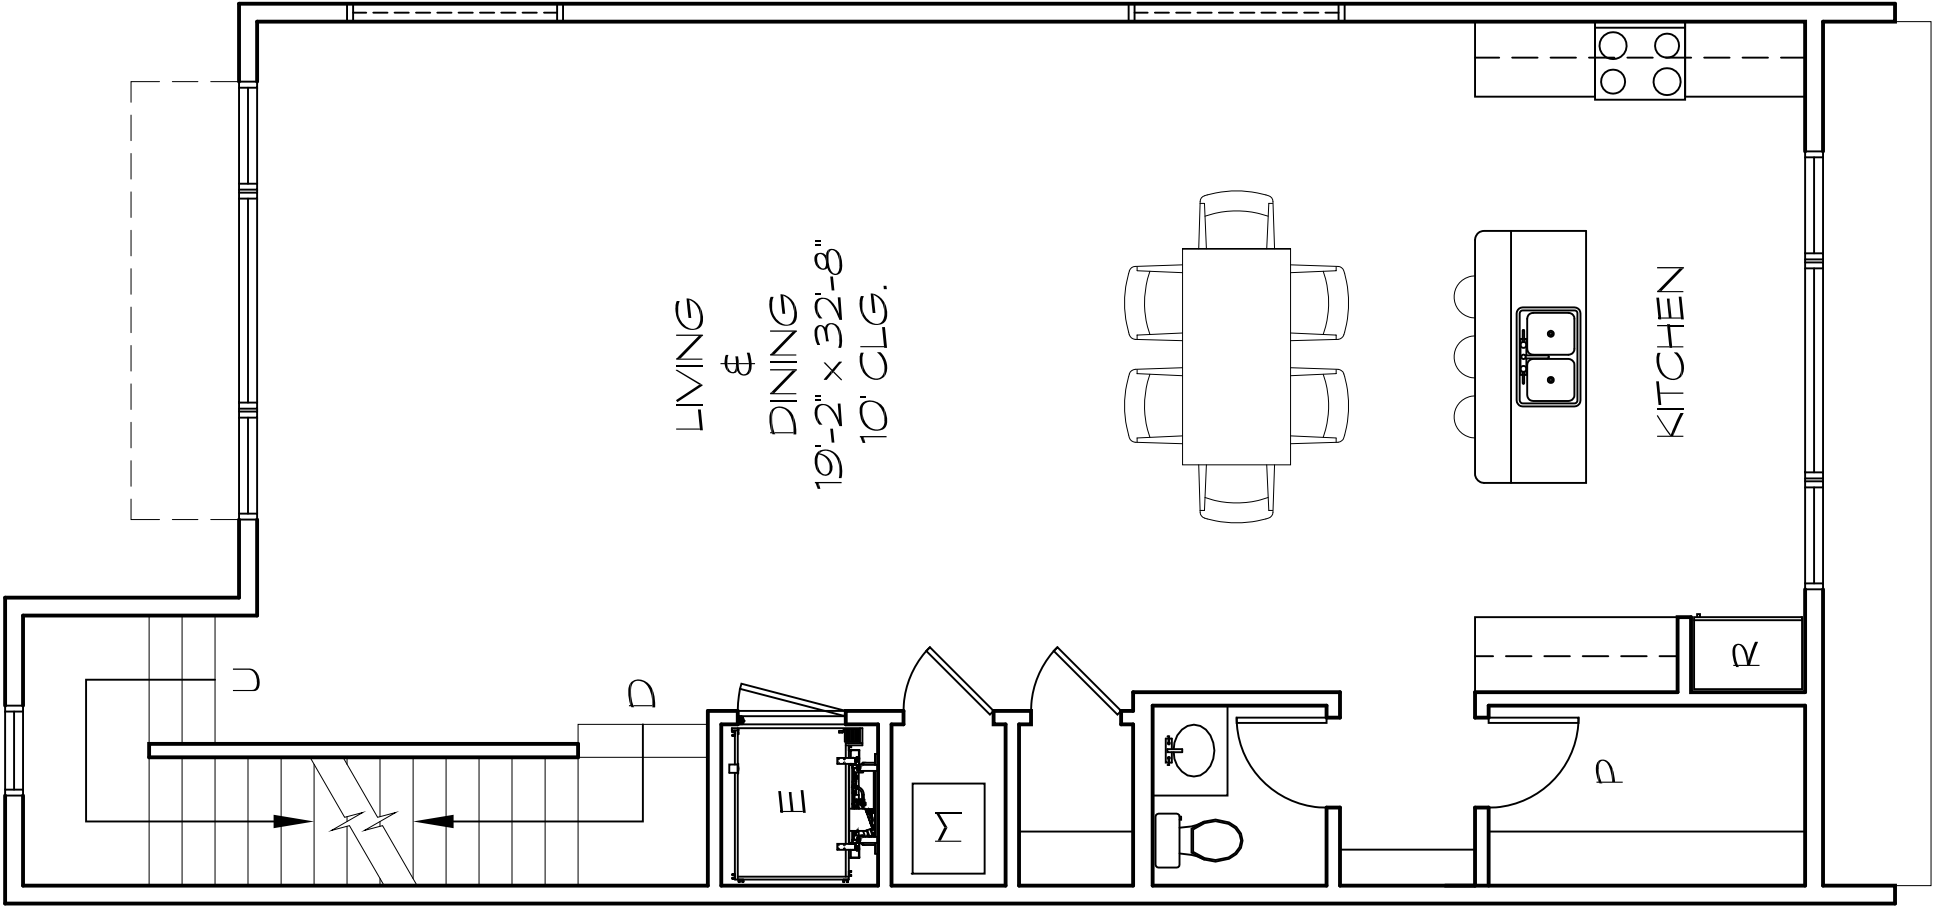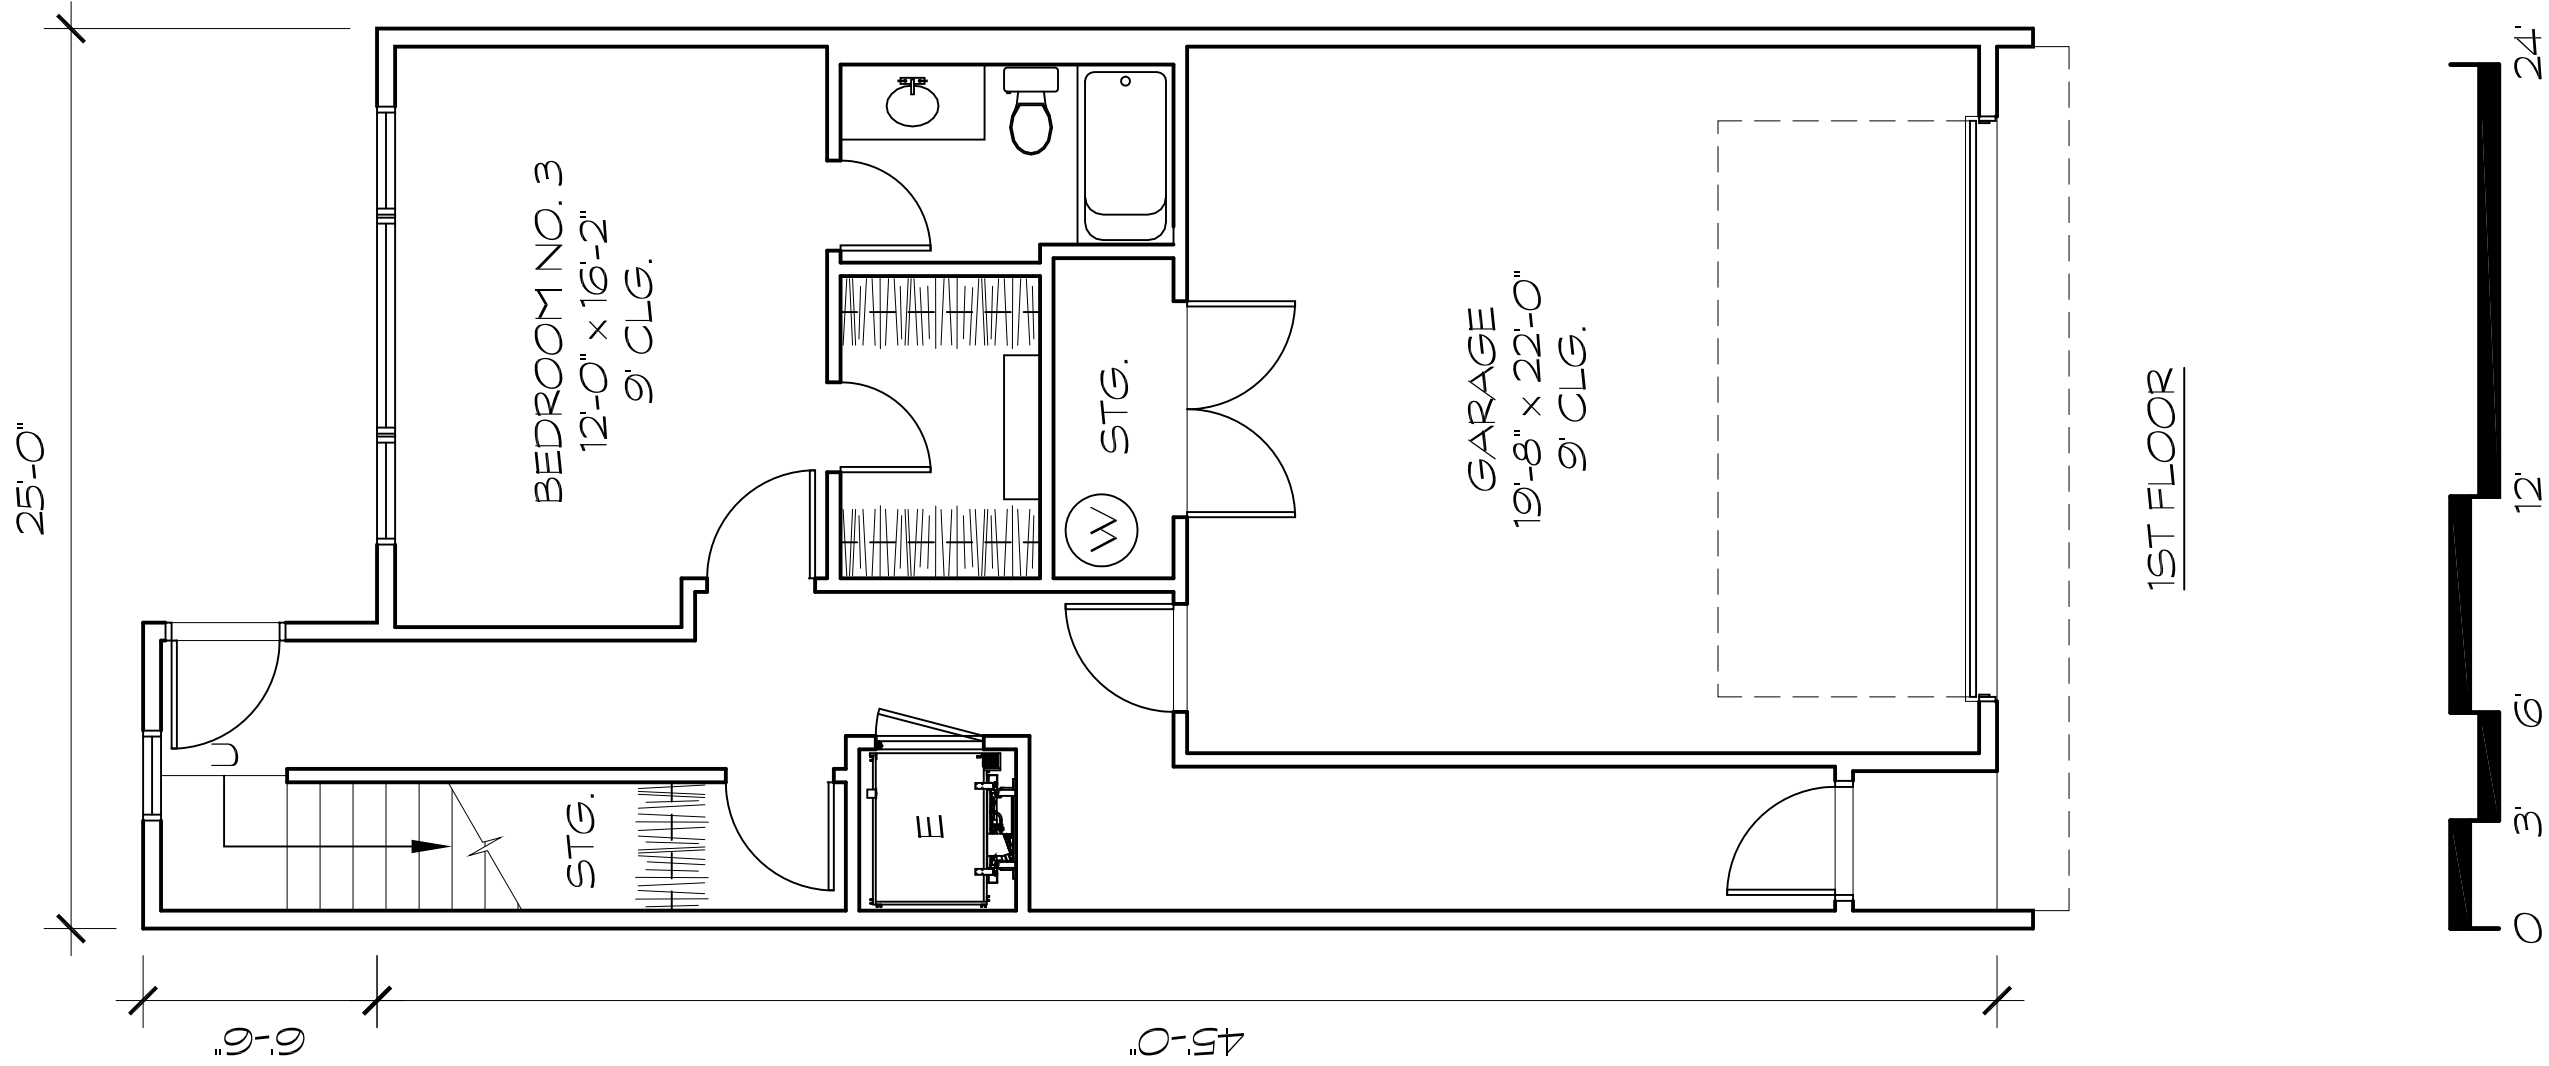

Villas on Hutton
13145 Hutton Drive
Farmers Branch, Texas 75234
Unit B Floor Plans

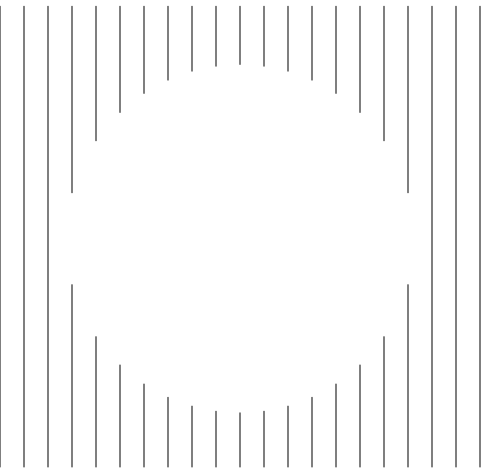

Project No. 514.01.01

SHEET

A
2.2

UNIT "B" FLOOR PLANS	
514-01-01 Unit B Floor Plans 01-04	
1	AIR CONDITIONED: 2,838 SF
	GARAGE: 488 SF
	TOTAL: 3,326 SF

