

# Resolution No. 2017-056

## Exhibit "D" – Streetscapes 1/3









Project Title:  
Drawing No.:

|  |
|--|
|  |
|  |
|  |
|  |
|  |
|  |

**Billingsley**  
16190  
Drawing No.:

**L1.2**

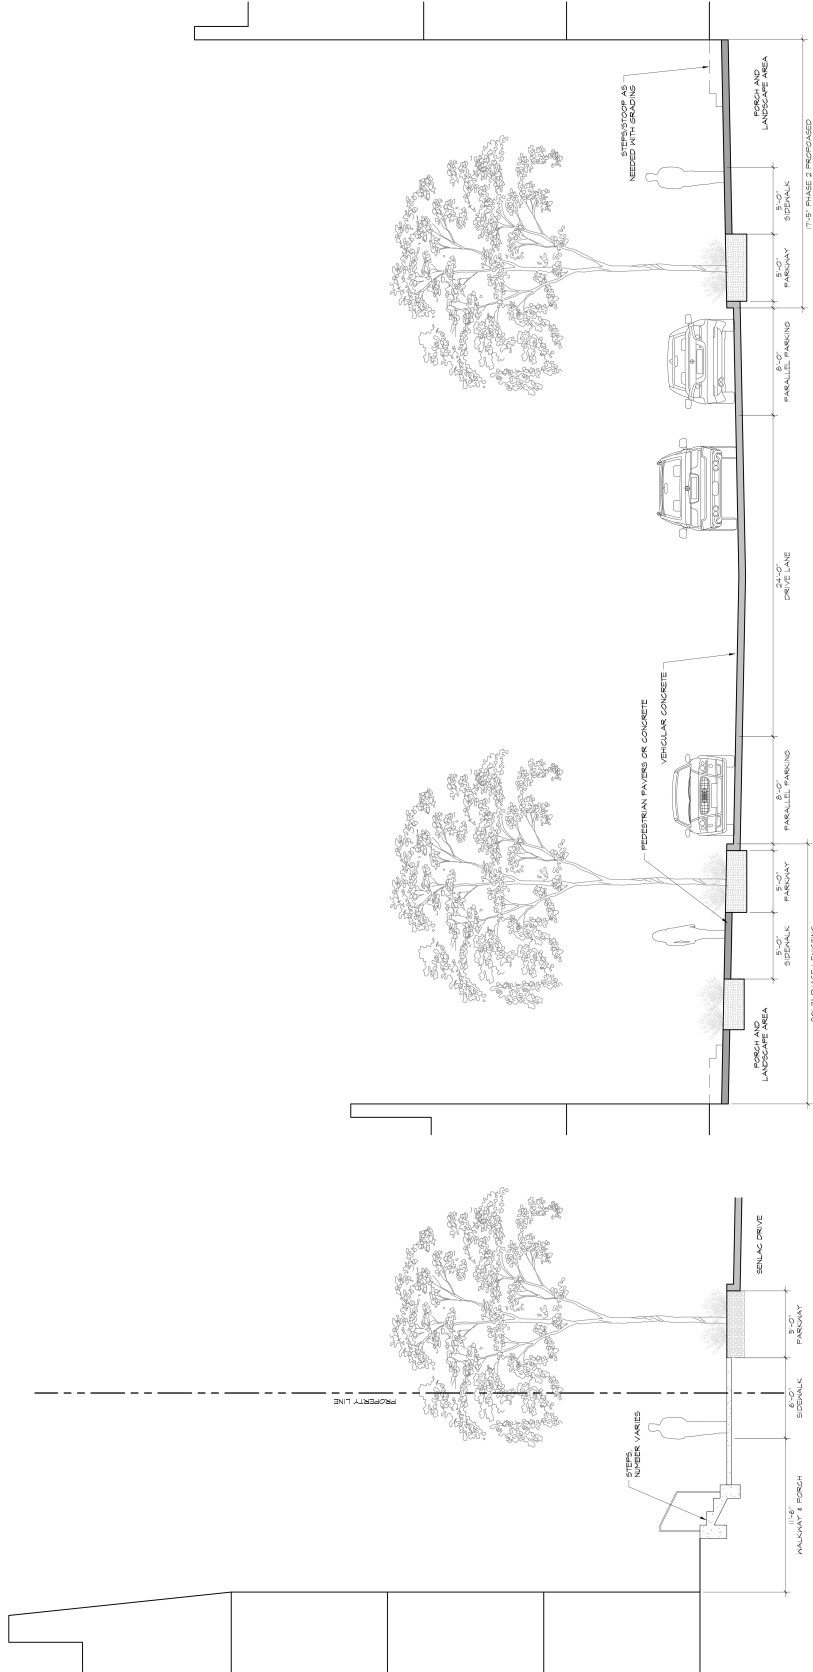

Private Drive Section - Delancey Street A  
Scale: 1/4" = 1'-0"

Scale: 1/4" = 1'-0"



Resolution No. 2017-056  
Exhibit "D" – Streetscapes 3/3



DALLAS • HOUSTON • SEATTLE

WWW.HLRINC.NET

PH: 972.726.9400

Revisions

|  |
|--|
|  |
|  |
|  |
|  |
|  |
|  |

studioOutside

824 Exposition Avenue, Ste. 5  
Dallas, Texas 75226  
0214.954.7180  
0214.954.7182



This drawing and the design shown is the property of Studio Outside. The reproduction, copying, or use of this drawing without the written consent of Studio Outside is prohibited and any infringement will be subject to legal action.  
© Copyright 2017 Studio Outside

Project Title:

**THE  
BRICKYARD  
PHASE 2**  
FARMERS BRANCH  
TEXAS



Issue Set: 03.09.17

Permit Set Issue: XX.XX.XX

Bid Set Issue: XX.XX.XX

Construction Set Issue: XX.XX.XX

Project ID  
**16190**

Drawing No.  
**Street Sections**

**L1.3**



Wittington Place Section

**E**

Scale: 1/4" = 1'-0"