




DESIGN FRMITS

ARCHITECTURE & PLANNING

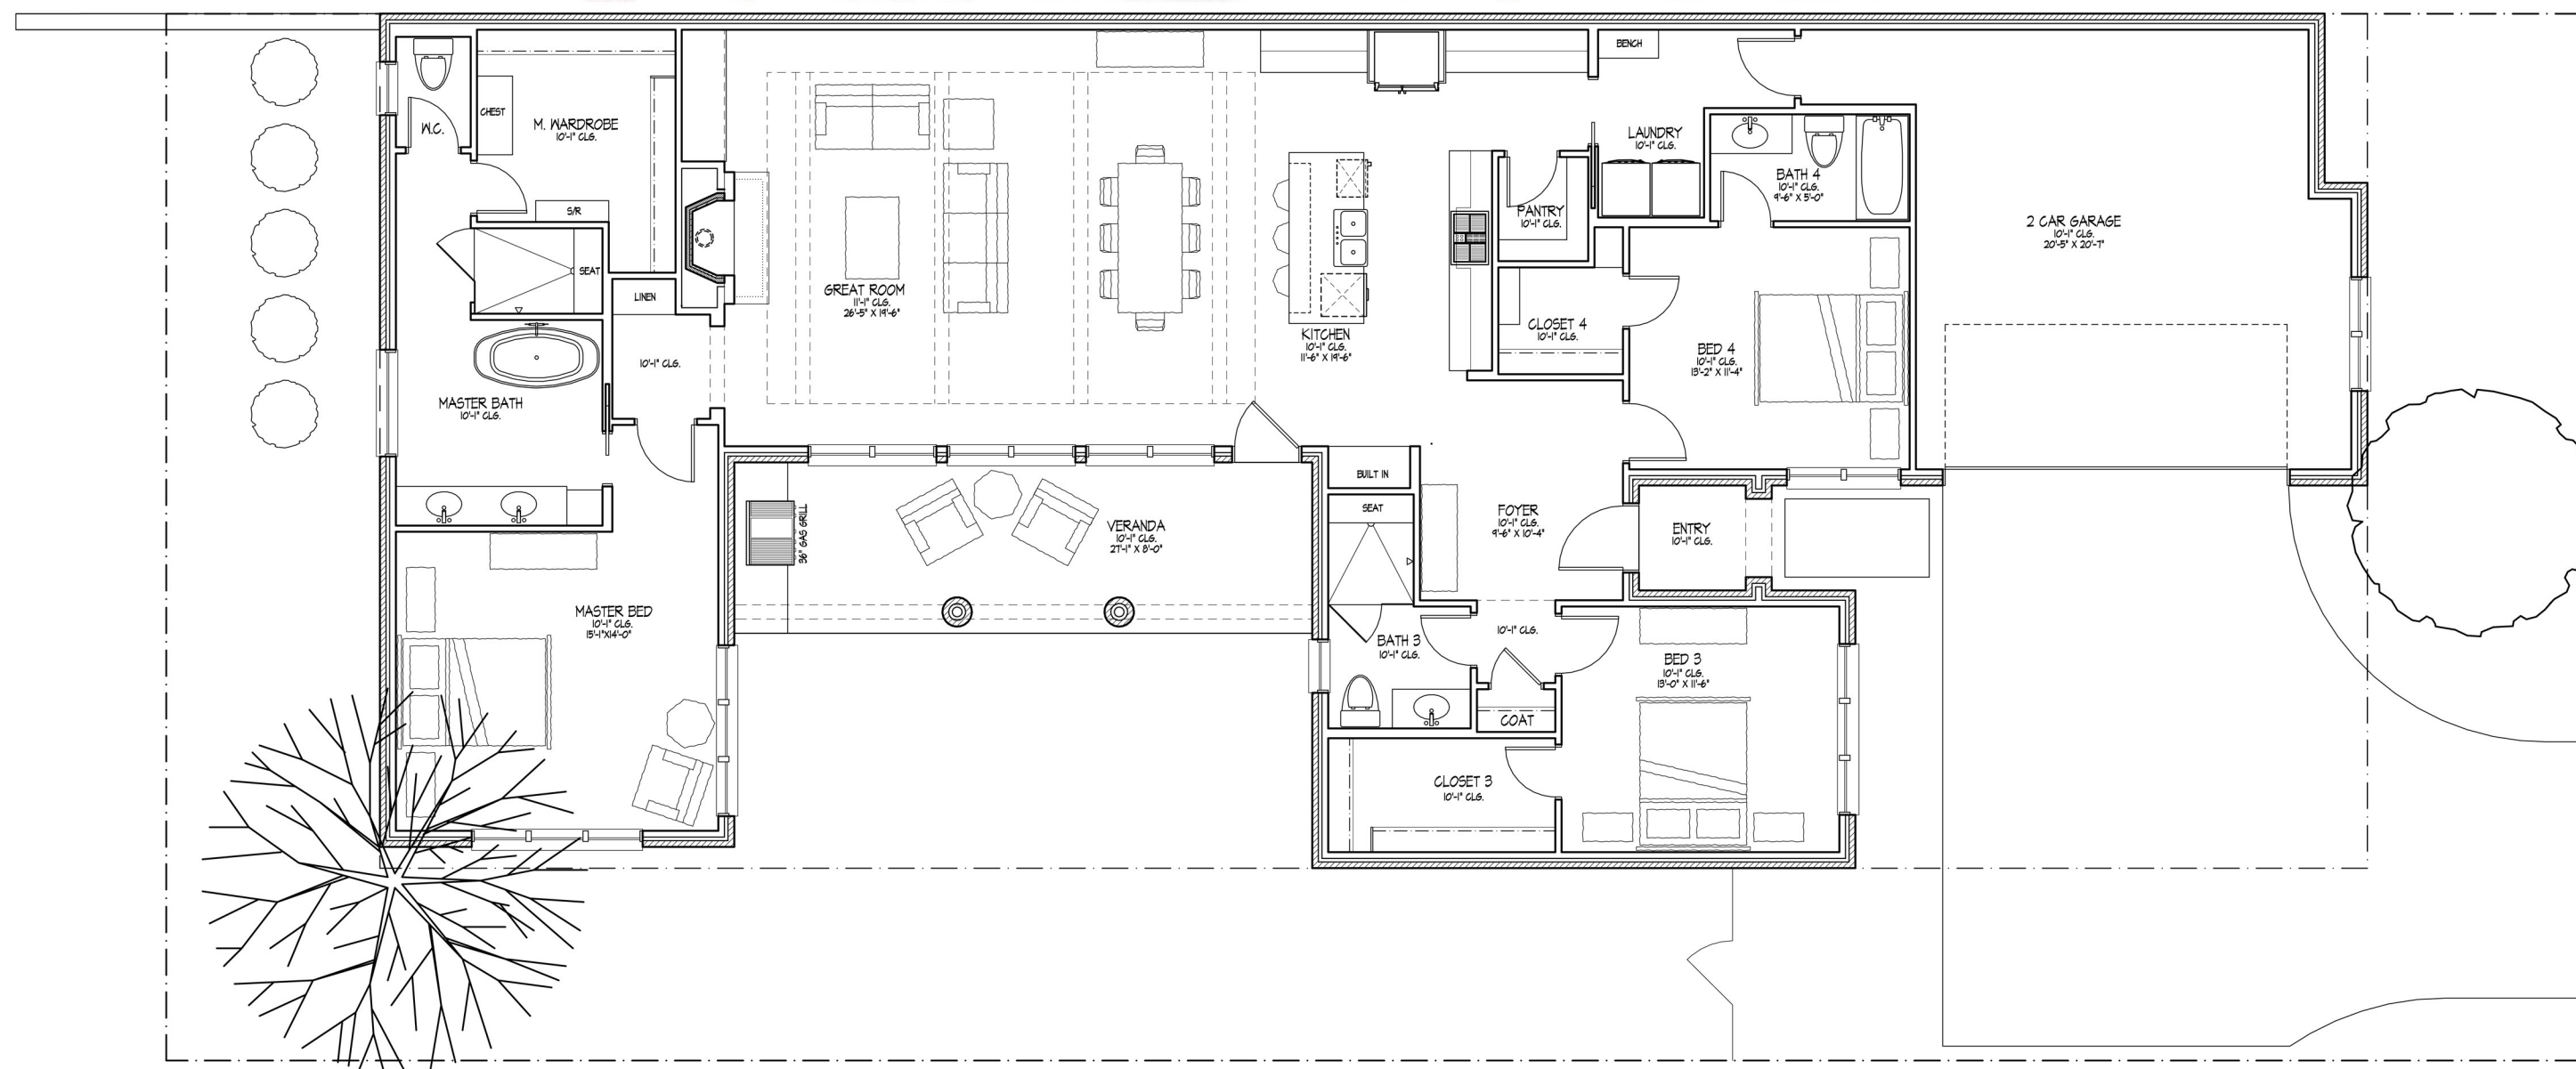

FIRST FLOOR / SITE PLAN

1/8" = 1'-0"

AREAS IN SQUARE FEET	
TOTAL A.C.	2221
GARAGE	473
VERANDA	216
ENTRY	31
TOTAL SLAB	2942
TOTAL COVERED	2942