



NORTH ELEVATION MATERIALS	
MATERIAL	%
MASONRY	75%
STUCCO	23%
FIBER CEMENT	0%
SPECIAL MATERIAL	2%
TOTAL:	100%

2 NORTH ELEVATION - SECTION 1 - COLOR
SCALE: 1/8" = 1'-0"



1 NORTH ELEVATION - SECTION 2 - COLOR
SCALE: 1/8" = 1'-0"



1 WEST ELEVATION - SECTION 1 - COLOR
SCALE: 1/8" = 1'-0"




2 WEST ELEVATION - SECTION 2 - COLOR
SCALE: 1/8" = 1'-0"

WEST ELEVATION MATERIALS	
MATERIAL	%
MASONRY	78%
STUCCO	17%
FIBER CEMENT	0%
SPECIAL MATERIAL	5%
TOTAL:	100%

No	Description	Date
	LEVEL II	09.21.2018

09.21.2018

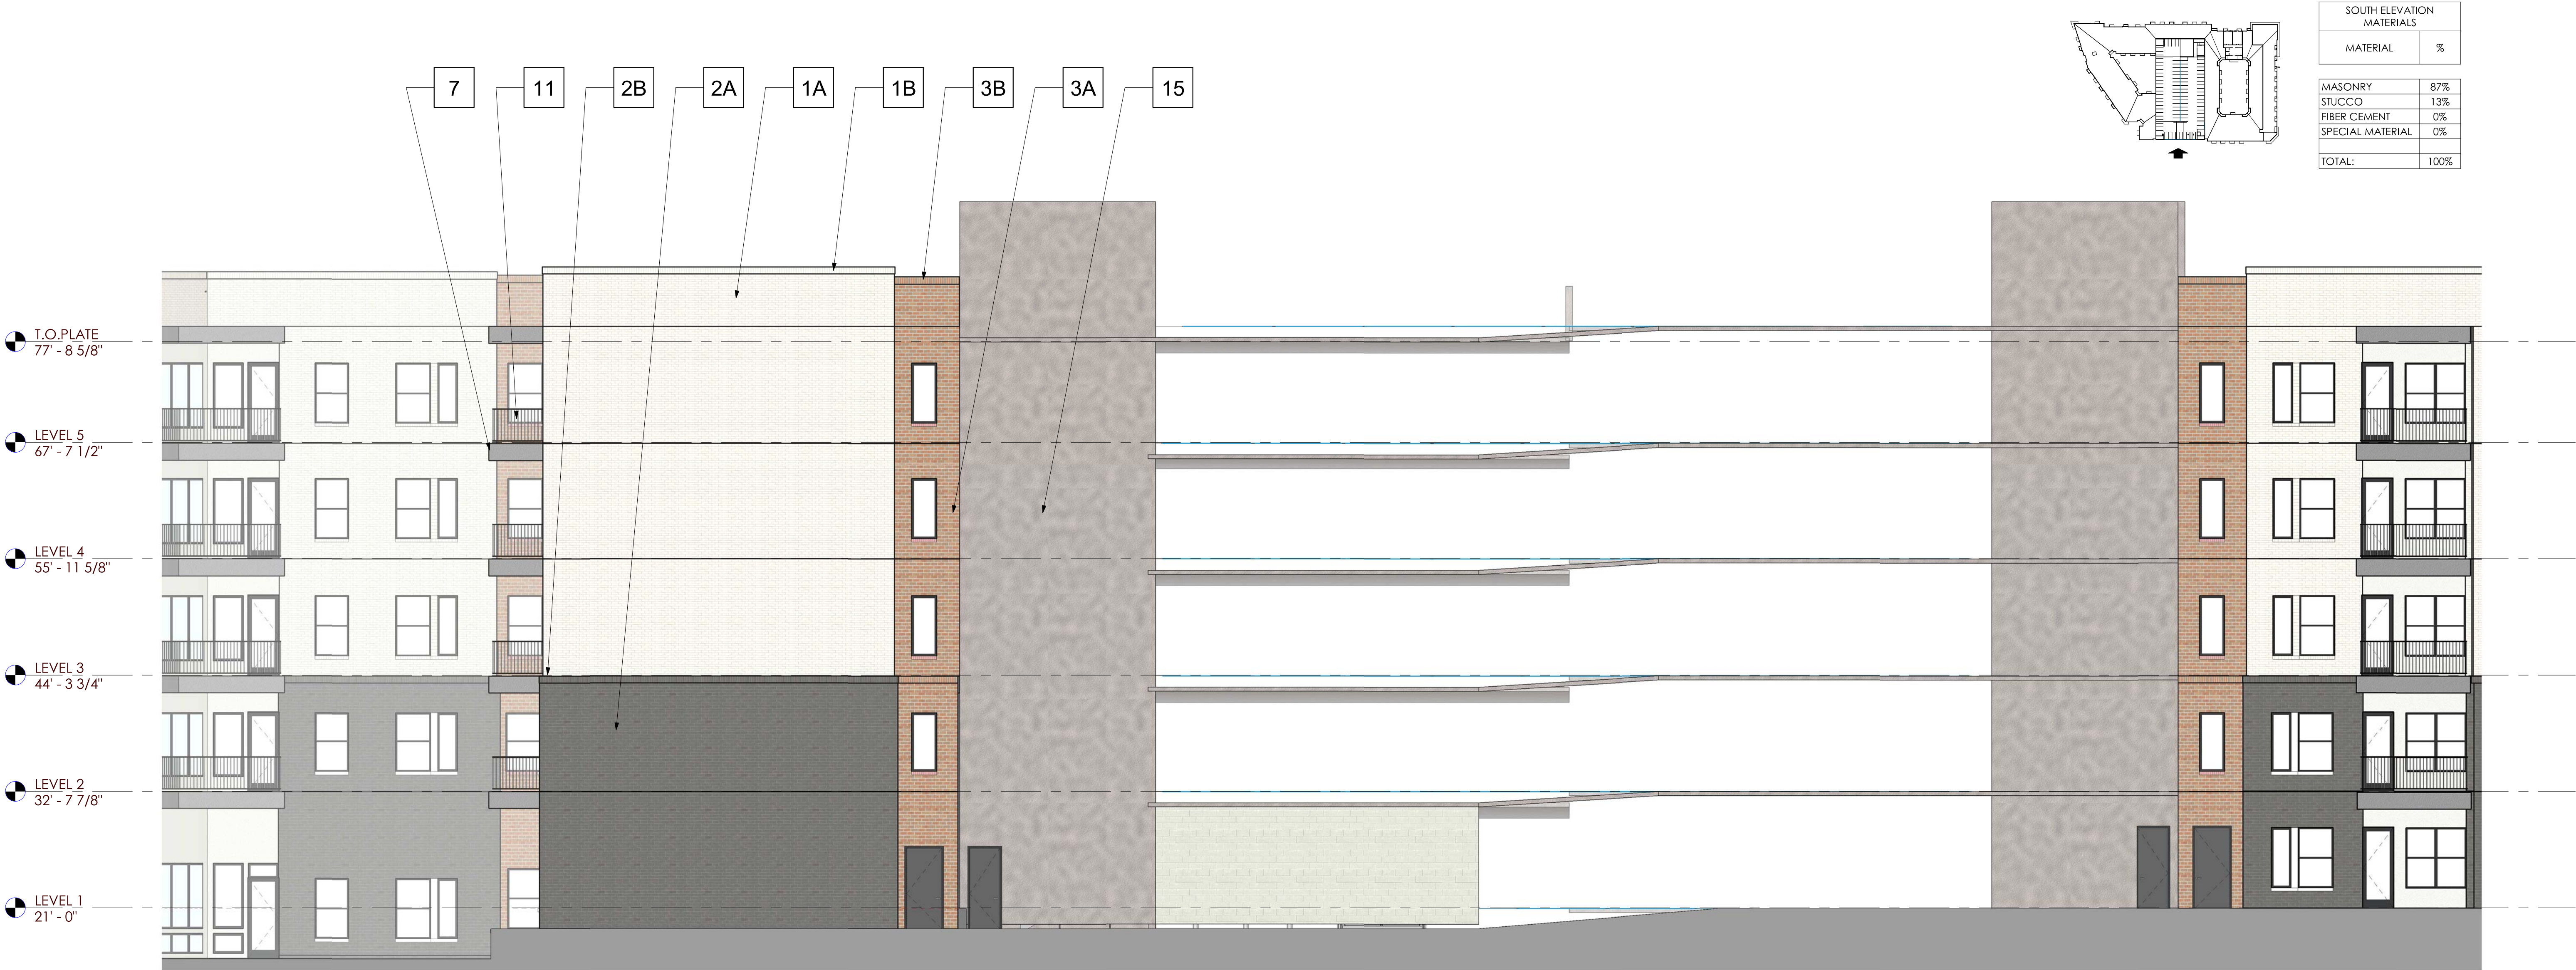

SOUTH ELEVATION MATERIALS	
MATERIAL	%
MASONRY	87%
STUCCO	13%
PIPER CEMENT	0%
SPECIAL MATERIAL	0%
TOTAL:	100%

1 SOUTH ELEVATION - SECTION 1 - COLOR
SCALE: 1/8" = 1'-0"



2 SOUTH ELEVATION - SECTION 2 - COLOR
SCALE: 1/8" = 1'-0"

JPI CENTURA PHASE II

14155 Dallas Parkway
Farmer's Branch, TX 75254



JPI
600 E Las Colinas Suite 1800 Irving, TX 75039

No	Description	Date
	LEVEL II	09.21.2018

09.21.2018

WDG Architecture Project No:
© 2018 DA18018

EXTERIOR ELEVATIONS

A8.04



2 EAST ELEVATION - SECTION 1 - COLOR
SCALE: 1/8" = 1'-0"



1 EAST ELEVATION - SECTION 2 - COLOR
SCALE: 1/8" = 1'-0"



COURTYARD NORTH & SOUTH ELEVATION MATERIALS	
MATERIAL	%
MASONRY	65%
STUCCO	35%
FIBER CEMENT	0%
SPECIAL MATERIAL	0%
TOTAL:	100%

COURTYARD EAST & WEST ELEVATION MATERIALS	
MATERIAL	%
MASONRY	35%
STUCCO	65%
FIBER CEMENT	0%
SPECIAL MATERIAL	0%
TOTAL:	100%



7 COURTYARD - NORTH ELEVATION - COLOR
SCALE: 1/8" = 1'-0"



2 EAST COURTYARD - EAST ELEVATION - COLOR
SCALE: 1/8" = 1'-0"



8 COURTYARD - SOUTH ELEVATION - COLOR
SCALE: 1/8" = 1'-0"



1 EAST COURTYARD - WEST ELEVATION - COLOR
SCALE: 1/8" = 1'-0"




4 WEST COURTYARD - NORTH ELEVATION - COLOR
SCALE: 1/8" = 1'-0"



3 WEST COURTYARD - EAST ELEVATION - COLOR
SCALE: 1/8" = 1'-0"



2 WEST COURTYARD - SOUTH ELEVATION - COLOR
SCALE: 1/8" = 1'-0"

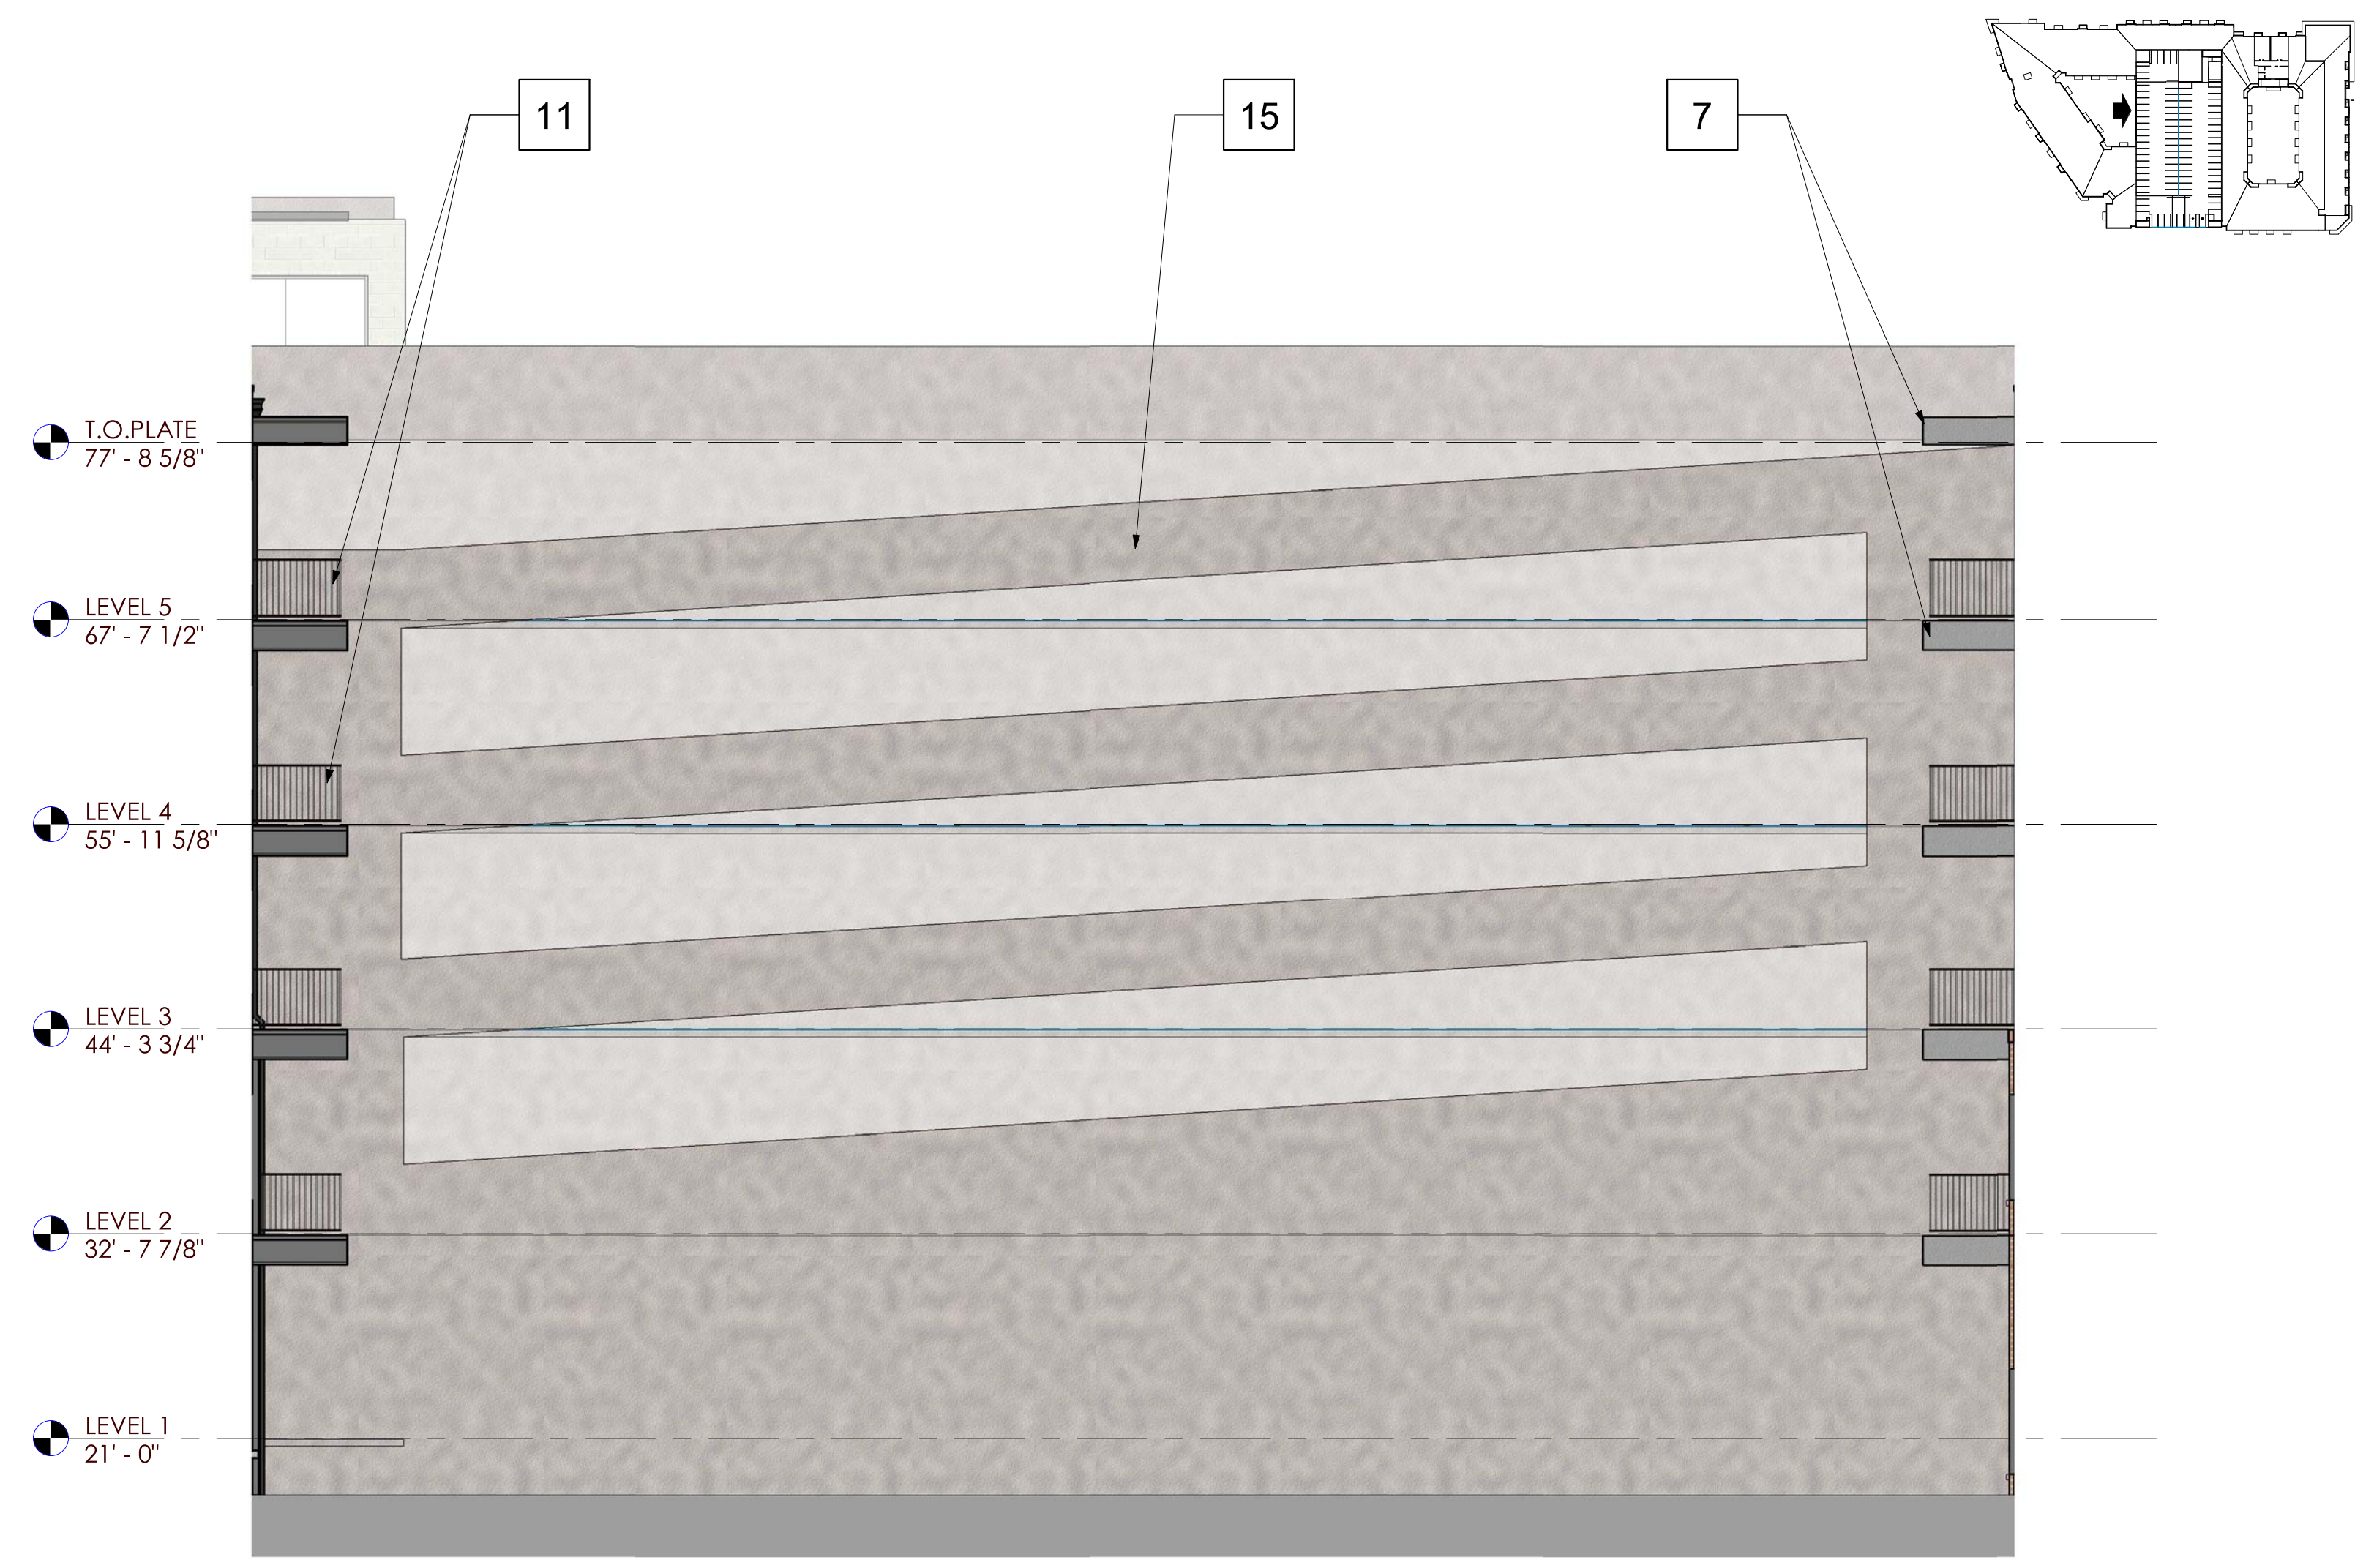

1 WEST COURTYARD - WEST ELEVATION - COLOR
SCALE: 1/8" = 1'-0"