


[illegible]

Resolution No. 2017-020 Exhibit "B" – Detailed Site Plan (cont.)

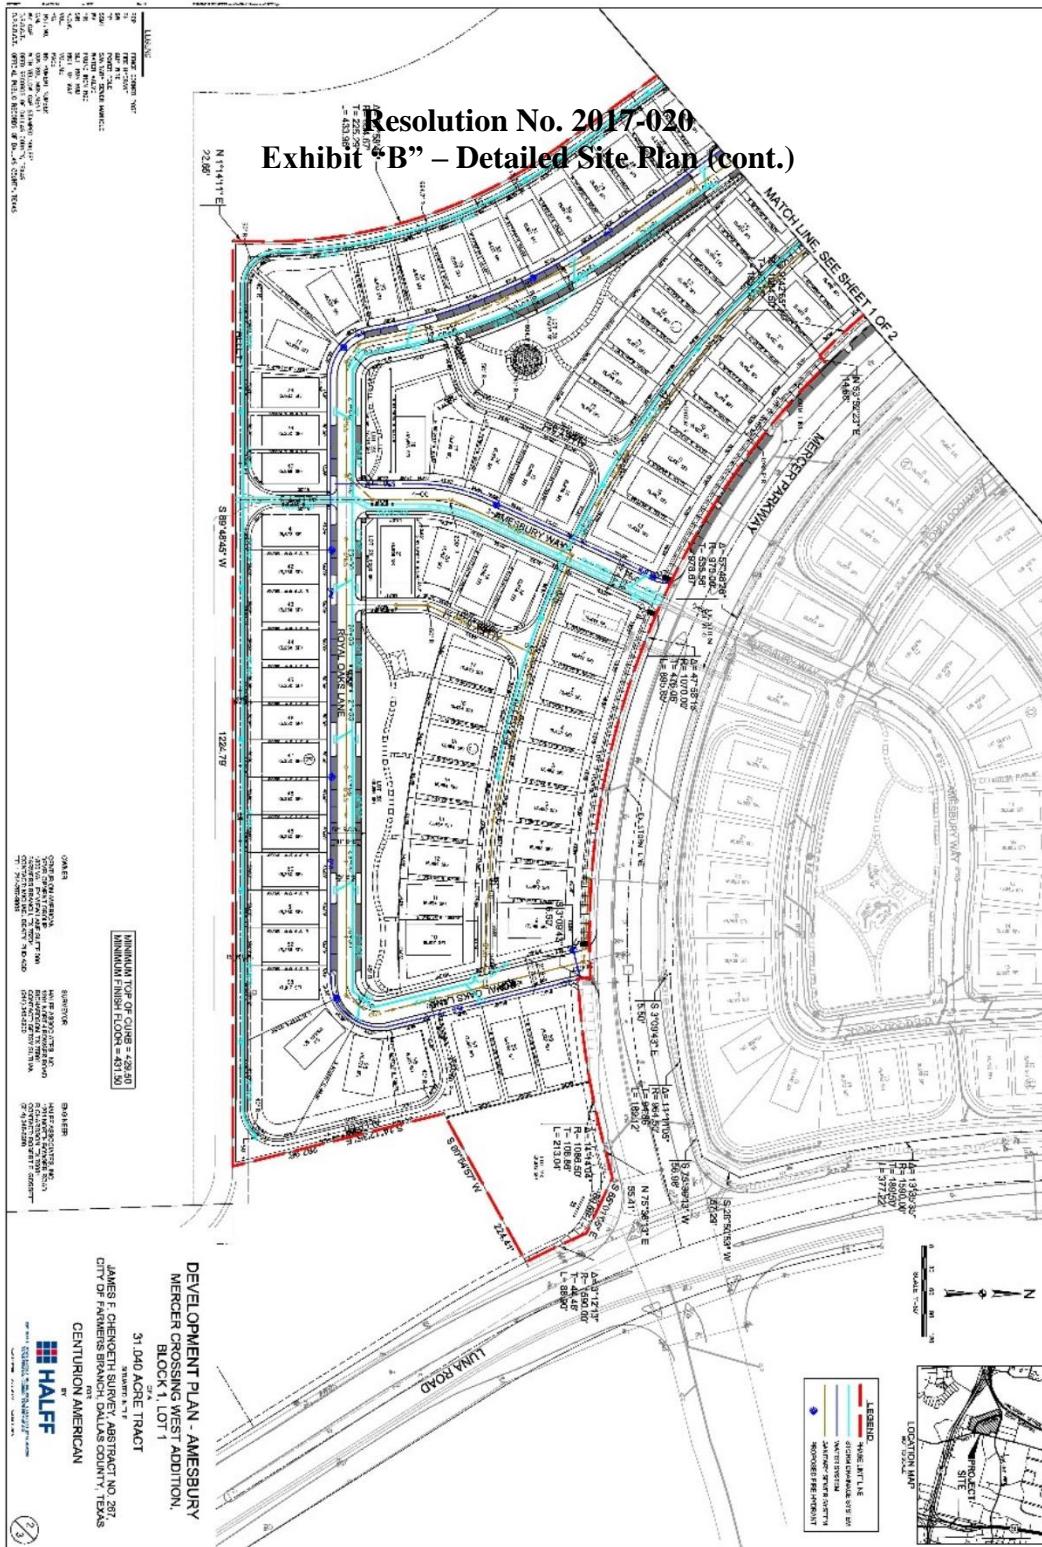

DEVELOPMENT PLAN - AMESBURY
MERCER CROSSING WEST ADDITION,
BLOCK 1, LOT 1

31.040 ACRE TRACT

JAMES E. CHENETEN, JR., ABSTRACT NO. 287
CITY OF FARMERS BRANCH, DALLAS COUNTY, TEXAS

CENTURION AMERICAN

HALFE

1/3