


**VICINITY MAP**  
(NOT TO SCALE)

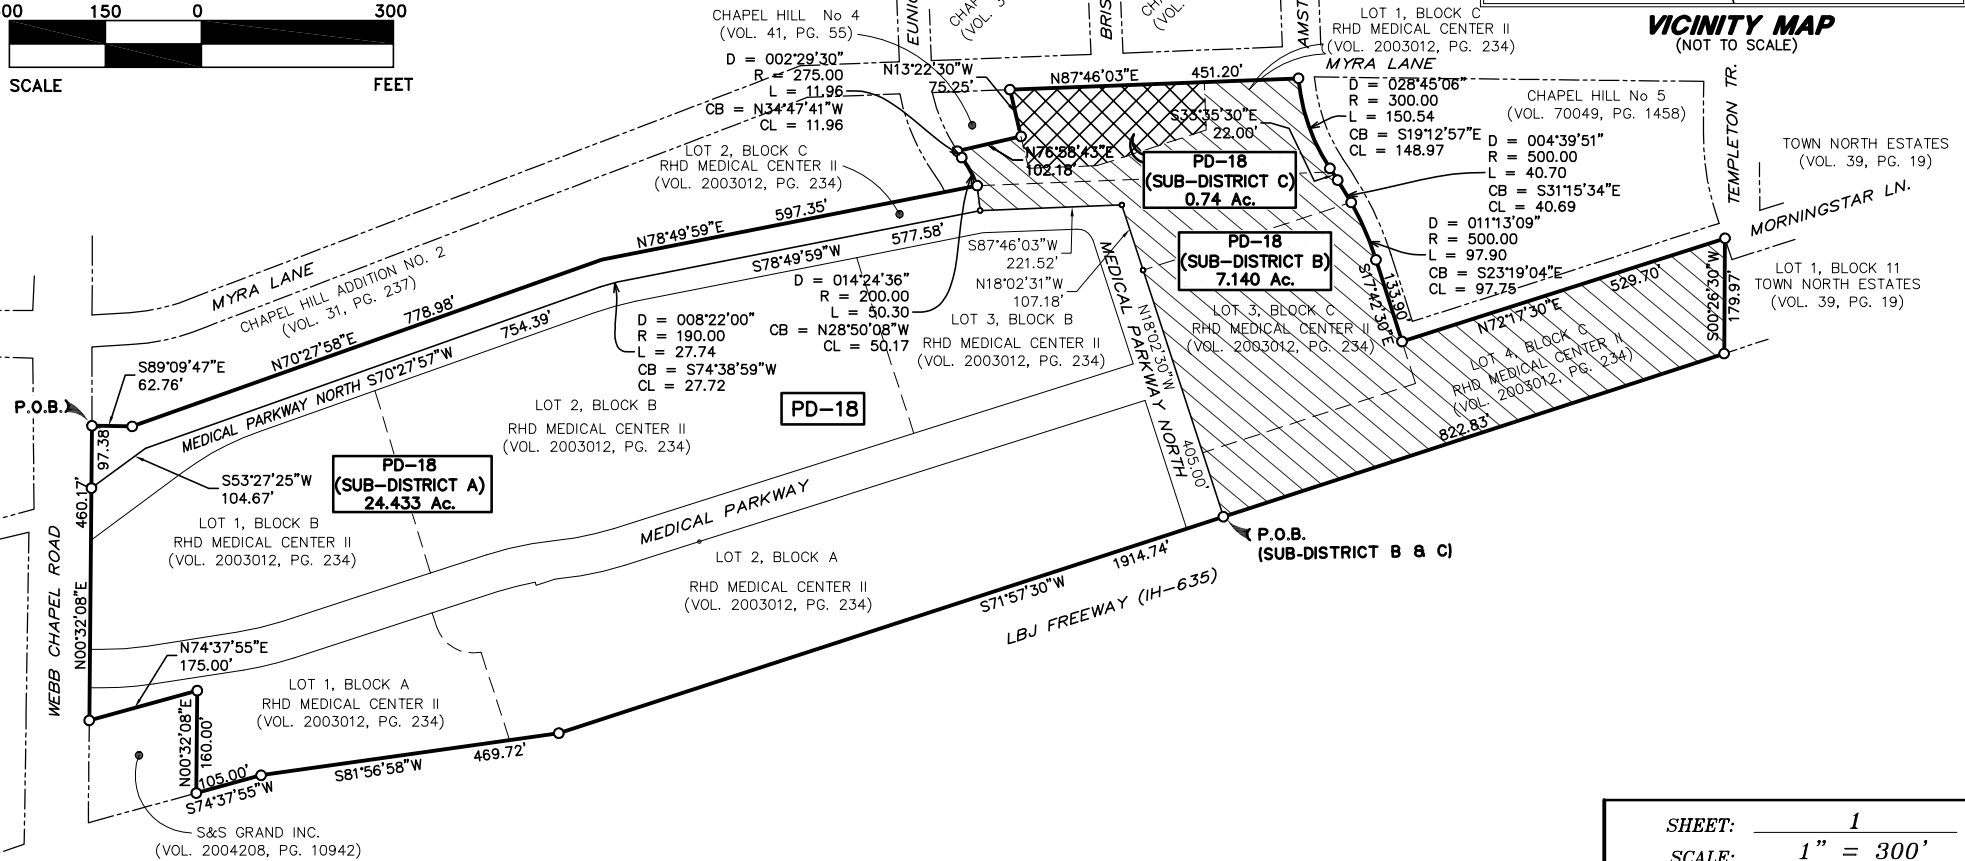

"THIS DOCUMENT WAS PREPARED UNDER 22 TAC 663.21, DOES NOT REFLECT THE RESULTS OF AN ON THE GROUND SURVEY, AND IS NOT TO BE USED TO CONVEY OR ESTABLISH INTERESTS IN REAL PROPERTY EXCEPT THOSE RIGHTS AND INTERESTS IMPLIED OR ESTABLISHED BY THE CREATION OR RECONFIGURATION OF THE BOUNDARY OF THE POLITICAL SUBDIVISION FOR WHICH IT WAS PREPARED."

SHEET:	1
SCALE:	1" = 300'
DATE:	01/04/2019
JOB NO.:	2018-170
DRAWN BY:	JG

**VIEWTECH, INC.**

4205 BELTWAY DR. ADDISON, TX. 75001  
(972) 661-8187 FAX (972) 661-8172  
TEXAS FIRM REGISTRATION NO. F2658