
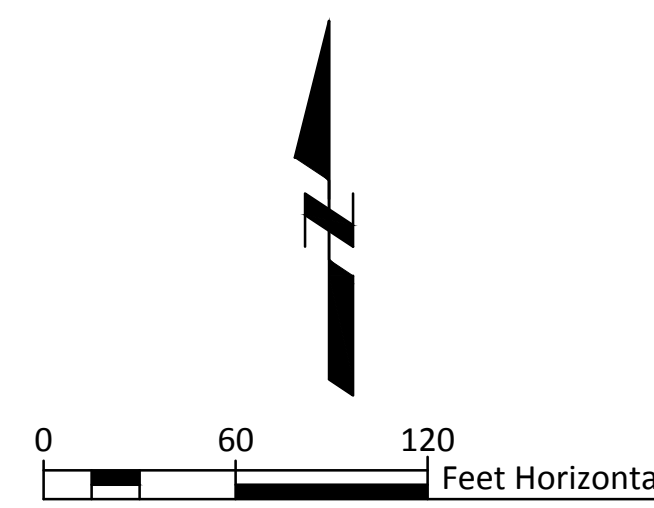


K: 2013.000s\13037\A\ents\13037PLOT1.dwg, PLOT1, 1/13/2015 10:08:16 AM, Mark Carter, DWG To PDF.pc3, -----, NDM Monochrome.ctb

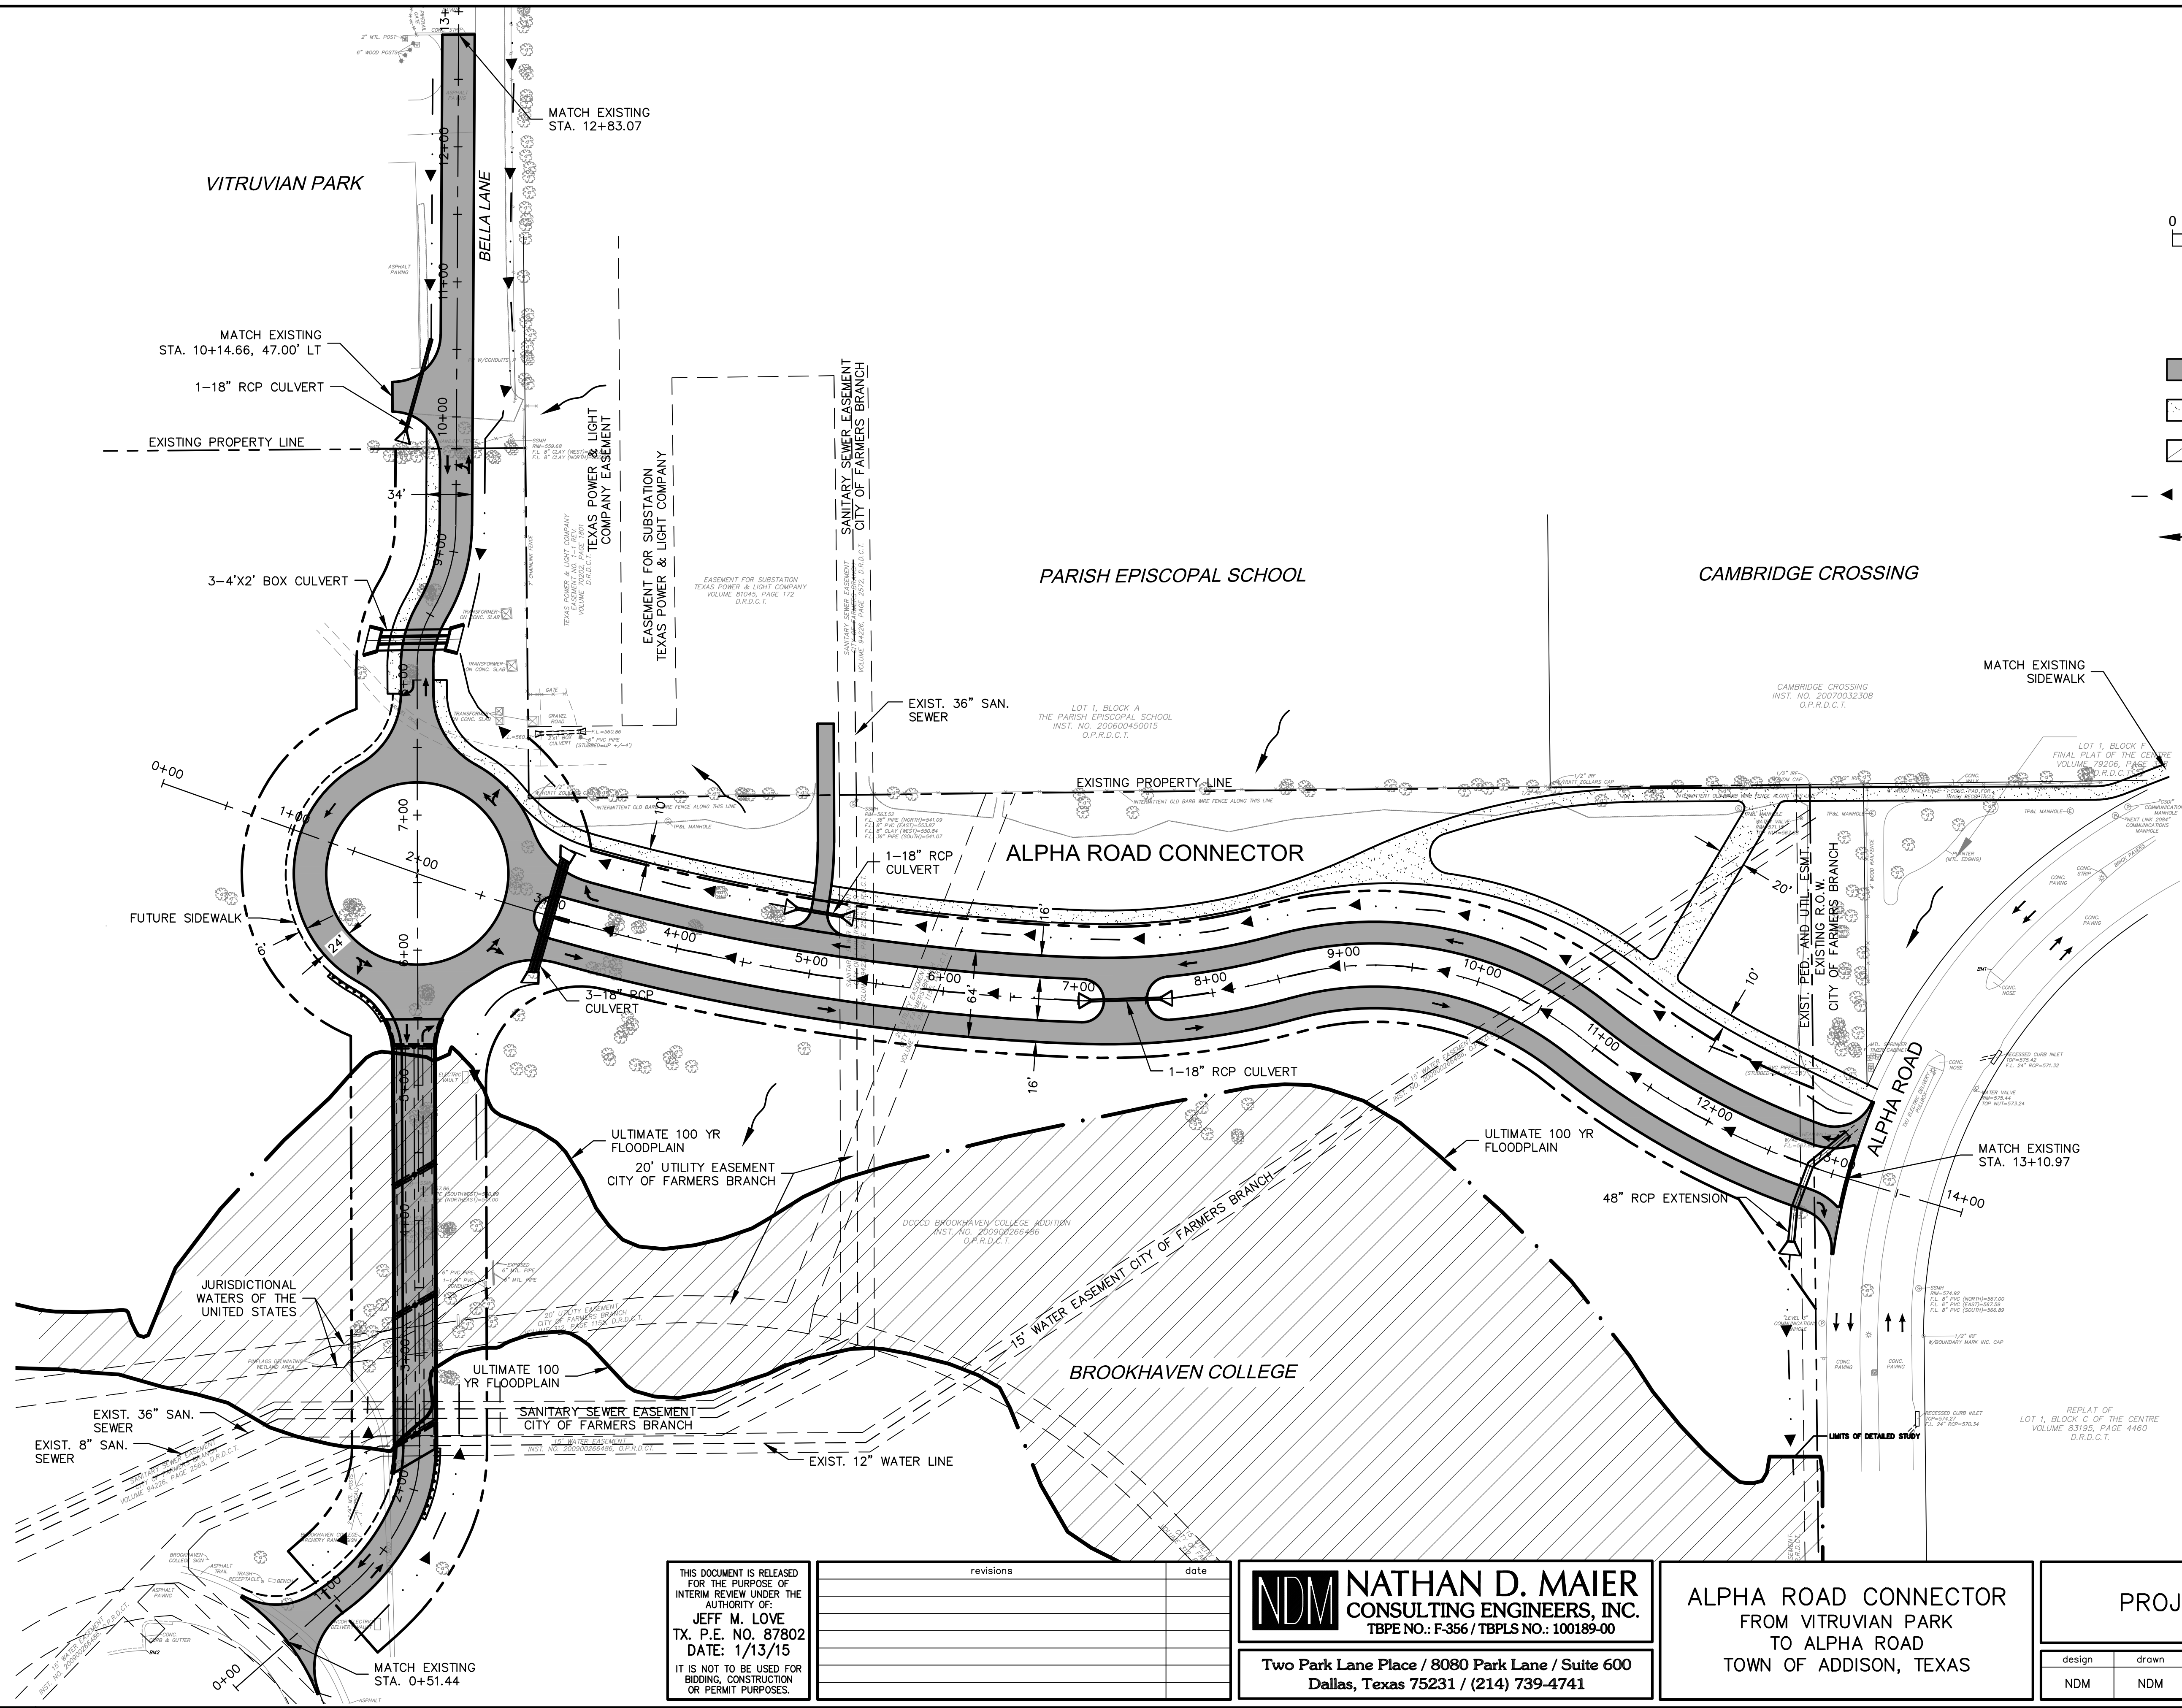

LEGEND

- PROPOSED CONCRETE ROADWAY
- PROPOSED CONCRETE TRAIL
- ULTIMATE 100 YEAR FLOODPLAIN
- DRAINAGE DITCH CENTERLINE
- DRAINAGE FLOW
- TRAFFIC FLOW DIRECTION

revisions	date

THIS DOCUMENT IS RELEASED FOR THE PURPOSE OF INTERIM REVIEW UNDER THE AUTHORITY OF:
JEFF M. LOVE
TX. P.E. NO. 87802
DATE: 1/13/15
IT IS NOT TO BE USED FOR BIDDING, CONSTRUCTION OR PERMIT PURPOSES.



NATHAN D. MAIER
CONSULTING ENGINEERS, INC.
TBPE NO.: F-356 / TBPLS NO.: 100189-00

Two Park Lane Place / 8080 Park Lane / Suite 600
Dallas, Texas 75231 / (214) 739-4741

ALPHA ROAD CONNECTOR
FROM VITRUVIAN PARK
TO ALPHA ROAD
TOWN OF ADDISON, TEXAS

PROJECT LAYOUT					sheet no.
					3
design	drawn	scale	date	file name	job number
NDM	NDM	AS SHOWN	1/13/15	13037PP01	13-037