


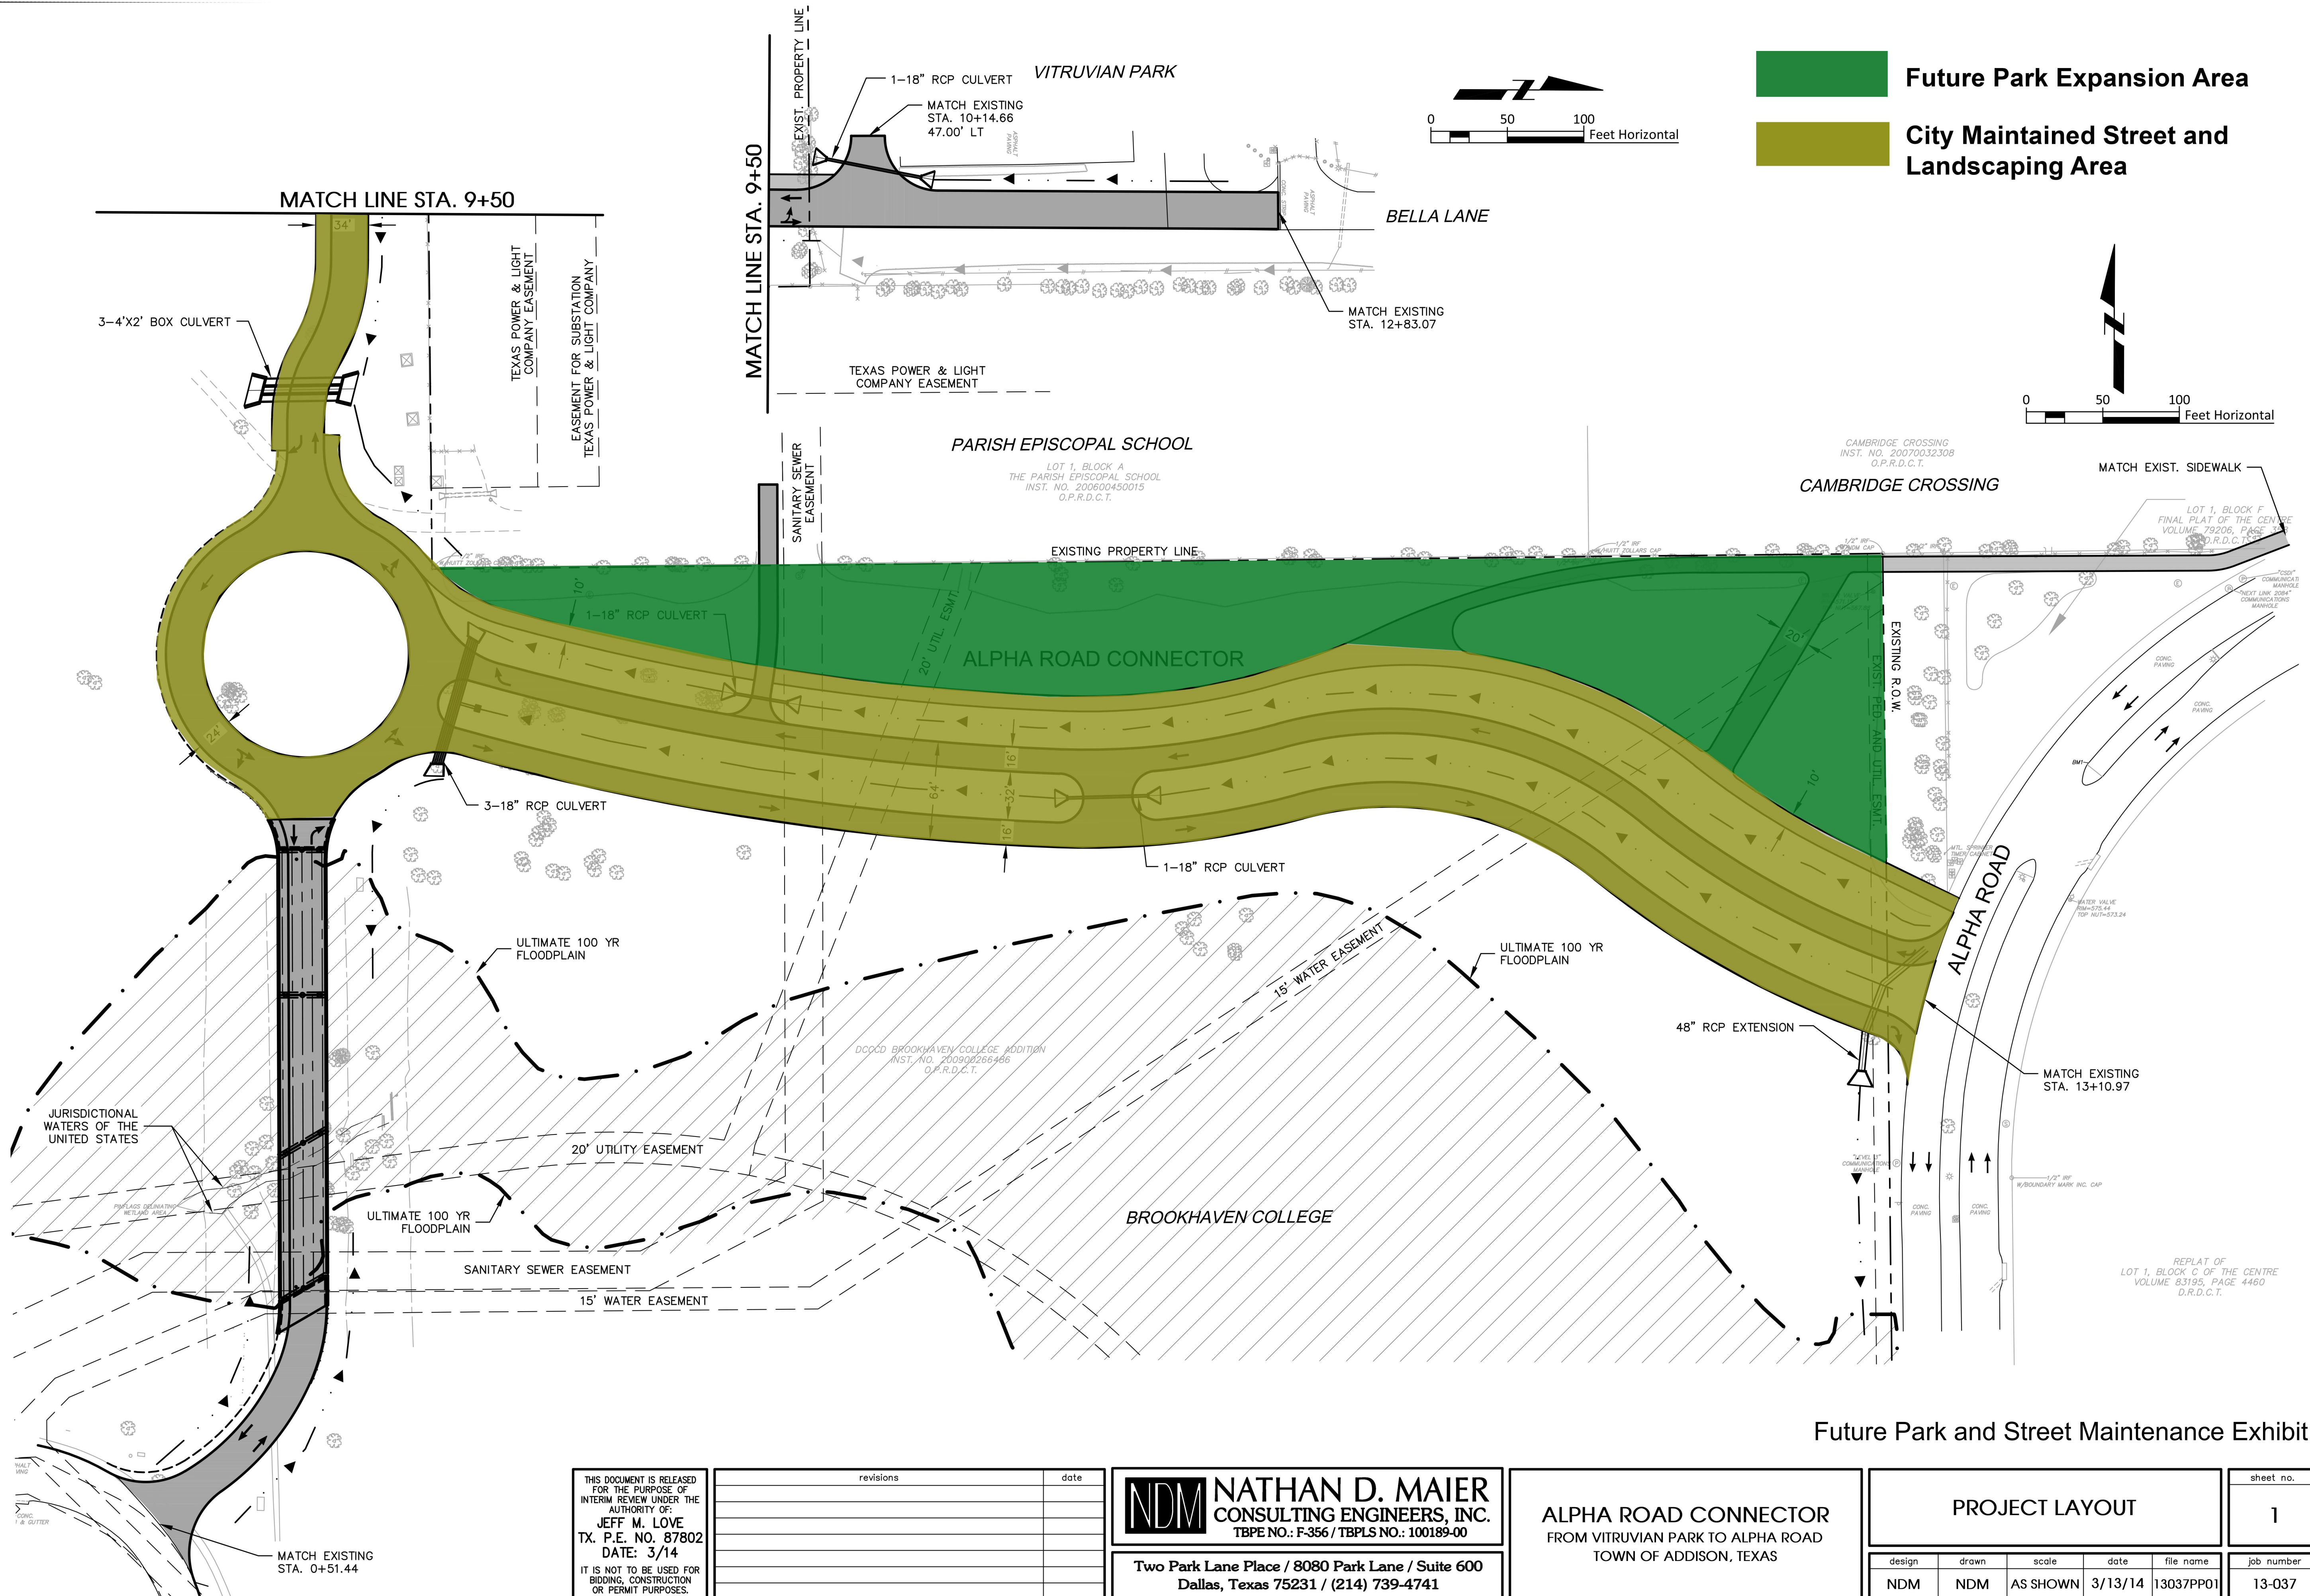

Future Park and Street Maintenance Exhibit

THIS DOCUMENT IS RELEASED FOR THE PURPOSE OF INTERIM REVIEW UNDER THE AUTHORITY OF:
JEFF M. LOVE
TX. P.E. NO. 87802
DATE: 3/14
IT IS NOT TO BE USED FOR BIDDING, CONSTRUCTION OR PERMIT PURPOSES.

revisions	date

NDM

NATHAN D. MAIER
CONSULTING ENGINEERS, INC.
TBPE NO.: F-356 / TBPLS NO.: 100189-00

Two Park Lane Place / 8080 Park Lane / Suite 600
Dallas, Texas 75231 / (214) 739-4741

ALPHA ROAD CONNECTOR
FROM VITRUVIAN PARK TO ALPHA ROAD
TOWN OF ADDISON, TEXAS

PROJECT LAYOUT					sheet no.
					1
design	drawn	scale	date	file name	job number
NDM	NDM	AS SHOWN	3/13/14	13037PP01	13-037