
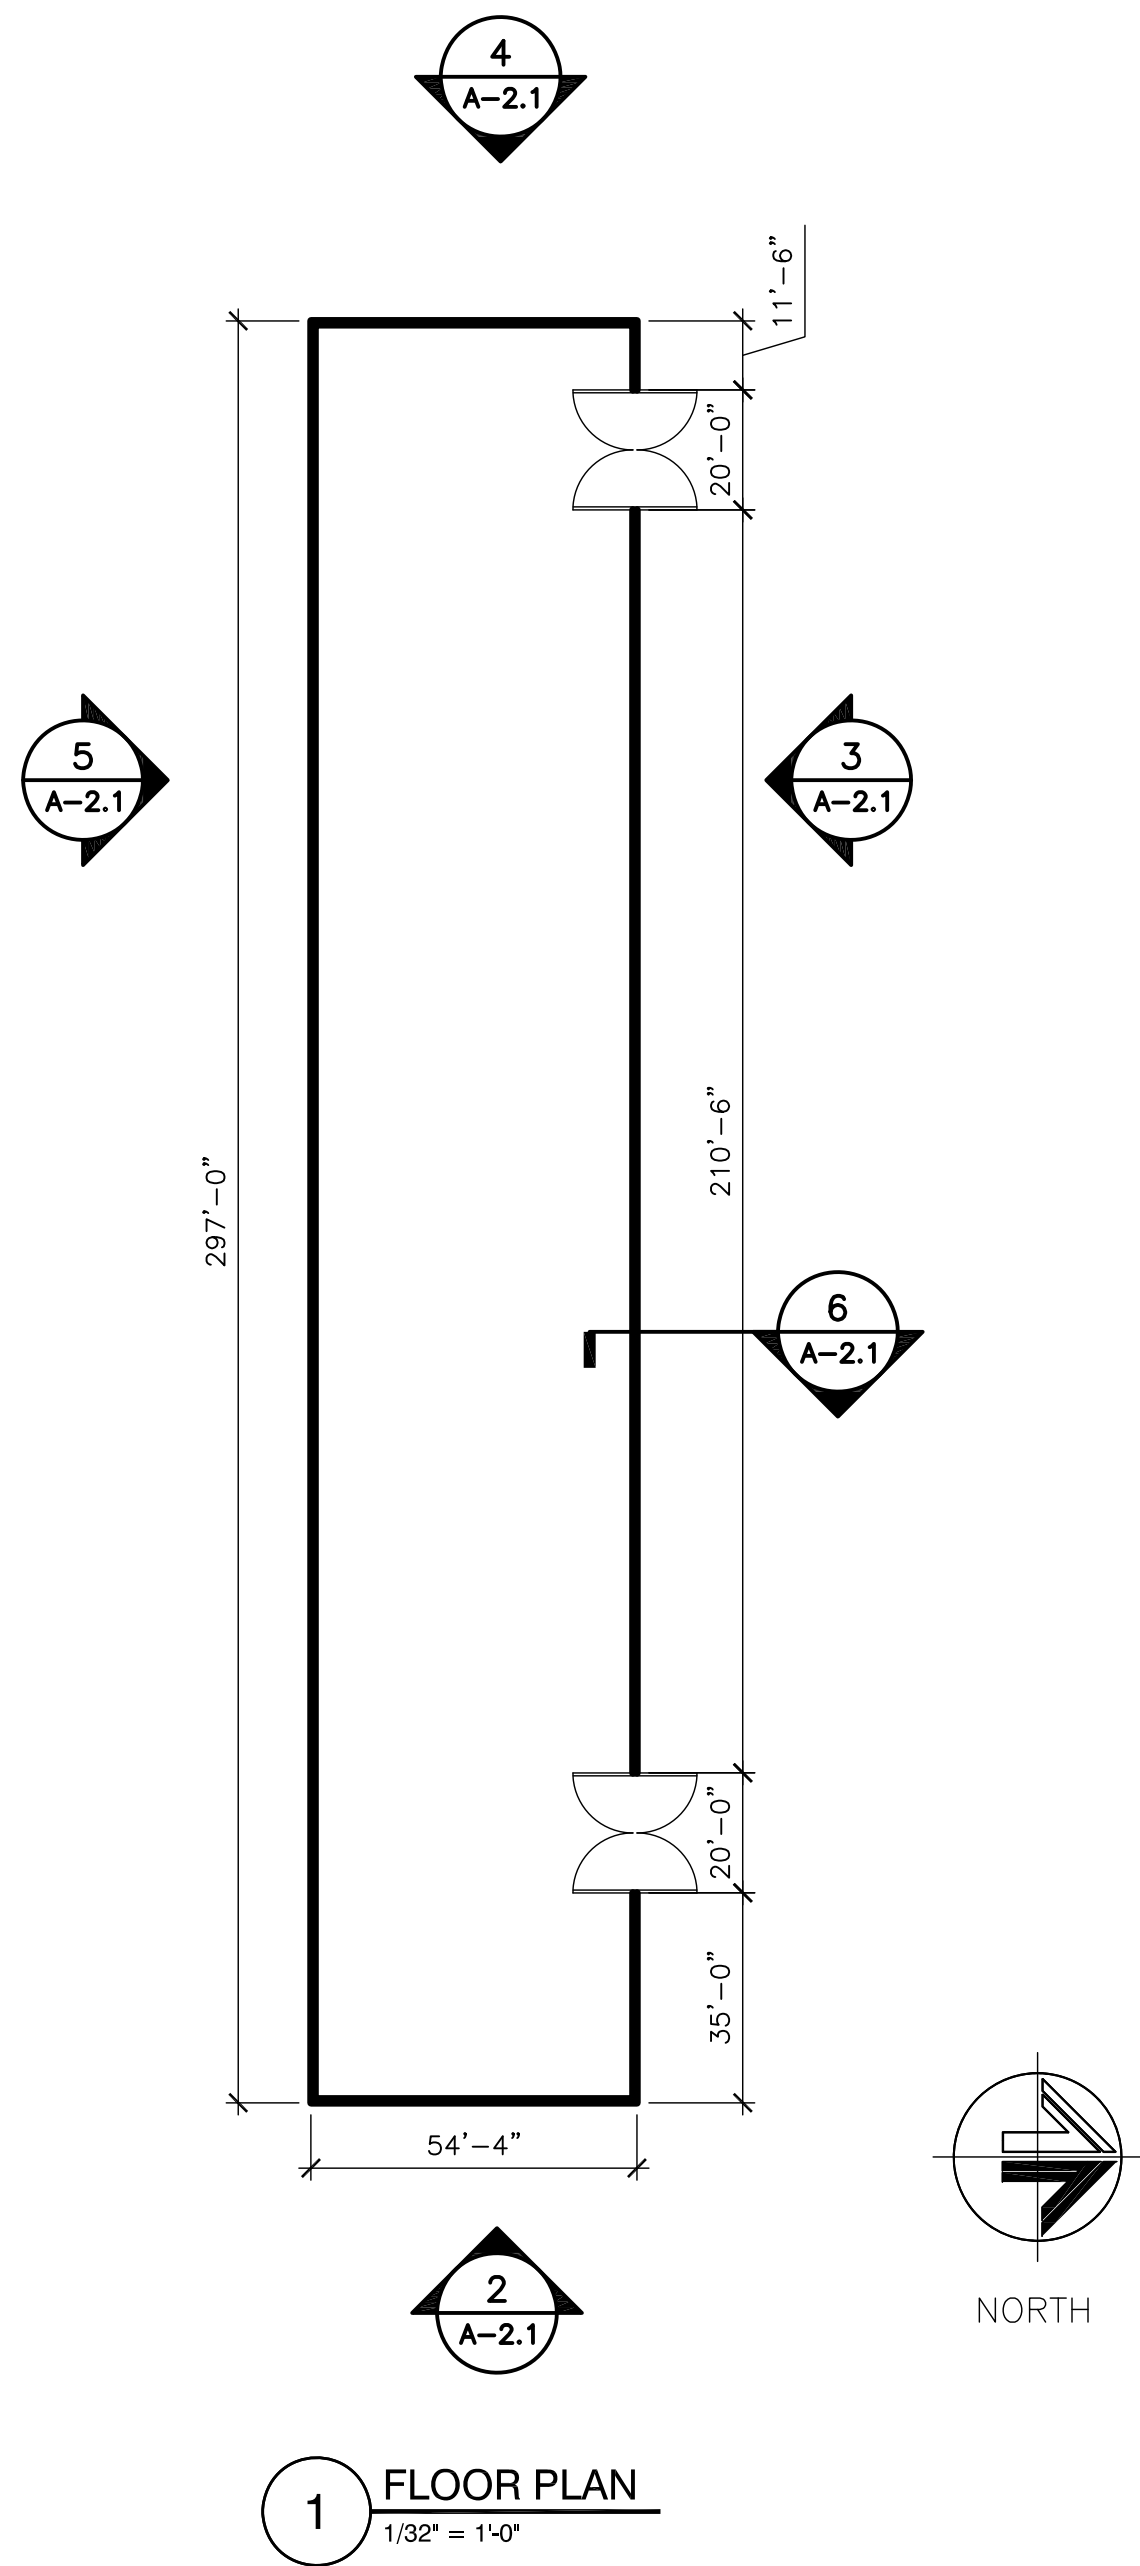
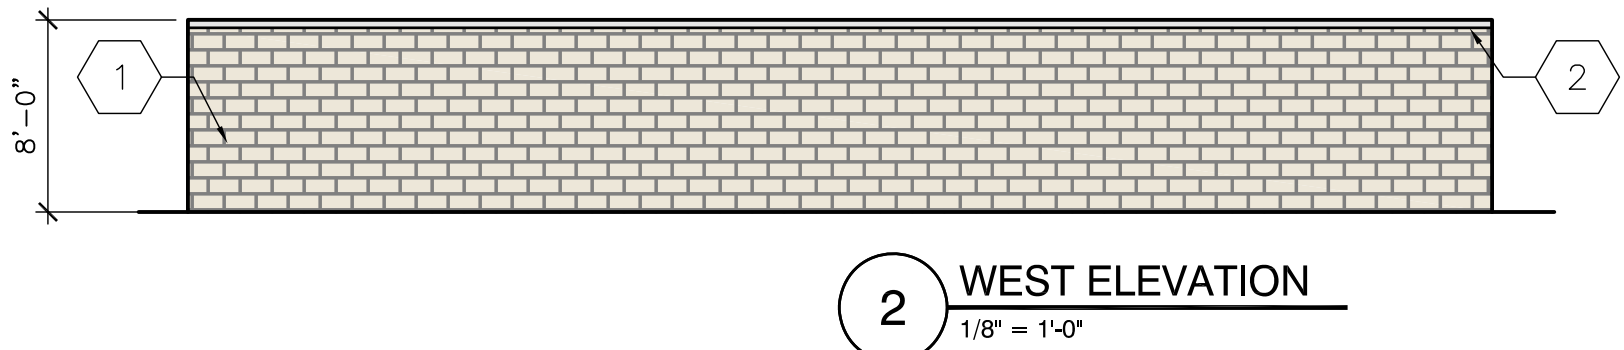
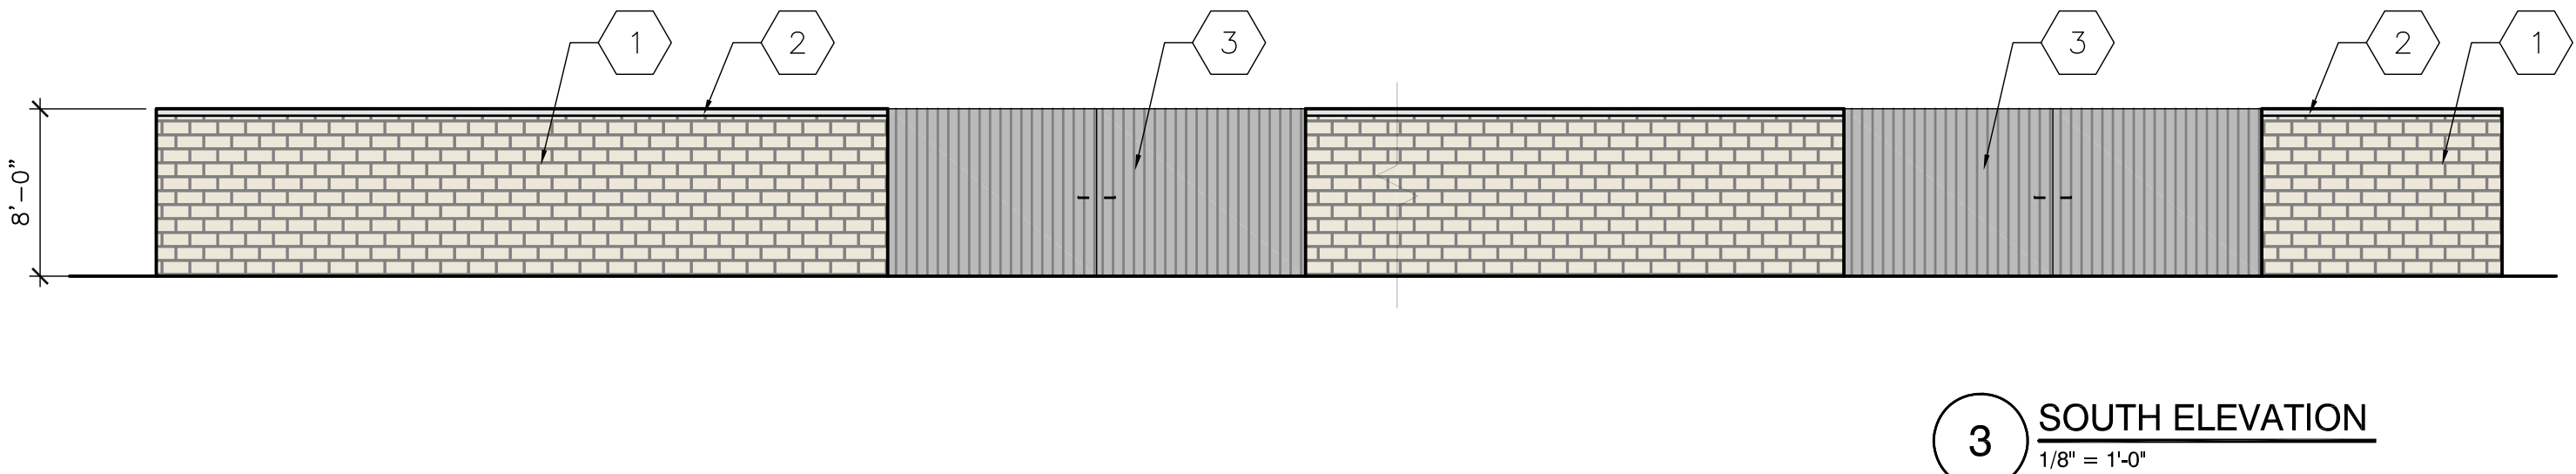
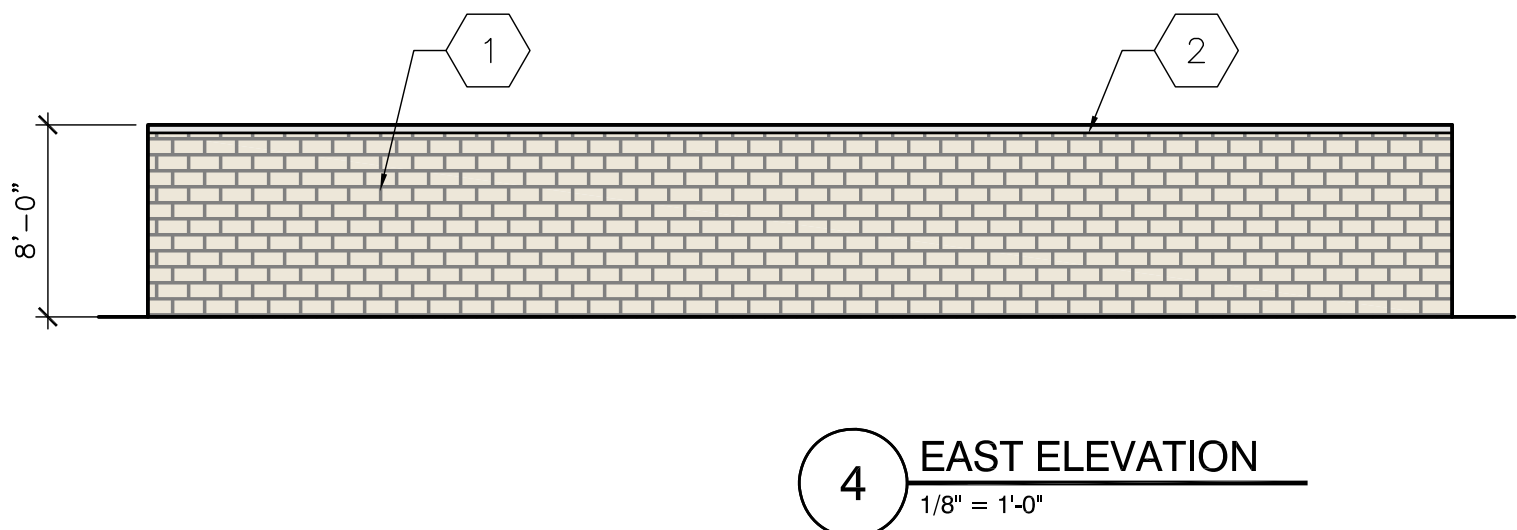
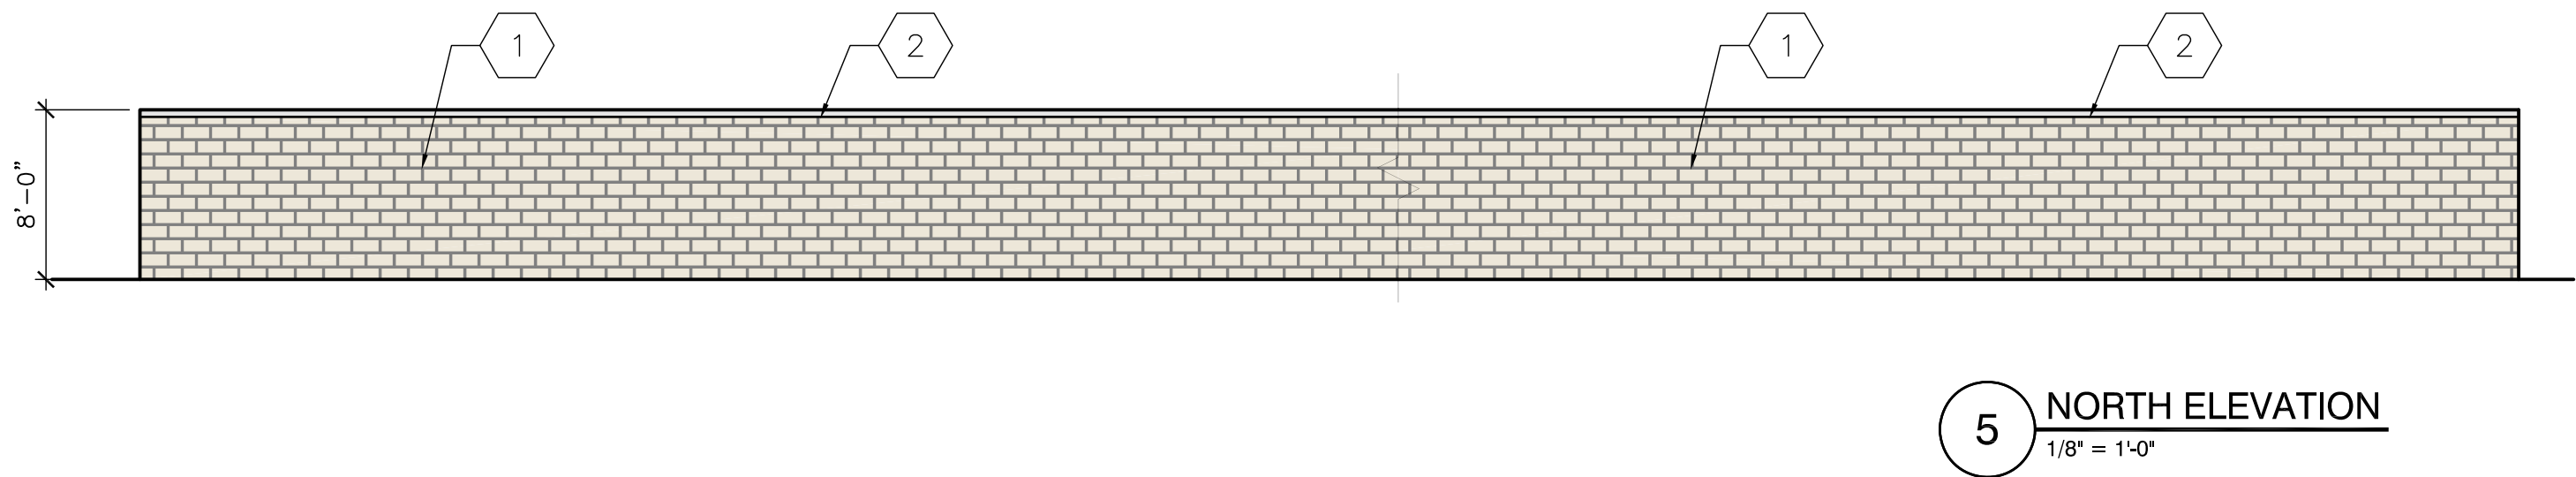


SHEET NOTES

1. CONCRETE MASONRY UNIT –
TO MATCH EXISTING BUILDING
COLOR
2. STONE CAP
3. 20' FT MANUAL GATE –
TO MATCH EXISTING GATE COLOR

	FACADE			
	NORTH	SOUTH	EAST	WEST
CONCRETE MASONRY UNIT	2277 (95.8%)	1,970 (82.9%)	417 (95.8%)	417 (95.8%)
STONE	99 (4.2%)	86 (3.7%)	18 (4.2%)	18 (4.2%)
METAL GATE	–	320 (13.4%)	–	–
SURFACE AREA	2,376 SF	2,376 SF	435 SF	435 SF
MASONRY COVERAGE	2,376 (100%)	2,056 (86.6%)	435 (100%)	435 (100%)
NON-MASONRY COVERAGE	–	320 (13.4%)	–	–

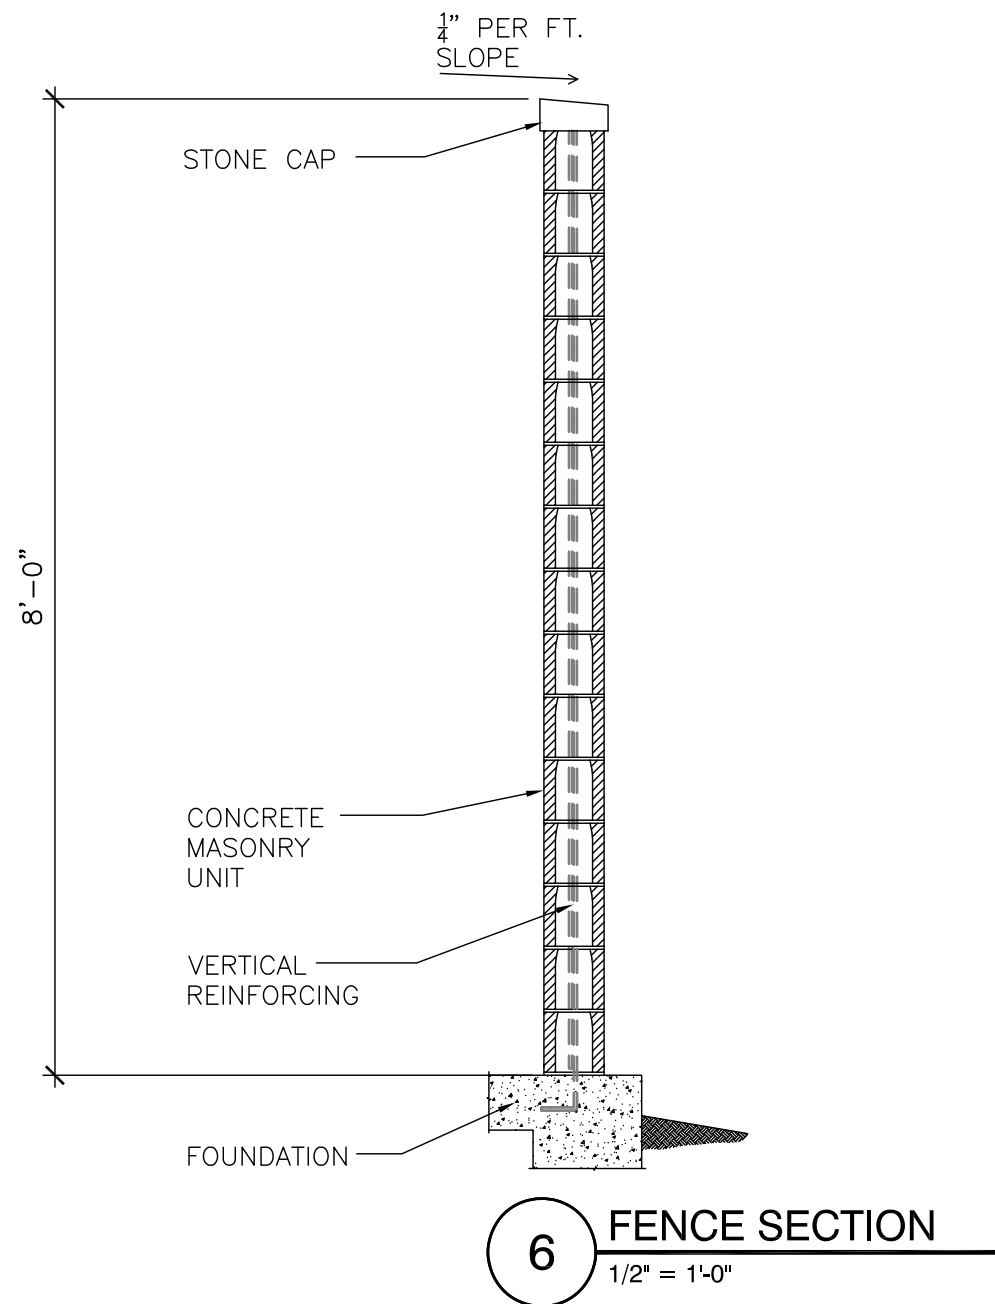

ARCHIPHY
Architecture and Interiors

16990 N. Dallas Pkwy. STE 104
(Ph) 972-333-0592
(Fax) 972-212-7139
(Web) www.archiphy.com



05-09-2019

KEY PLAN

REVISIONS

Best Cheer Stone
2020 Valley View Ln
Farmers Branch, TX 75234

OWNER INFORMATION:
GS REAL PROPERTY TX INC.
3190 E. MIRALOMA AVE.
ANAHEIM, CA 92806
(Ph) 714-399-1588

Architectural Drawings

PROJECT NUMBER: 18029
ISSUED:

ELEVATIONS AND
DETAILS

A-2.1