


P:\Packer Hutton Drive Townhouses\Drawings\Sheets\ 514 01 01 Sheet A1.1 01 02.dwg , Plotted on: May 26, 2017 9:40am

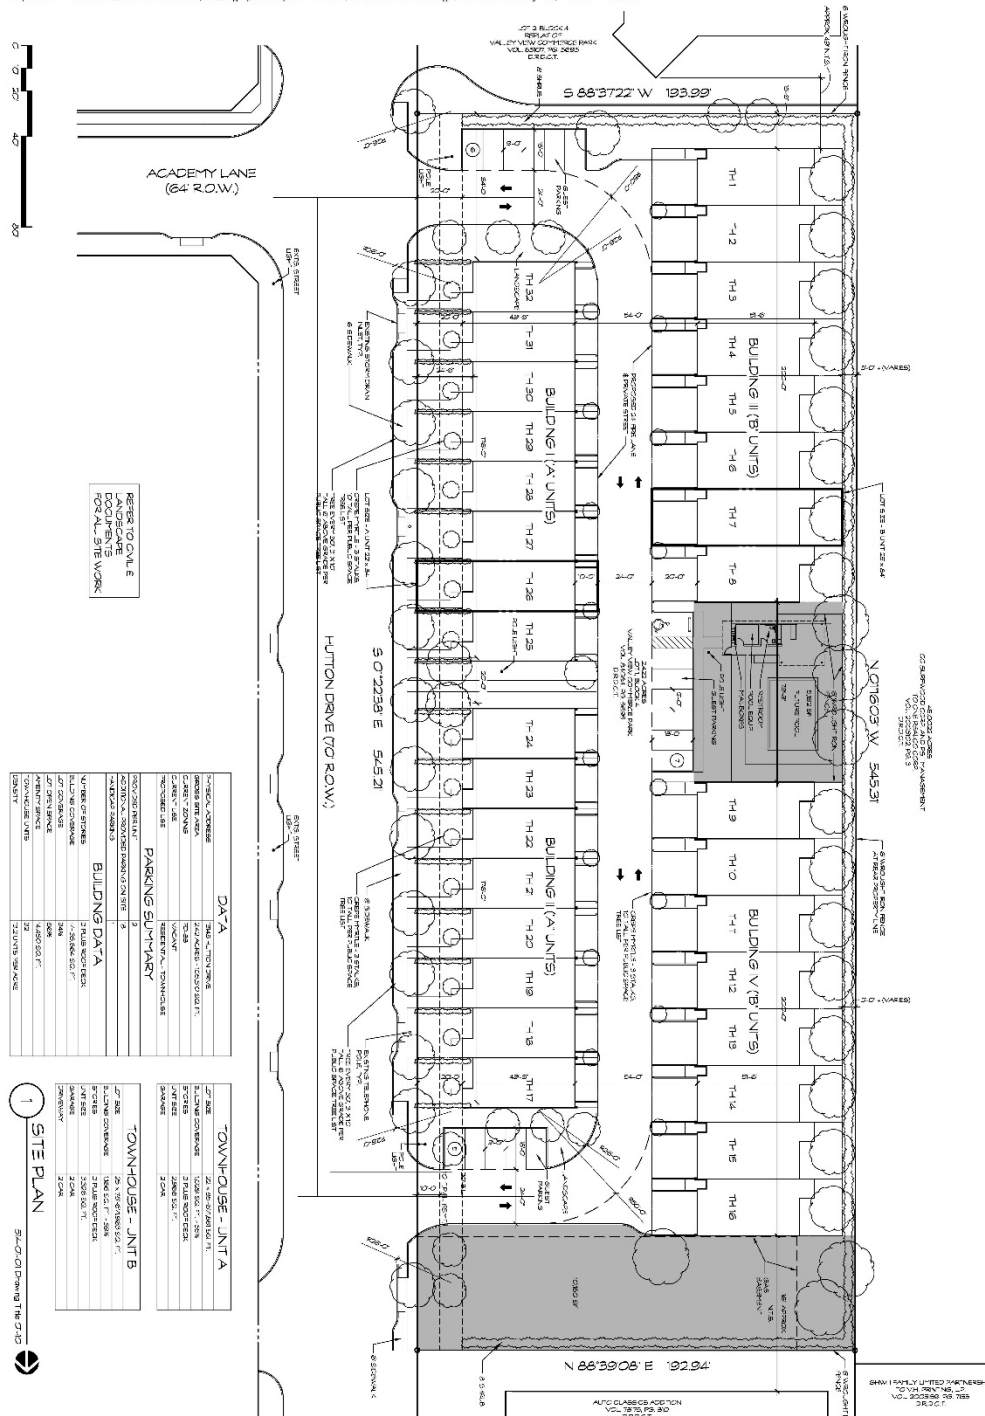

Selzer Associates
4514 Travis Street
Suite 255
Dallas, Texas 75205-5446
214-528-4189 voice
214-528-7375 fax
www.selzerandco.com

ISOLD

01/06/01	06/06/07
0001/0011	0021/0011 - AM Distribution
0002/0011	0026/0007
0003/0011	
0004/0011	
0005/0011	
0006/0011	
0007/0011	
0008/0011	

Villas on Hutton
"Luxury Roof Top Residences"
13145 Hutton Drive
Farmers Branch, Texas 75234
Site Plan