
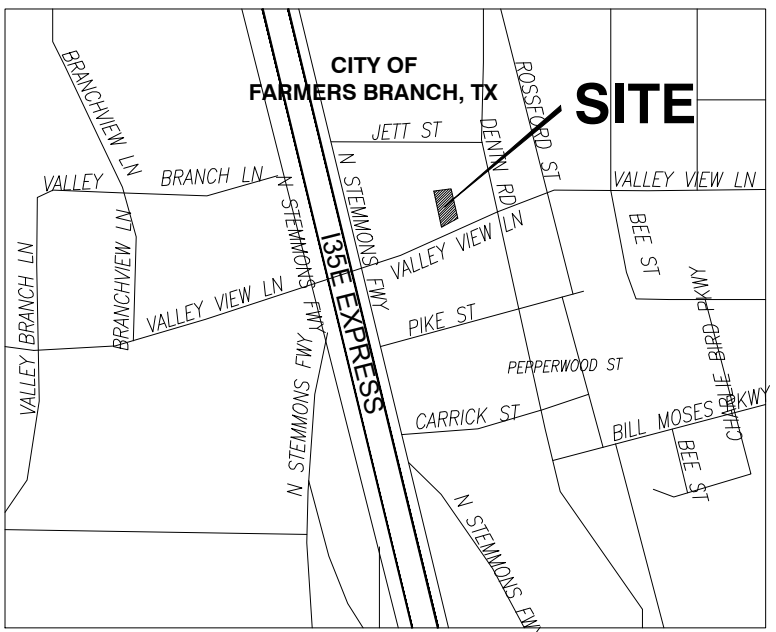


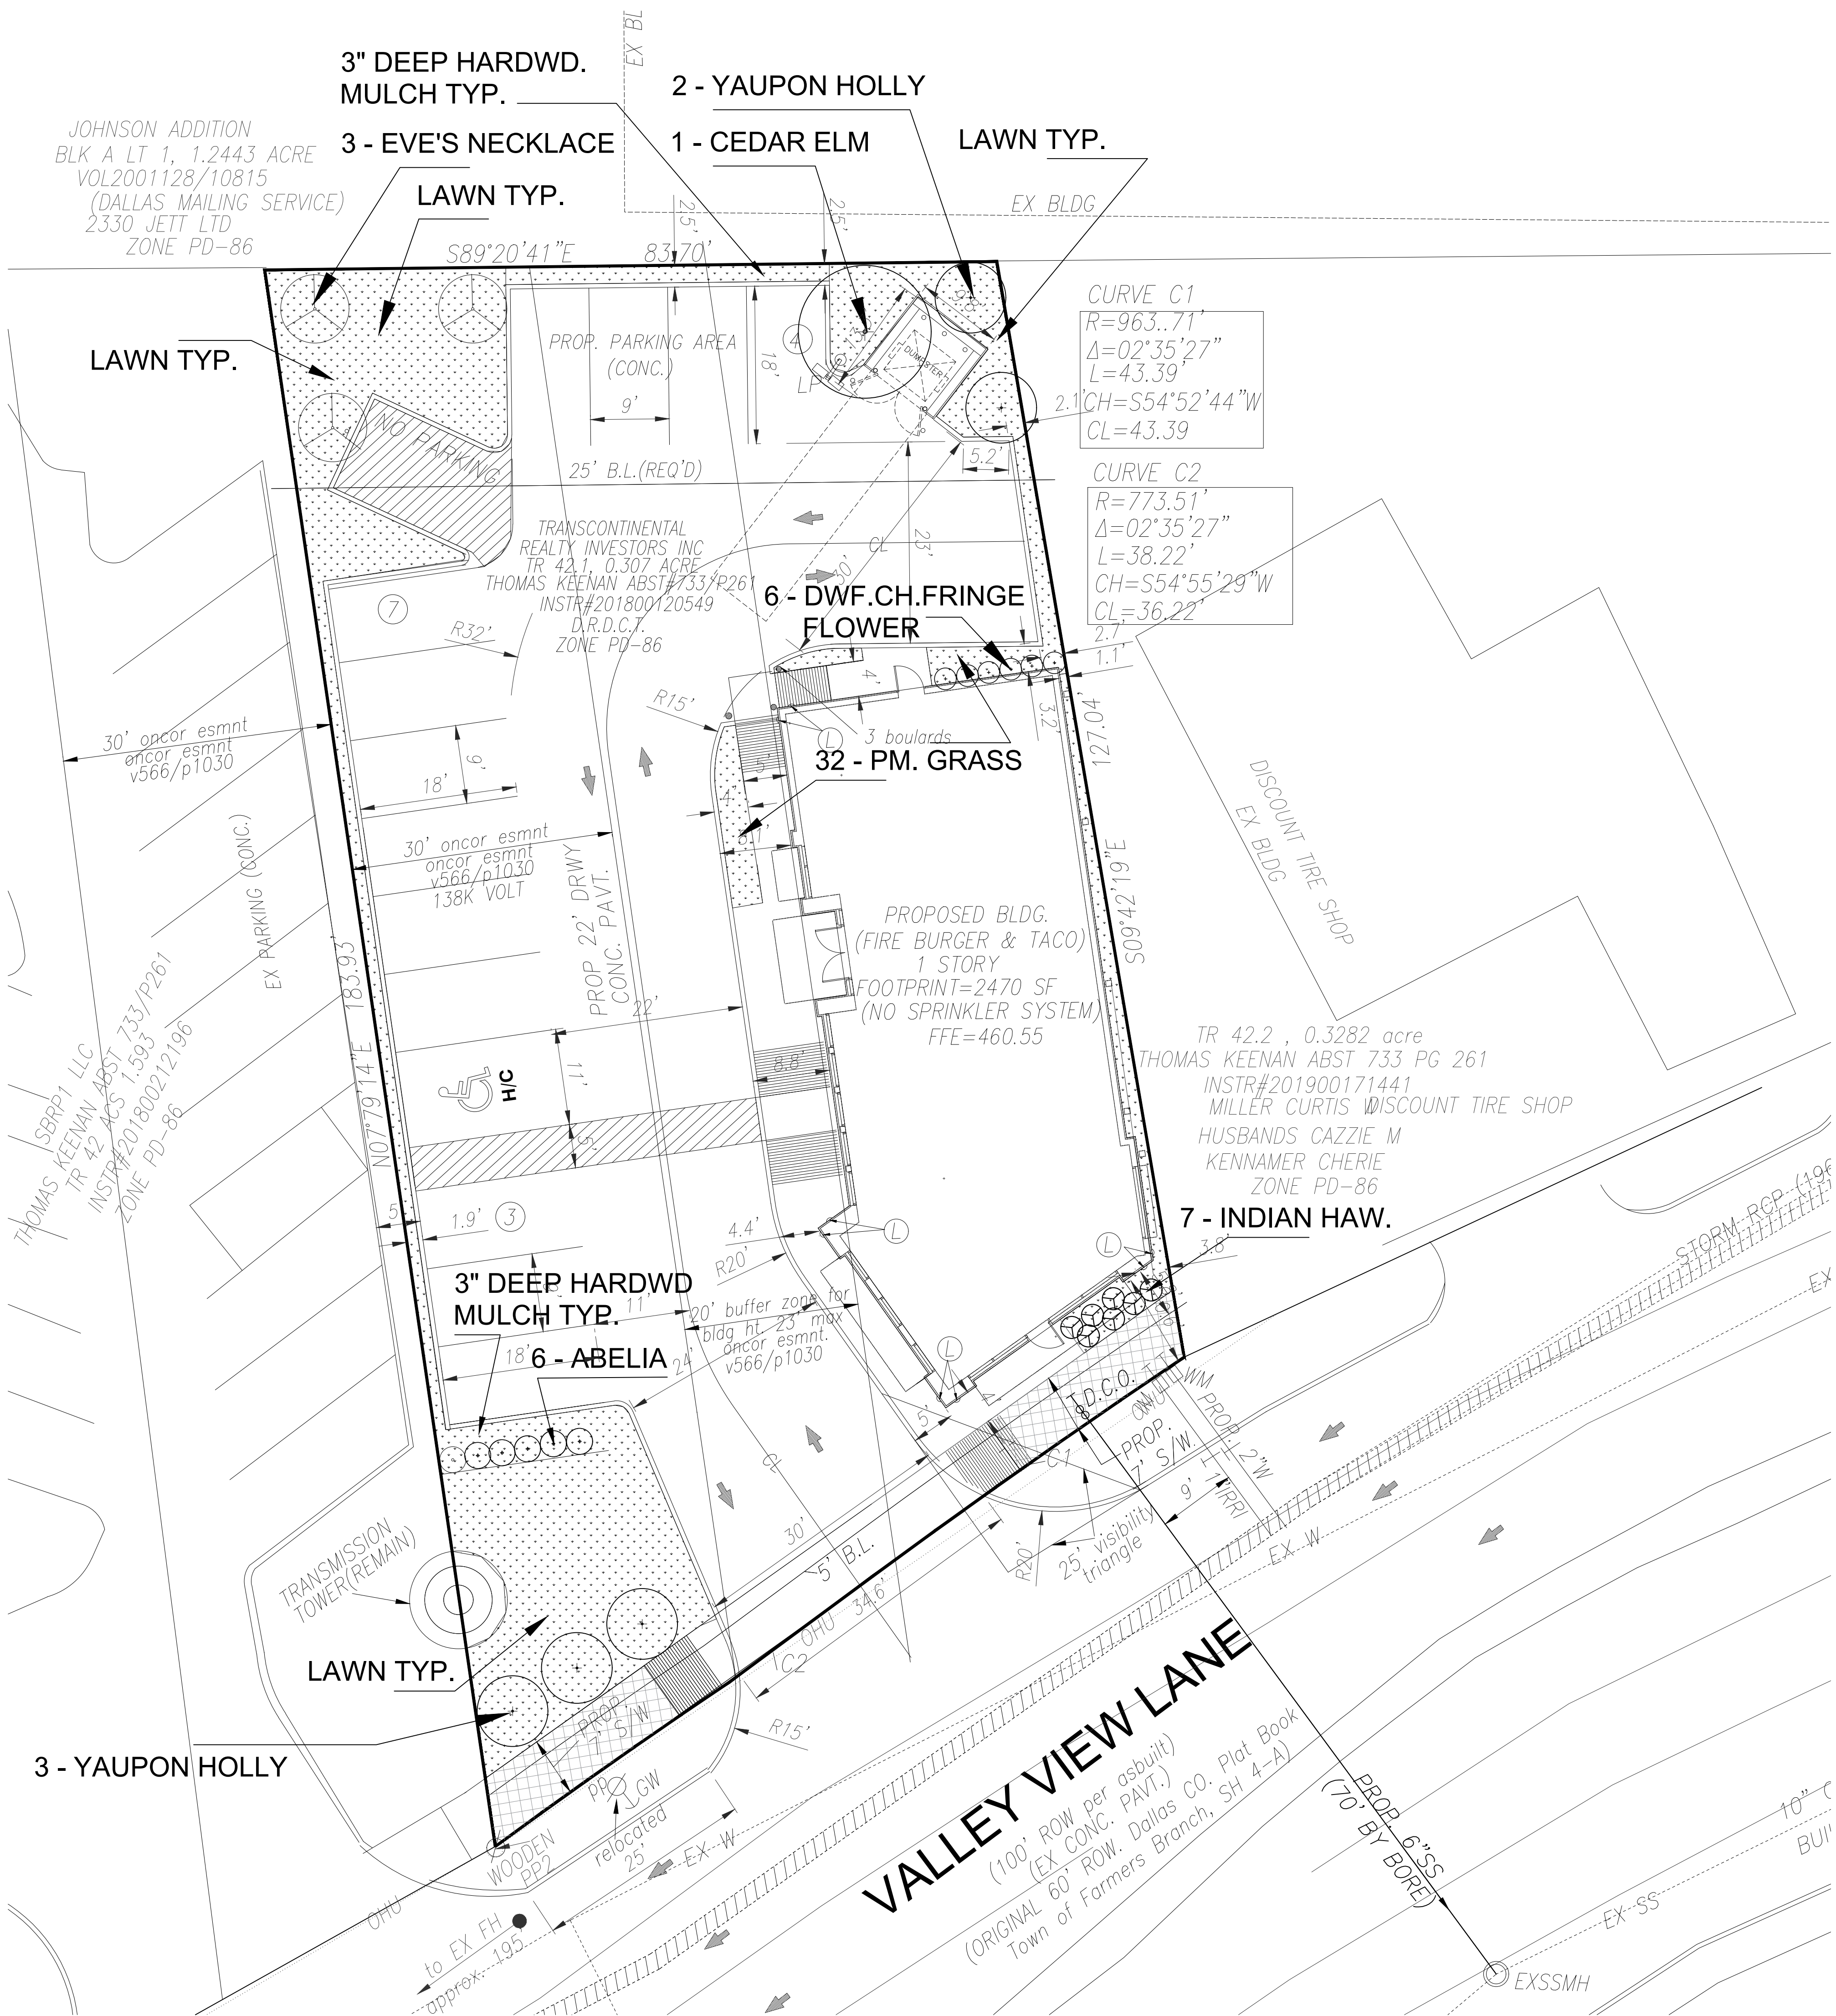

vicinity map


landscape area

TOTAL SITE AREA : 56,960 SF.
LANDSCAPE AREA PROVIDED : 2,154 SF. (16.1 %)
BLDG. AREA : 2,429 SF.
IMPERVIOUS AREA : 10,944 SF. (85 %)
TOTAL NUMBER OF PARKING SPACES PROVIDED : 14 .

plant schedule

QTY	COMMON NAME	SCIENTIFIC NAME	SIZE	REMARKS
TREES				
1	Cedar Elm	Ulmus pervifolia	3" Caliper 12' ht., 4-5' sp., full matching.	
SMALL ORNAMENTAL TREES				
3	Eve's Necklace	Sophora affinis	2.5" caliper, 6' ht., full pot, well rooted.	
5	Yaupon Holly	Ilex vomitoria	2.5" caliper, 6' ht., full pot, well rooted.	
SHRUBS				
6	Abelia	Abelia grandiflora	5 gal. full pot, well rooted. 36" O.C.	
6	Dwf. Chinese Fringe Flower	Lorapetlum chinensis, Nana	3 gal. full pot, well rooted.	
7	Indian Hawthorn	Rhapiolepis indica	3 gal. full pot, well rooted.	
ORNAMENTAL GRASS & LAWN				
32	Pink Muhlii Grass	Cynodon dactylon	Hydromulched / Solidsod.	

THE CENTRAL LEADER FOR SHADE TREES SHALL BE INTACT

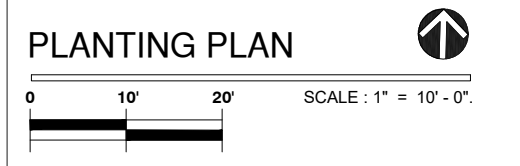


aroids

landscape architects

FIRE BURGER & TACO
2429 VALLEY VIEW LANE
FARMERS BRANCH, DALLAS CO . TEXAS .


revision
JUL.28.2020

shown
PLANTING
PLAN

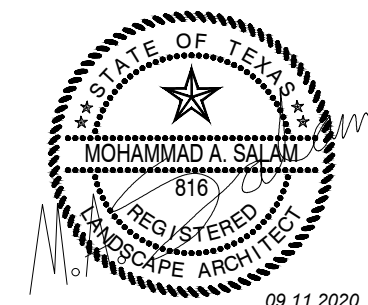

date
SEP. 11. 2020
sheet

LP.001

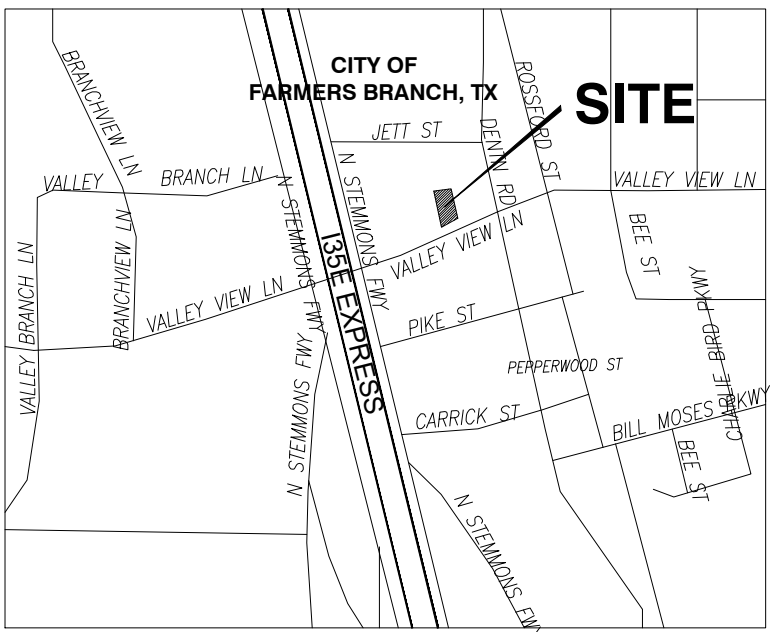

vicinity map


landscape area

TOTAL SITE AREA : 56,960 SF.
LANDSCAPE AREA PROVIDED : 2,154 SF. (16.1 %)
BLDG. AREA : 2,429 SF.
IMPERVIOUS AREA : 10,944 SF. (85 %)
TOTAL NUMBER OF PARKING SPACES PROVIDED : 14 .

plant schedule

QTY	COMMON NAME	SCIENTIFIC NAME	SIZE	REMARKS
TREES				
1	Cedar Elm	Ulmus pervifolia	3" Caliper 12' ht., 4-5' sp., full matching.	
SMALL ORNAMENTAL TREES				
3	Eve's Necklace	Sophora affinis	2.5" caliper, 6' ht., full pot, well rooted.	
5	Yaupon Holly	Ilex vomitoria	2.5" caliper, 6' ht., full pot, well rooted.	
SHRUBS				
6	Abelia	Abelia grandiflora	5 gal. full pot, well rooted. 36" O.C.	
6	Dwf. Chinese Fringe Flower	Lorapetlum chinensis, Nana	3 gal. full pot, well rooted.	
7	Indian Hawthorn	Rhapiolepis indica	3 gal. full pot, well rooted.	
ORNAMENTAL GRASS & LAWN				
32	Pink Muhlii Grass	Cynodon dactylon	Hydromulched / Solidsod.	
	Bermudagrass			
	Open space/grassy area			

THE CENTRAL LEADER FOR SHADE TREES SHALL BE INTACT

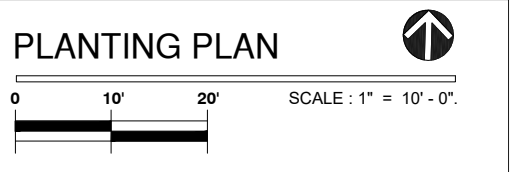


aroids

landscape architects

FIRE BURGER & TACO
2429 VALLEY VIEW LANE
FARMERS BRANCH, DALLAS CO . TEXAS .

revision
JUL.28.2020

shown
PLANTING
PLAN (color)

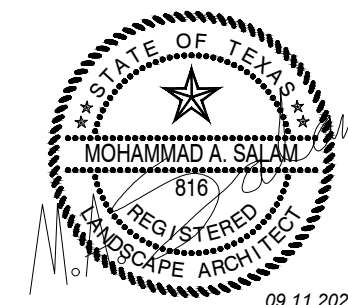

date
SEP. 11. 2020
sheet

LP.002